



Location

4142 Monona Drive

Project Name

Solace Friends, Inc.

Applicant

Amy Mondloch & Kathy Kamp
Solace Friends, Inc.


Request

Allow adult family home in existing
single-family residence


Public Hearing Date

Plan Commission

October 3, 2022

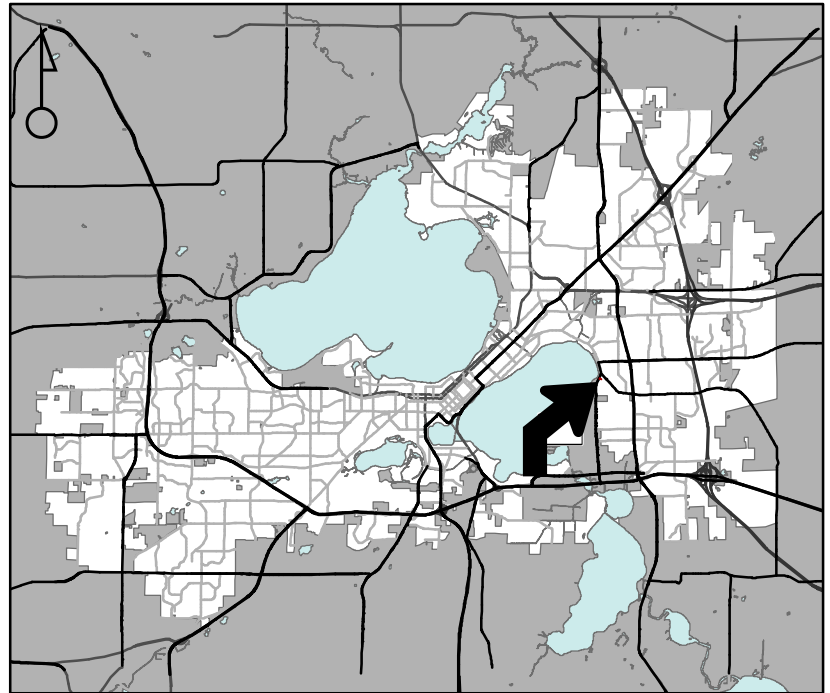

For Questions Contact: Lisa McNabola at: 243-0554 or lmcnabola@cityofmadison.com or City Planning at 266-4635

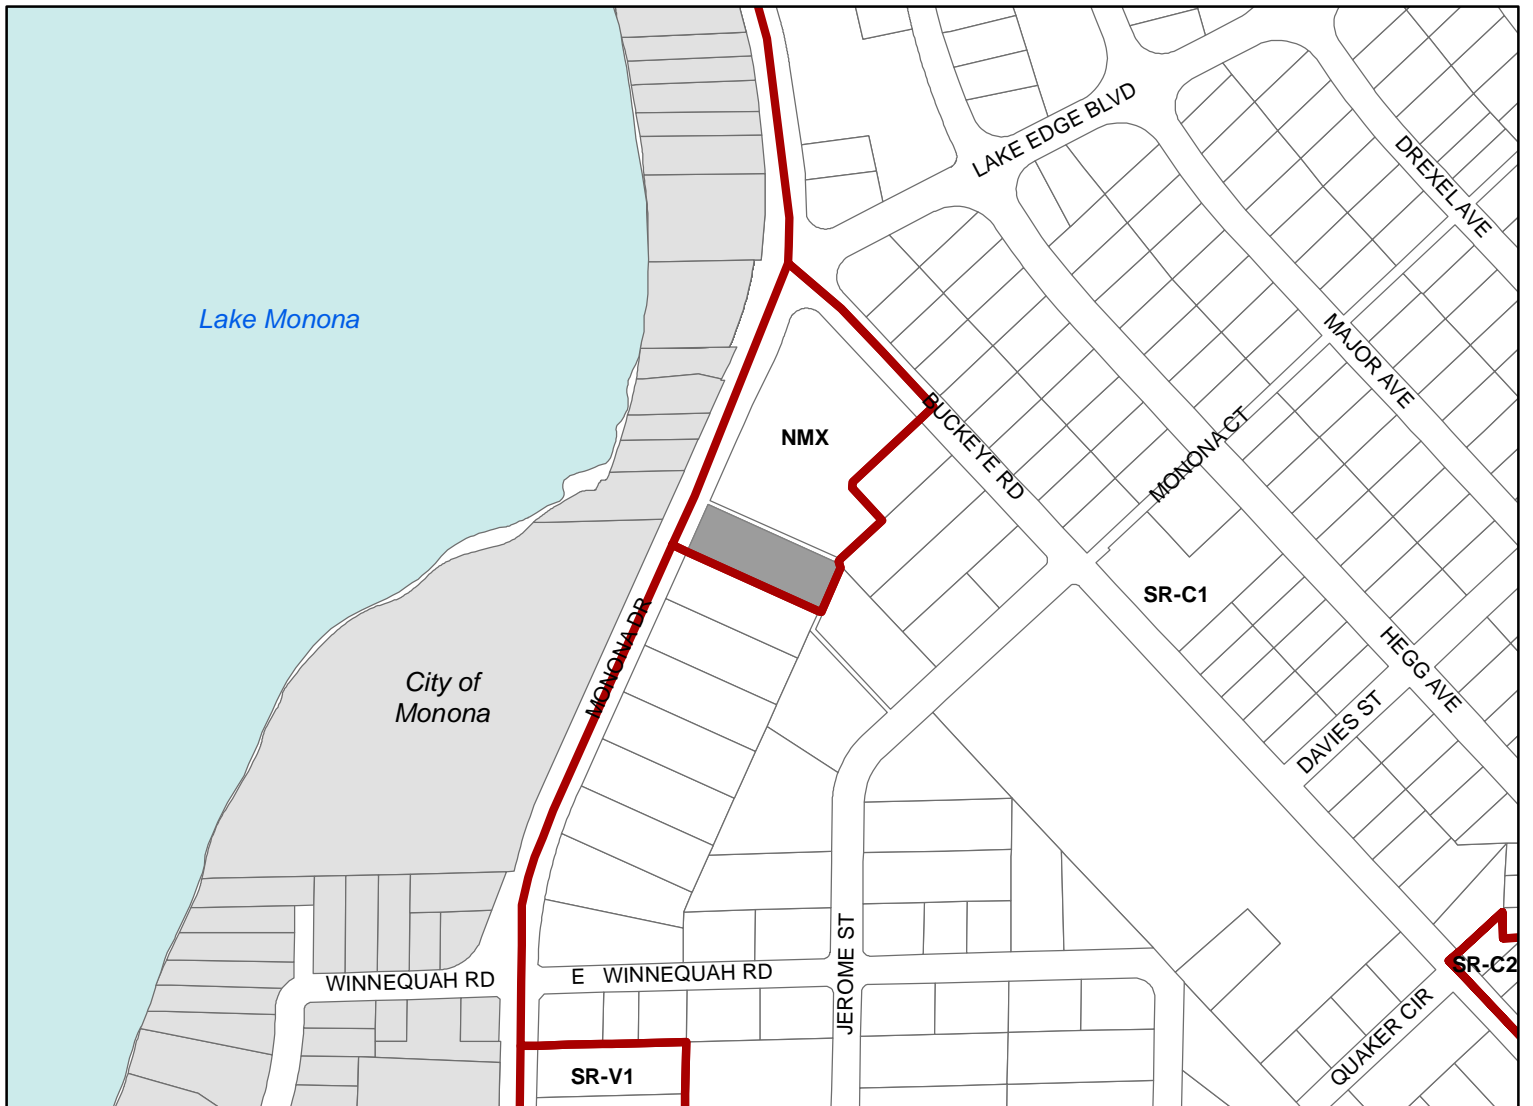

Scale : 1" = 400'

