



Location

626 Schewe Road

Applicant

Katie Lichtie, Speedway Sand & Gravel
QRS Company, LLC


Request

Demolish single-family residence


Public Hearing Date

Plan Commission

October 24, 2022

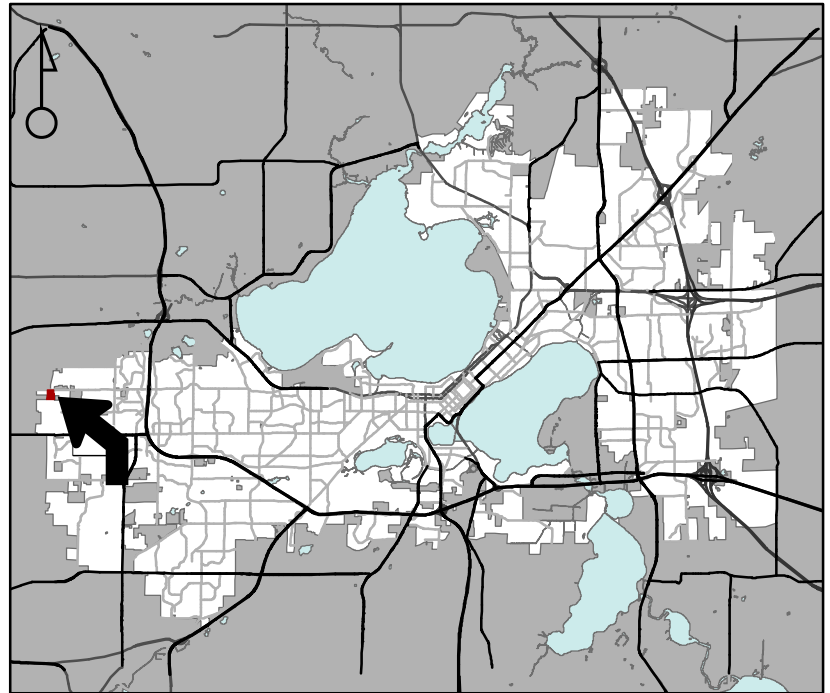

For Questions Contact: Tim Parks at: 261-9632 or tparks@cityofmadison.com or City Planning at 266-4635

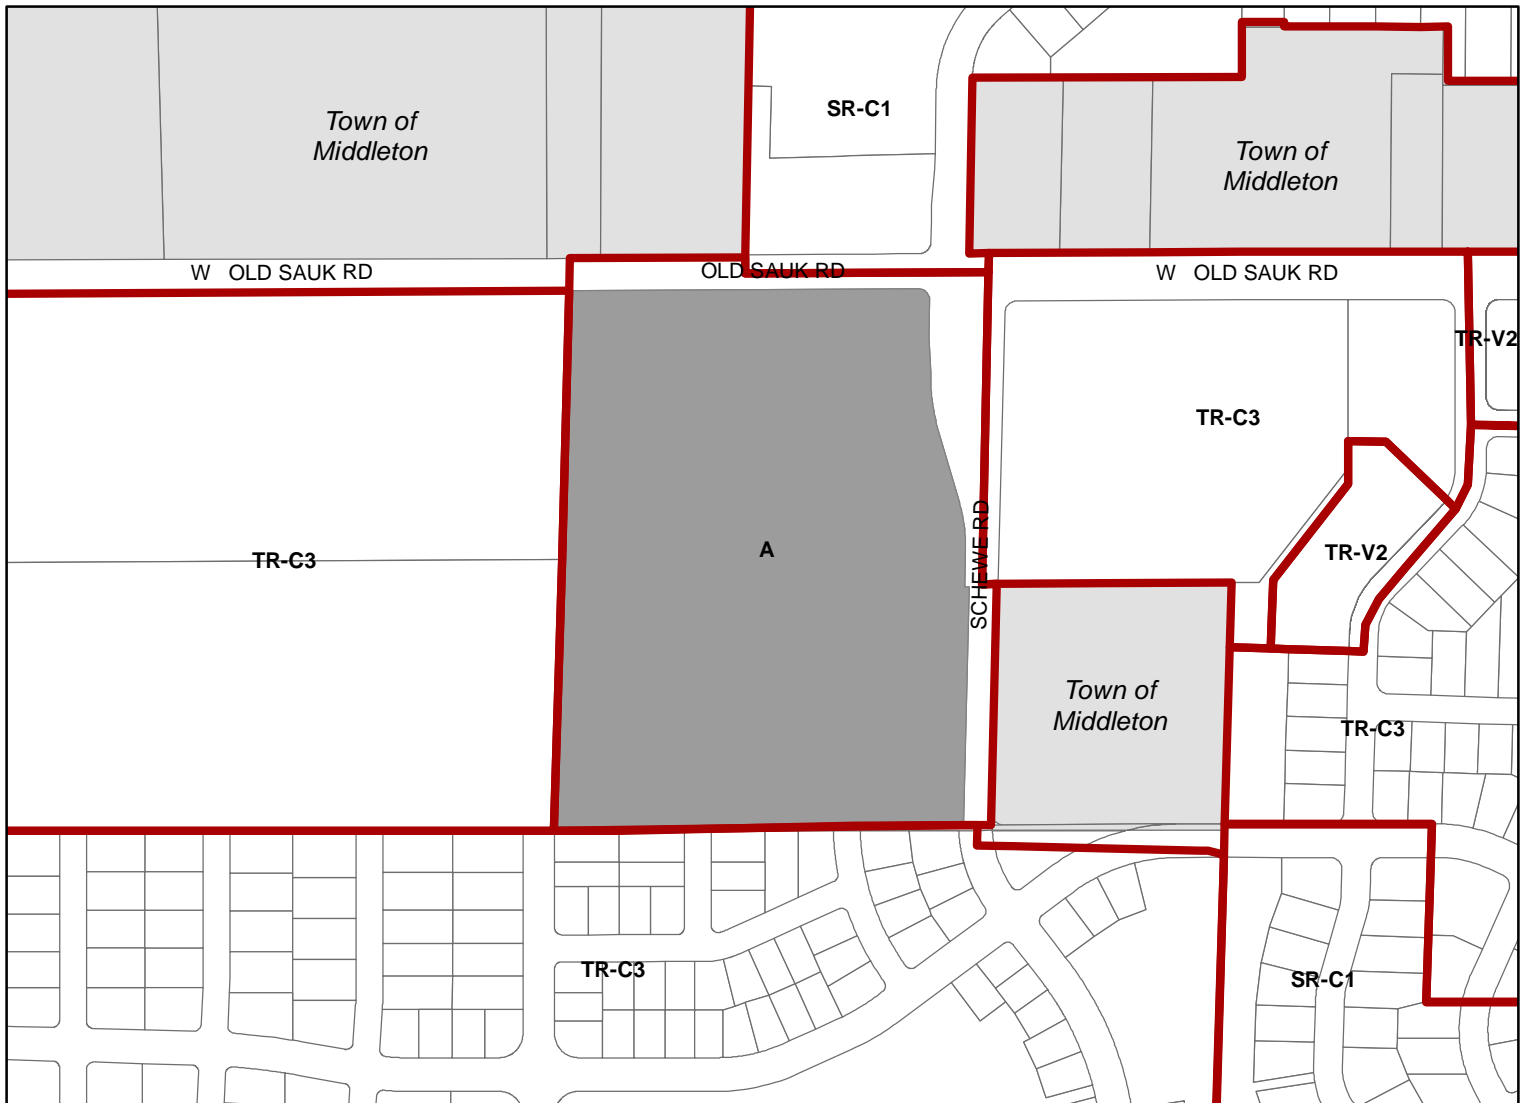

Scale : 1" = 400'

City of Madison, Planning Division : JC : Date : 9-20-21



W OLD SAUK RD

OLD SAUK RD

W OLD SAUK RD

SCHEWE RD