



Location

5122 Spring Court

Applicant

Lisa Andrews & Eric Gaumnitz


Proposed Use

Demolish street-facing facade of single-family to construct an addition to the residence on lakefront parcel


Public Hearing Date

Plan Commission

November 7, 2022

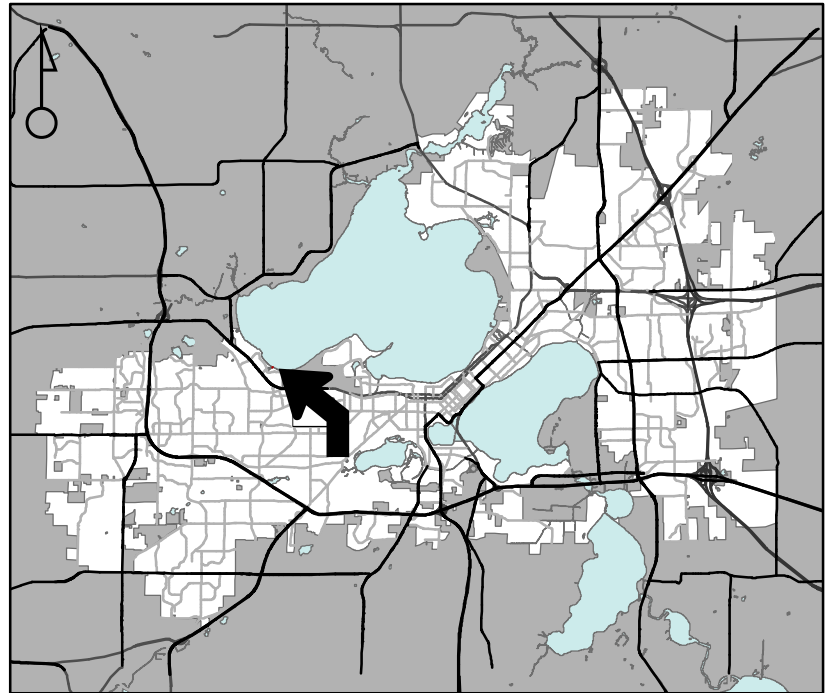

For Questions Contact: Lisa McNabola at: 243-0554 or lmcnabola@cityofmadison.com or City Planning at 266-4635

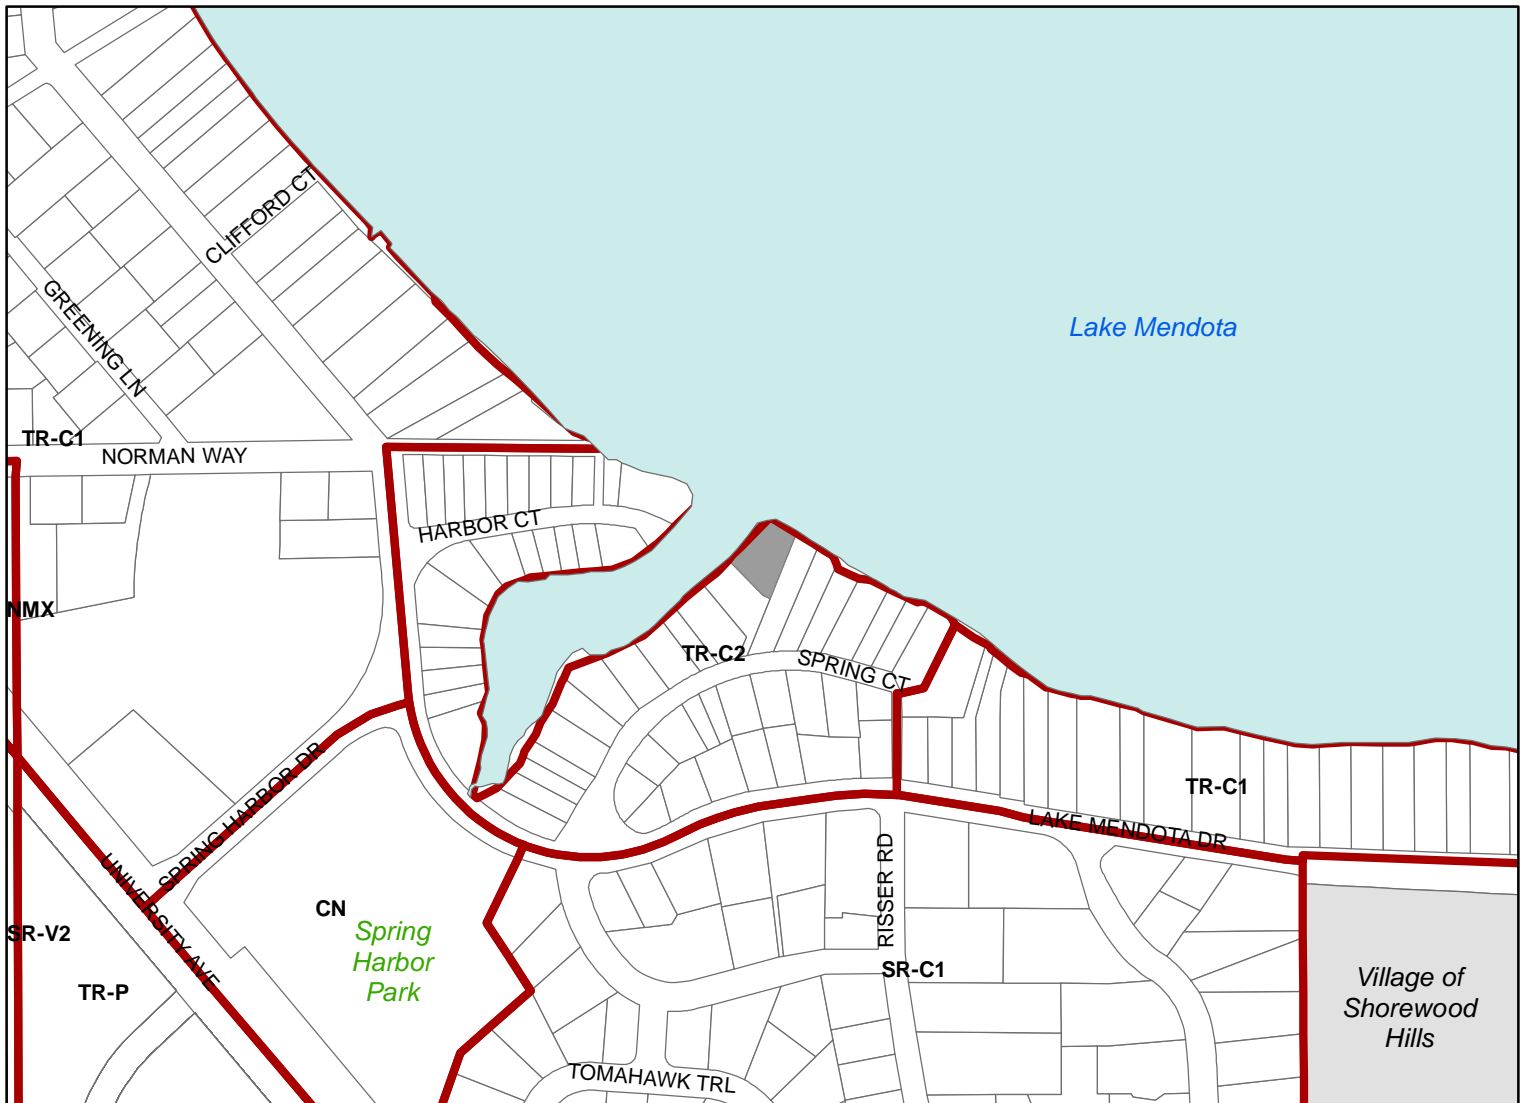

Scale : 1" = 400'

