




Location
629 Spruce Street


Applicant
Jared Dubey

Request
Demolish single-family residence

Public Hearing Date
Plan Commission
December 12, 2022

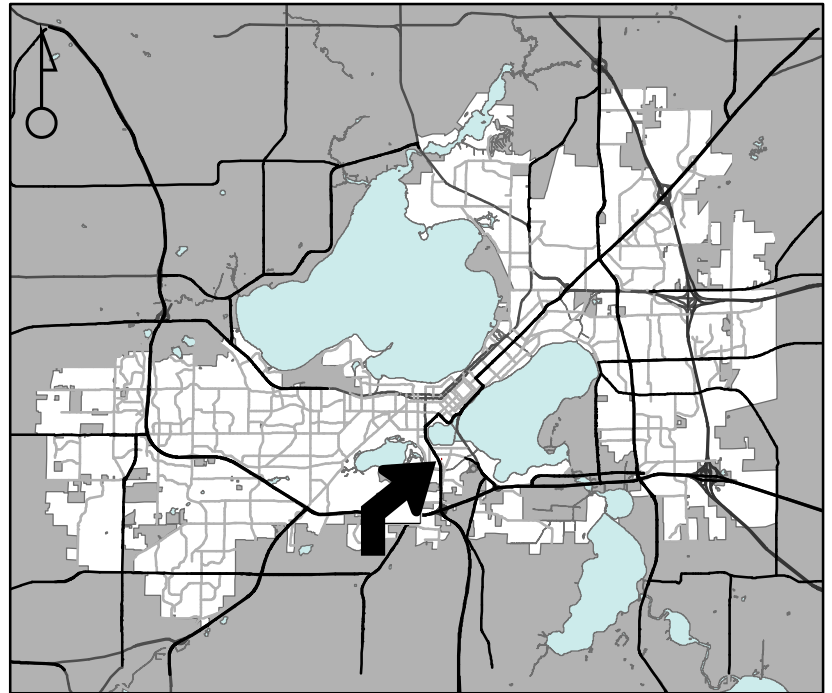

For Questions Contact: Chris Wells at: 261-9135 or cwells@cityofmadison.com or City Planning at 266-4635

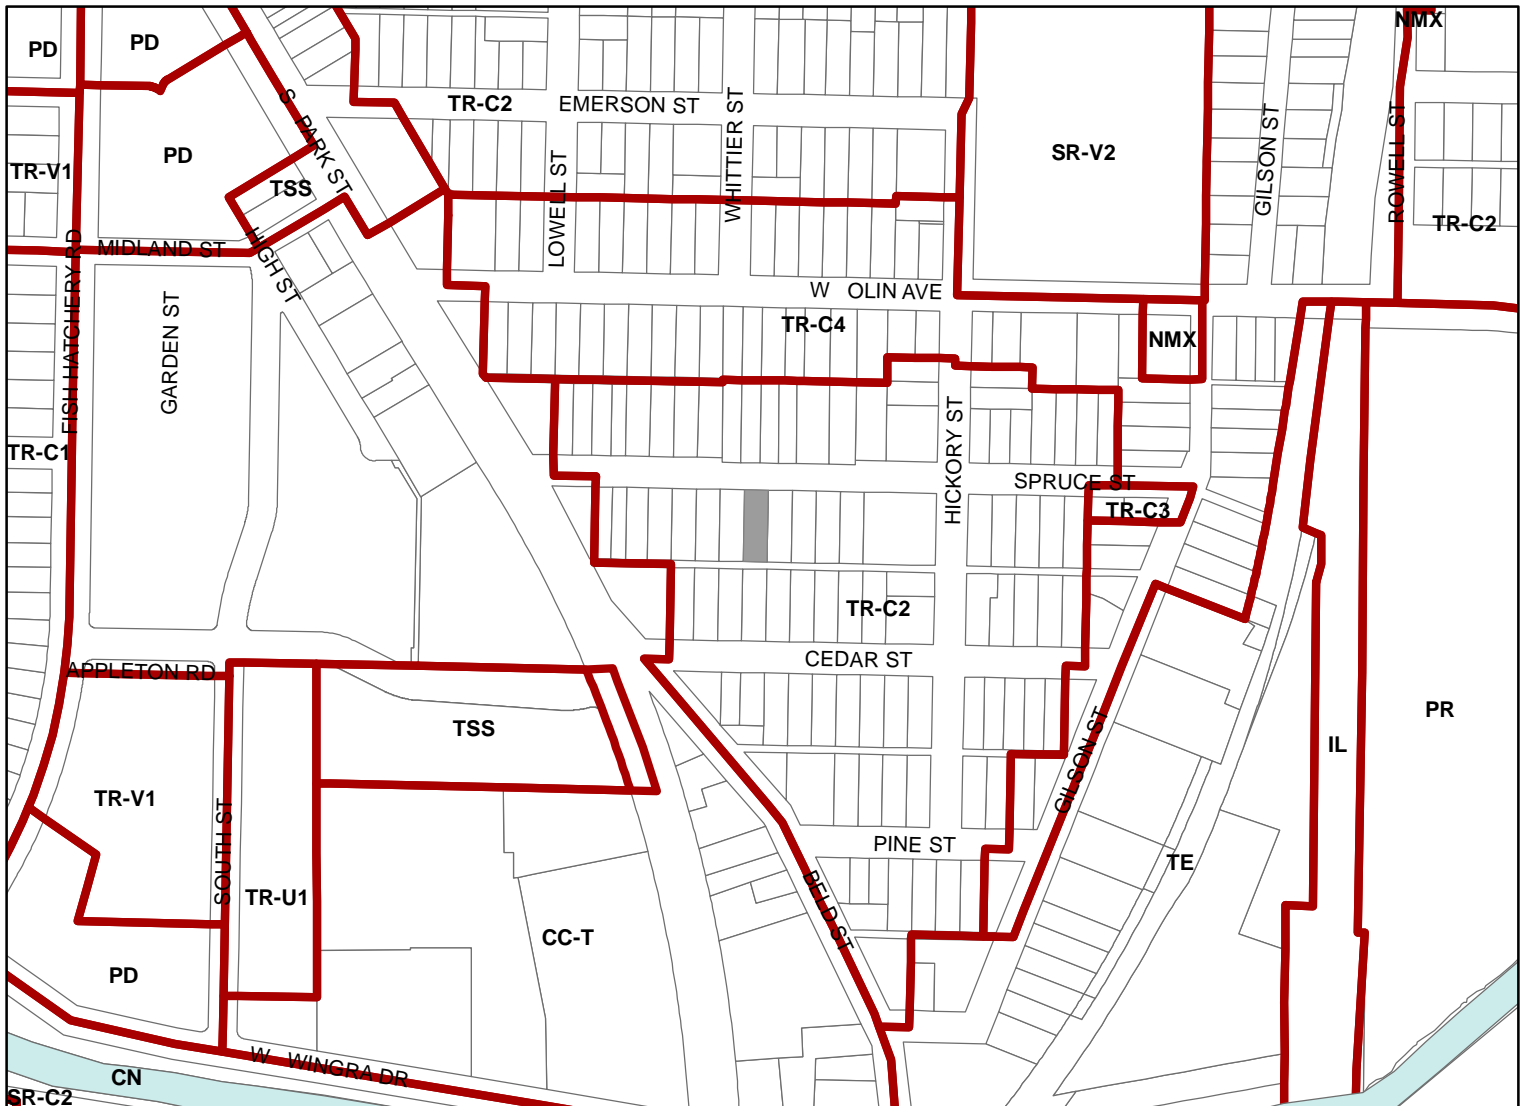

Scale : 1" = 400'

City of Madison, Planning Division : JC : Date : 11-17-22

