



City of Madison

Annexation

Location

3103-3111 Luds Lane
3562 CTH AB

Petitioner

Joe Parisi, County Executive
County of Dane

Request

Annexing three Dane County-owned parcels
into the City of Madison from the Town of
Cottage Grove and assigning Temporary A
zoning


Public Hearing Dates

Plan Commission


December 12, 2022

Common Council

January 3, 2023

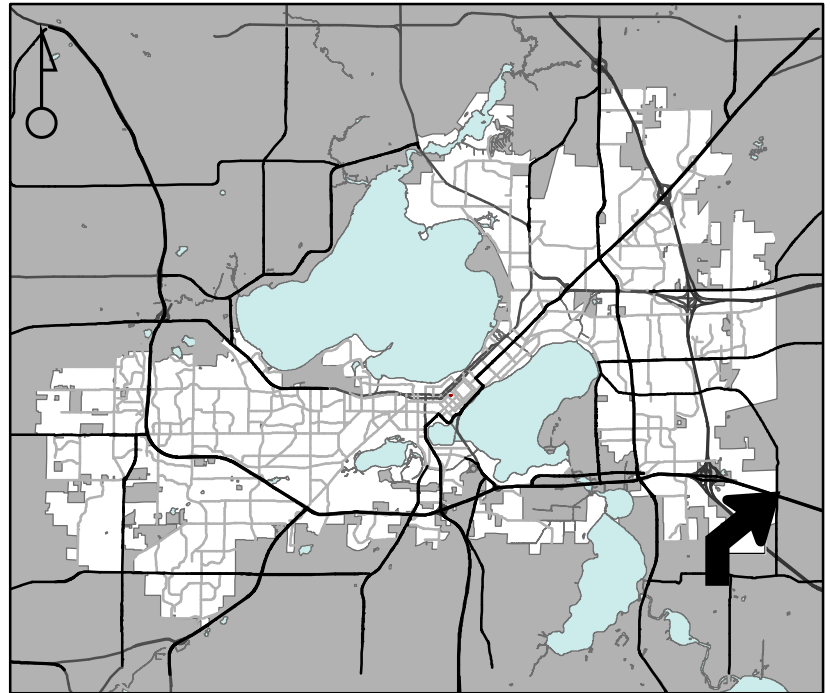

For Questions Contact: Tim Parks at: 261-9632 or tparks@cityofmadison.com or City Planning at 266-4635

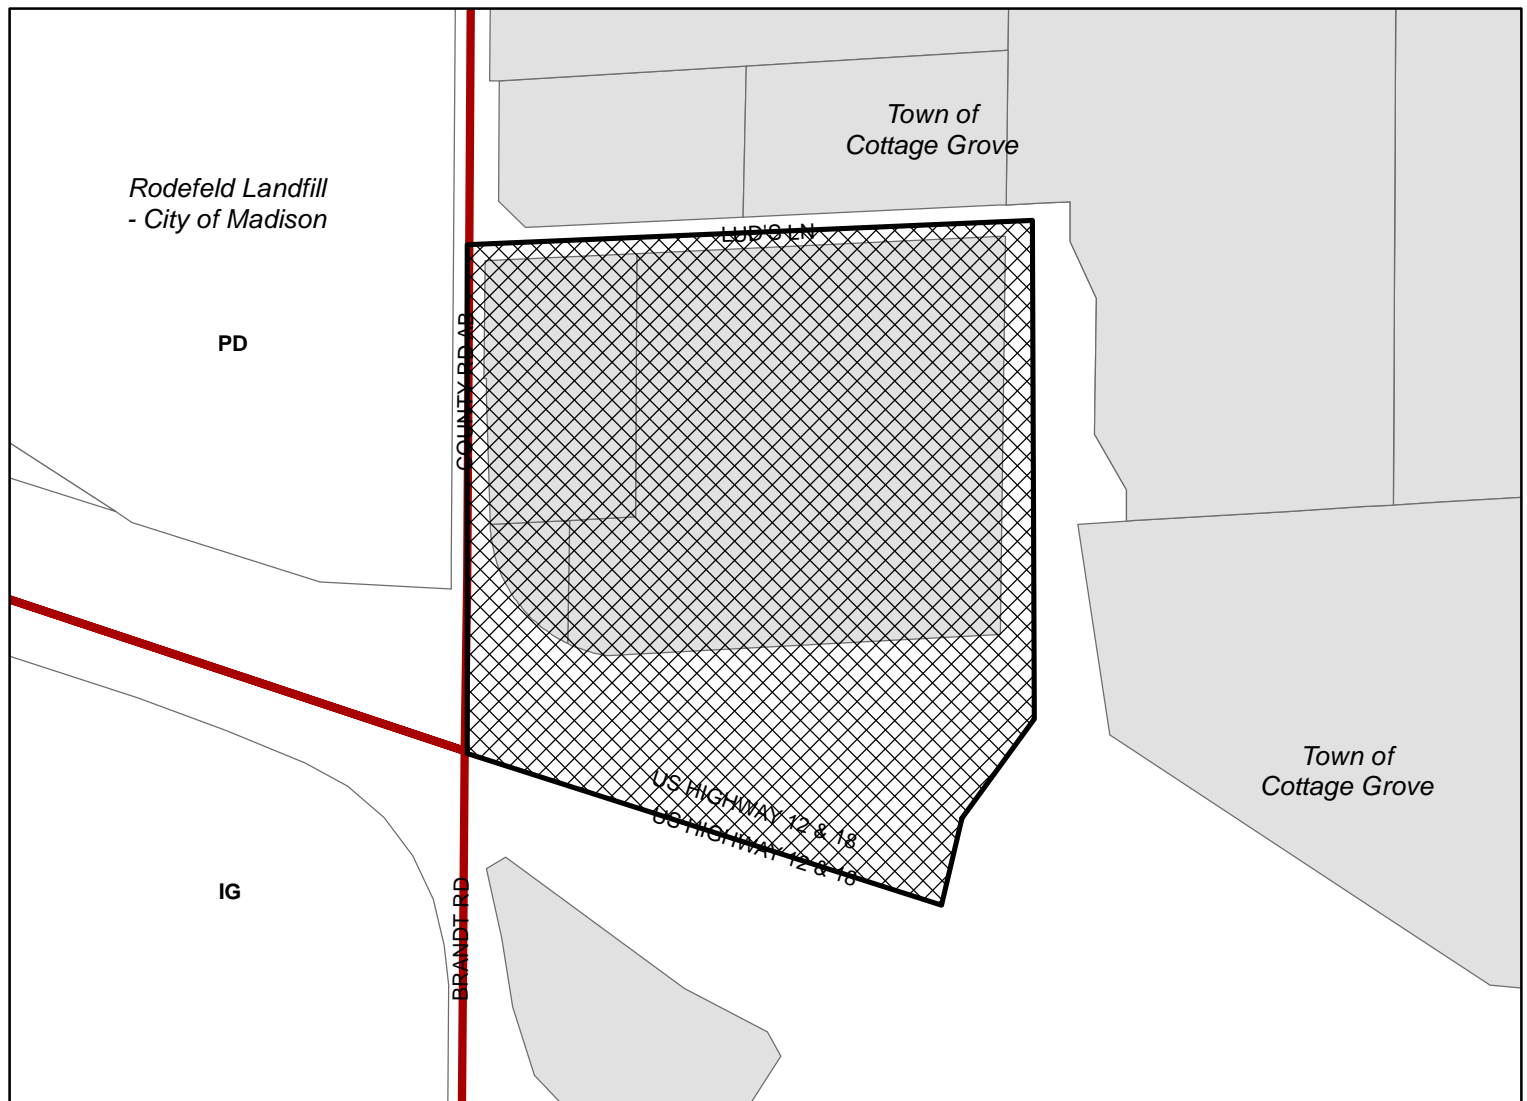

Scale : 1" = 400'

City of Madison, Planning Division : JC : Date : 11-17-22



City of Madison

3103-3111 Luds Lane
3562 County Trunk Hwy AB



Date of Aerial Photography : Spring 2020