




Threshold Development Zion Lutheran Site Development 2165 Linden Ave, Madison, WI January 11, 2023





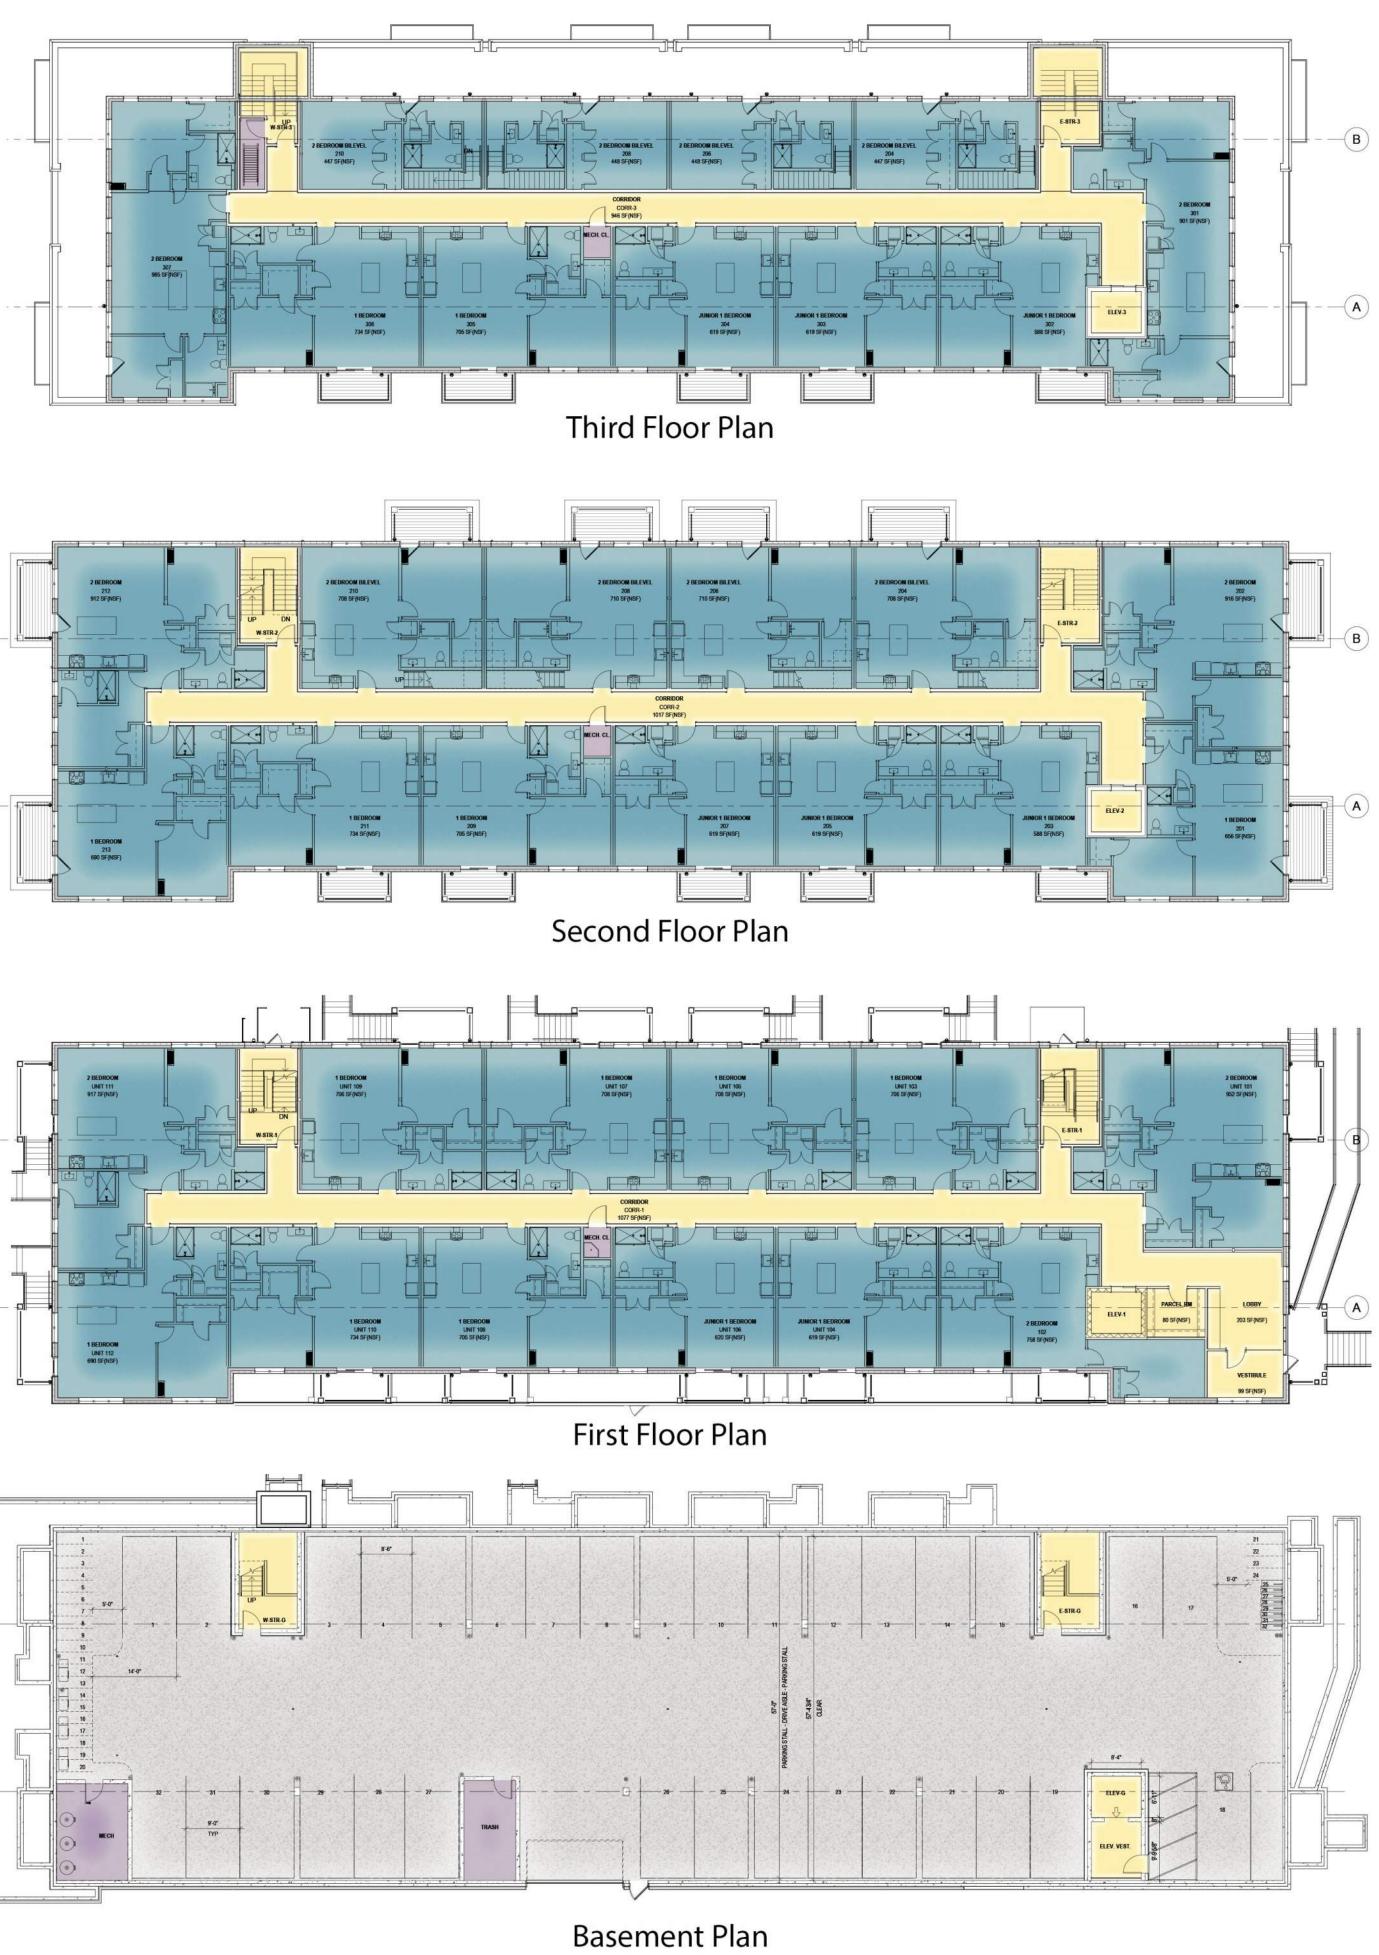

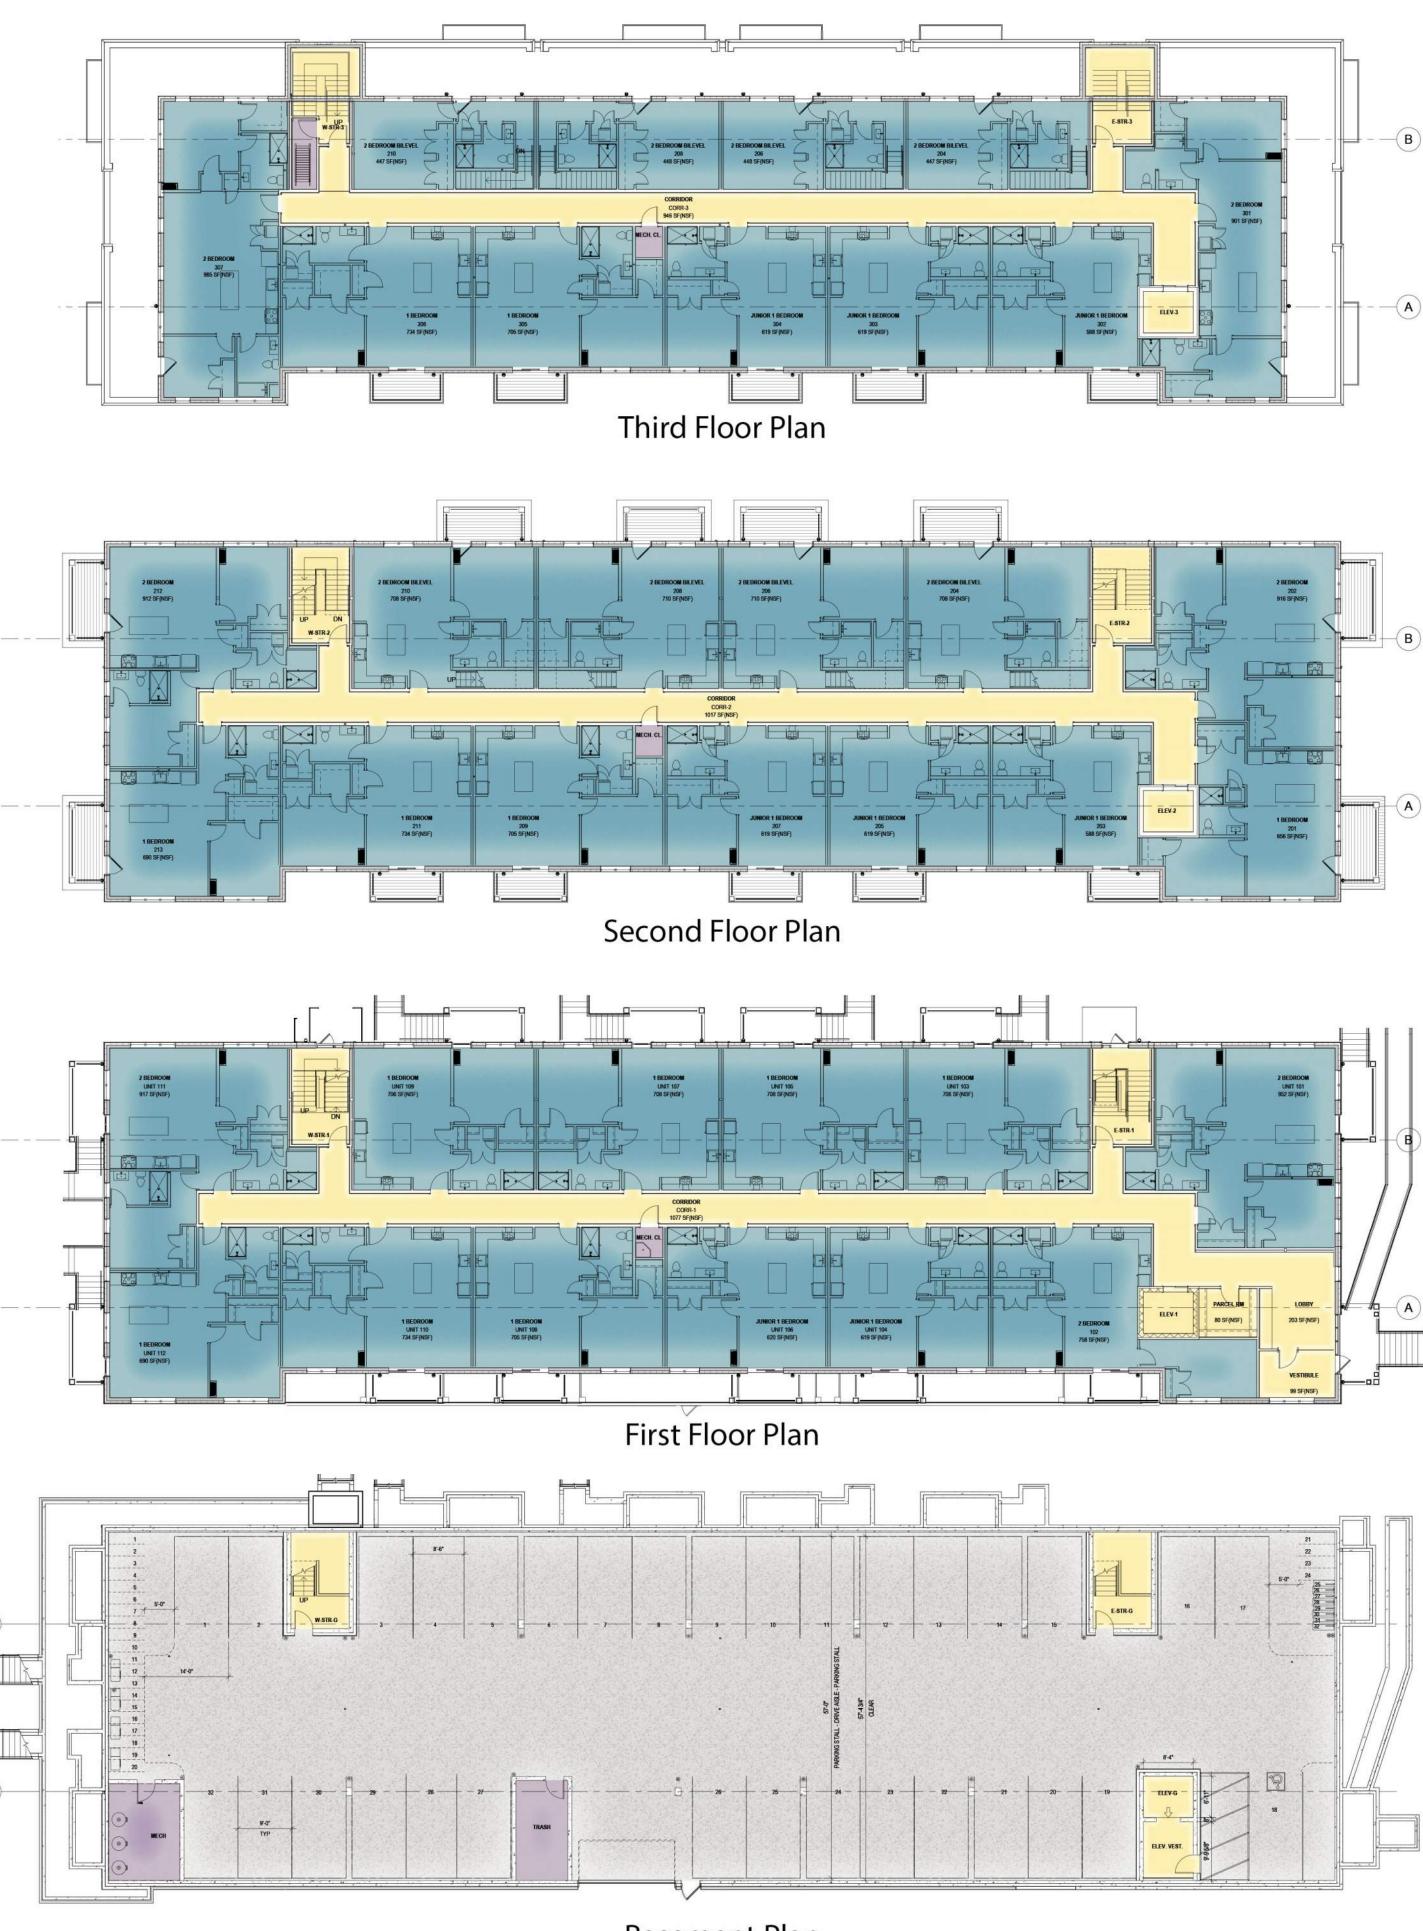

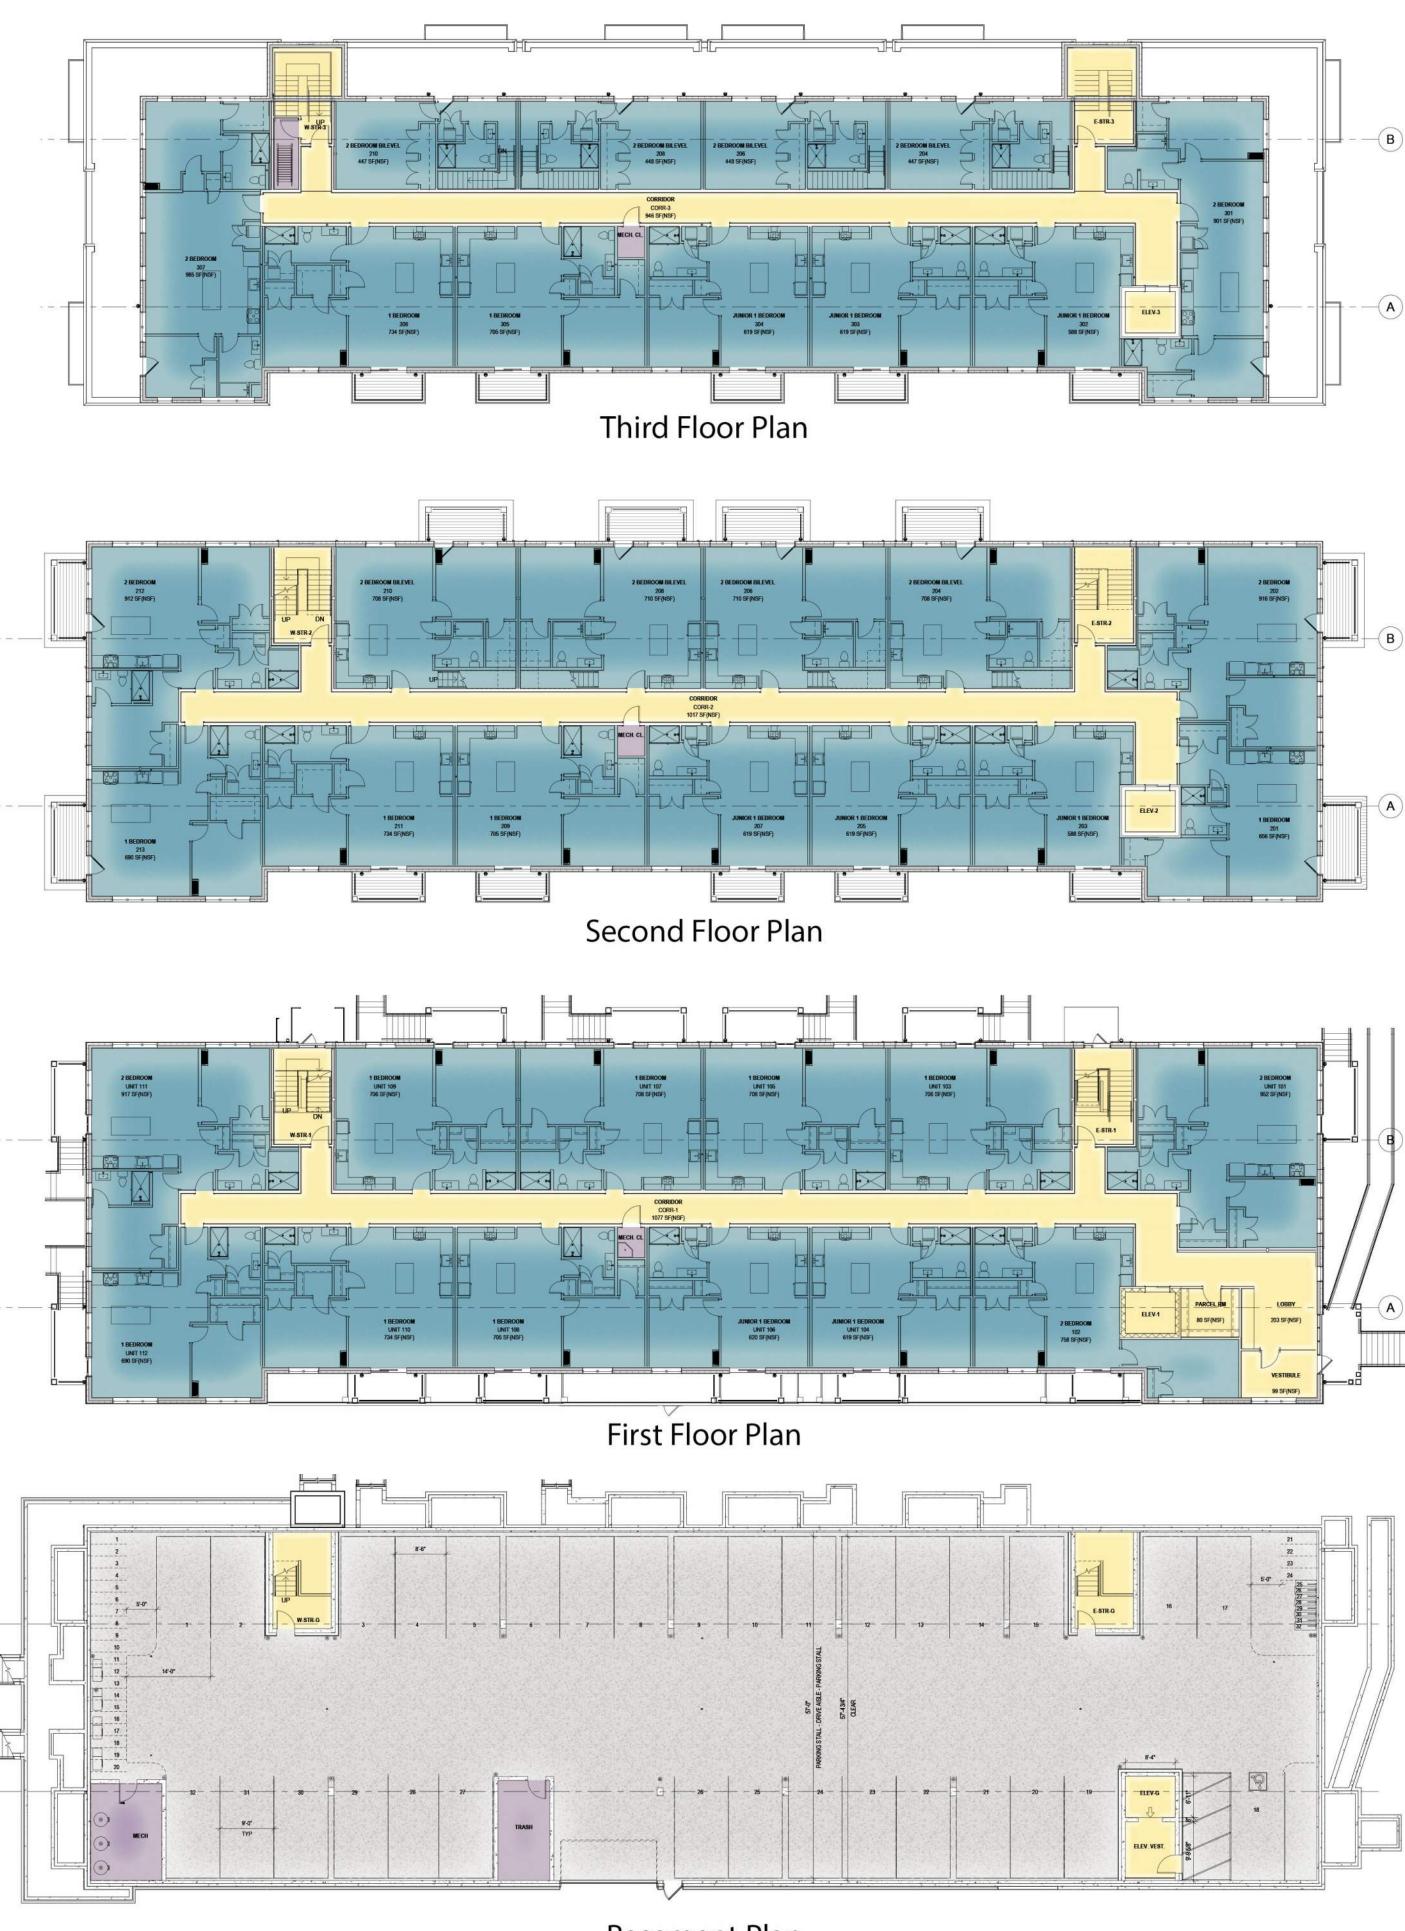



Floor Plans Threshold Development Zion Lutheran 2165 Linden Ave., Madison, WI January 9, 2023



































VERTICAL WOOD SIDING & TRIM HORIZONTAL WOOD SIDING & TRIM

EXTERIOR MATERIAL SCHEDULE			
BUILDING ELEMENT	MANUFACTURER	COLOR	
VERTICAL WOOD SIDING	RESAWN TIMBER ACCOYA	CERRO	
HORIZONTAL WOOD SIDING	RESAWN TIMBER ACCOYA	RAILAY	
COMPOSITE LAP SIDING	JAMES HARDIE	LIGHT MIST	
COMPOSITE LAP SIDING	JAMES HARDIE	NIGHT GRAY	
COMPOSITE WINDOWS	ANDERSEN 100	BLACK	
ALUMINUM STOREFRONT	N/A	BLACK	
INSUL. METAL DOORS & FRAMES	N/A	TBD	
RAILINGS & HANDRAILS	N/A	BLACK	



RAILINGS & WINDOWS ALUM. STOREFRONT

COMPOSITE LAP SIDING & TRIM



THRESHOLD DEVELOPMENT ZION LUTHERAN 2165 LINDEN AVE MADISON, WI JANUARY 3, 2023 KBA PROJECT 2102
























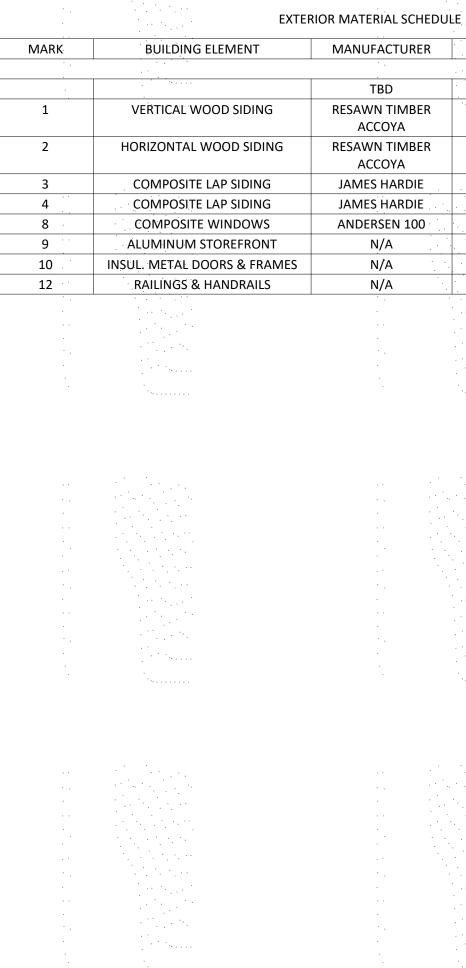

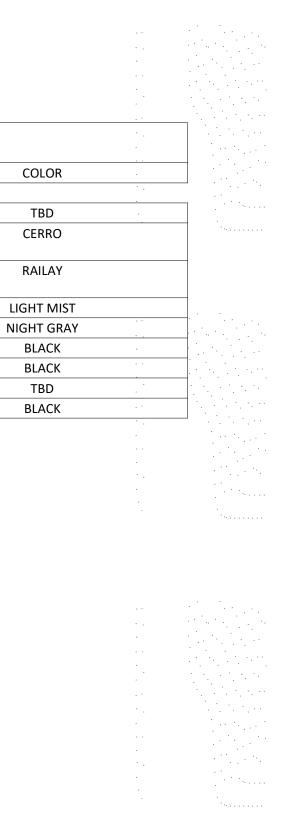


•	
1. · · ·	
	•
•	
	· · · ·
	· · · ·
	· · · · ·
· · · · · · · · · · · · · · · · · · ·	
· · · ·	
· · · · · · · · · · · · · · · · · · ·	•
	•
· · · · · · · · · · · · · · · · · · ·	•
· · · · · · · · · · · · · · · · · · ·	•
	•
· · · · · · · · · · · · · · · · · · ·	· · · · · · · · · · · · · · · · · · ·
	•
· · · · · · · · · · · · · · · · · · ·	· · · · · · · · · · · · · · · · · · ·

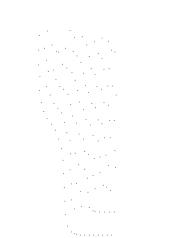



2 ELEVATION - EAST COLOR A203 1/8" = 1'-0"



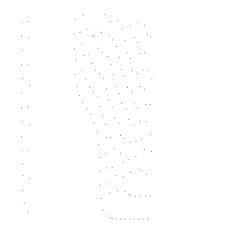






ISSUED Issued for UDC & Land Use - Jan. 10, 2022 Issued for Resubmittal - Feb. 28, 2022

Issued for Final UDC Submittal - Nov. 28, 2022

PROJECT TITLE Threshold Development Zion Lutheran Site Development


2165 Lindin Ave Madison, Wisconsin SHEET TITLE EXTERIOR ELEVATIONS COLOR


SHEET NUMBER

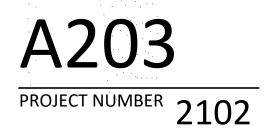

© Knothe & Bruce Architects, LLC



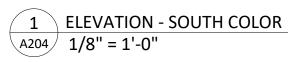

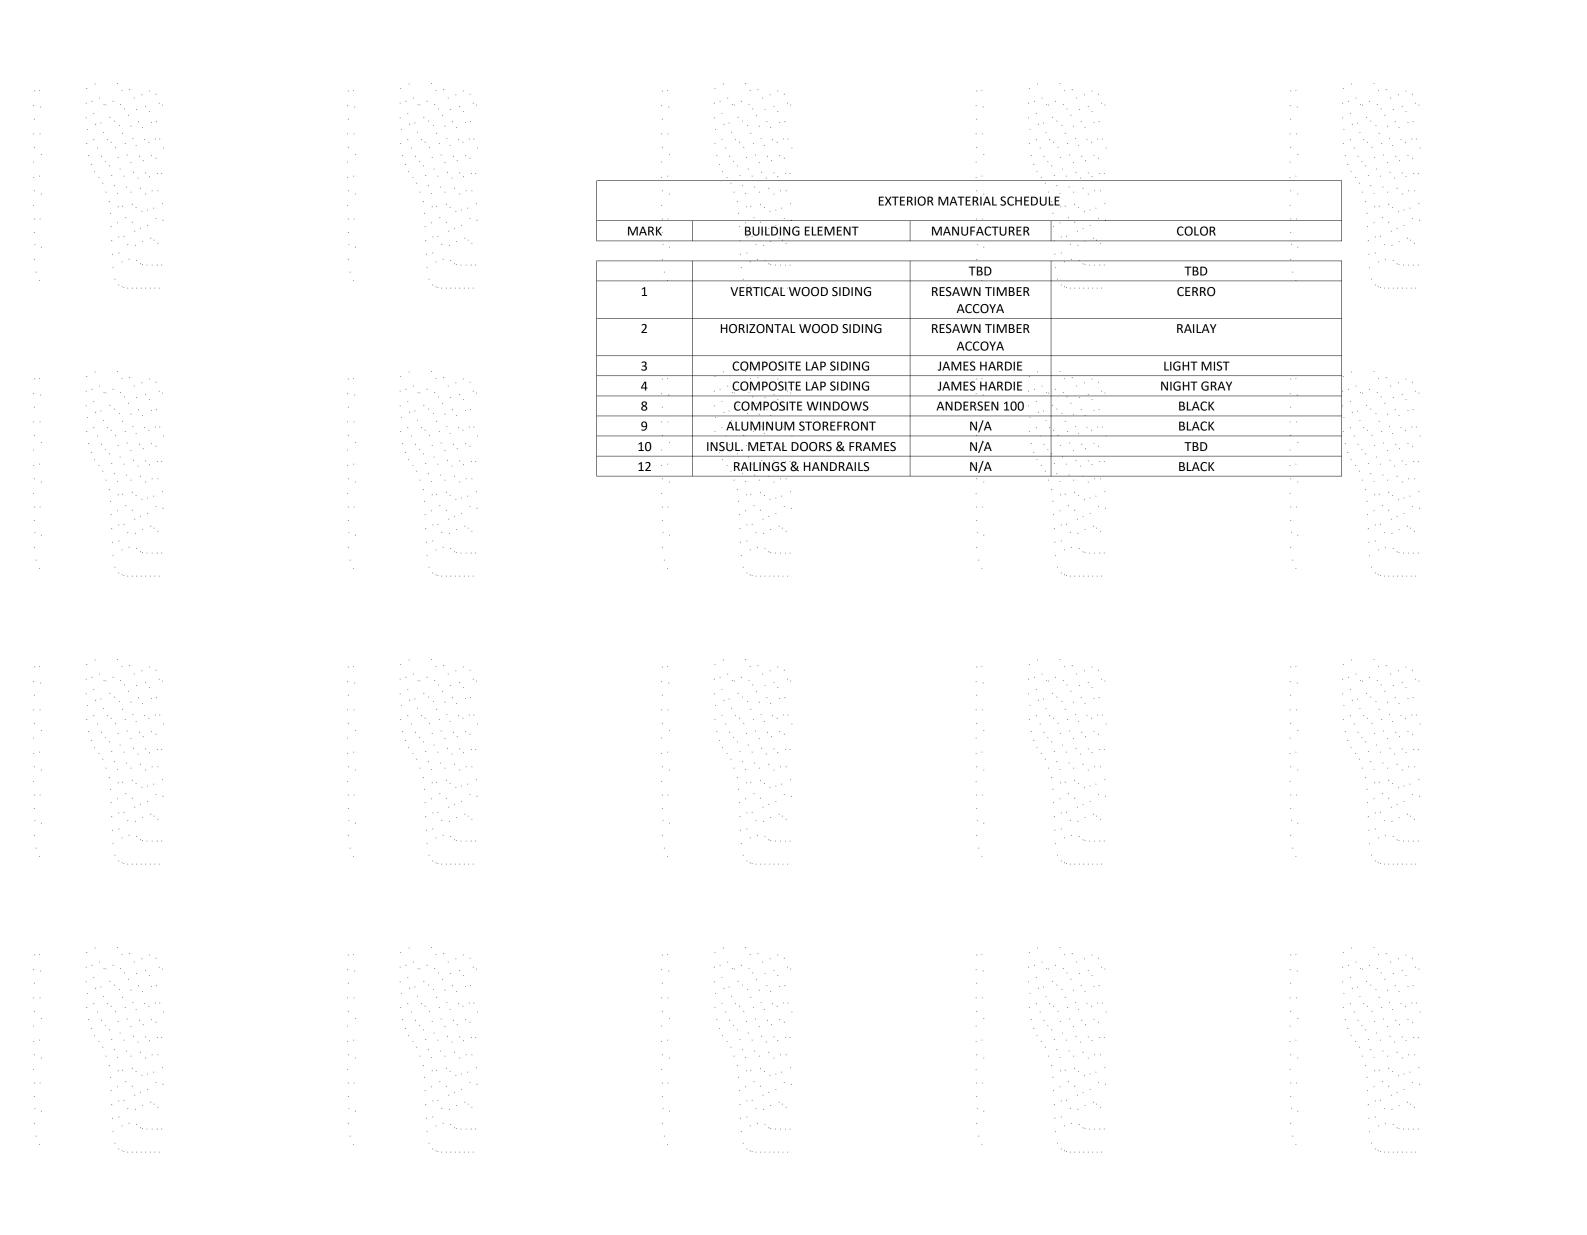












2 ELEVATION - WEST COLOR A204 1/8" = 1'-0"

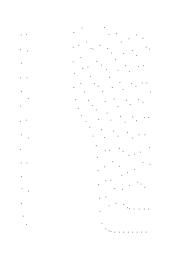





ISSUED Issued for UDC & Land Use - Jan. 10, 2022 Issued for Resubmittal - Feb. 28, 2022 Issued for Final UDC Submittal - Nov. 28, 2022



PROJECT TITLE Threshold Development Zion Lutheran Site Development

2165 Lindin Ave <u>Madison, Wisconsin</u> SHEET TITLE **EXTERIOR ELEVATIONS** COLOR

SHEET NUMBER



© Knothe & Bruce Architects, LLC