


CALLOUT	DESCRIPTION
1	PAVEMENT MARKING EPOXY, CROSSWALK, 6-INCH
2	PAVEMENT MARKING EPOXY, STOP LINE, 24-INCH
3	PAVEMENT MARKING EPOXY, DOUBLE YELLOW LINE, 4-INCH
4	PAVEMENT MARKING EPOXY, LINE, 4-INCH
5	PAVEMENT MARKING EPOXY, LINE, 6-INCH
6	PAVEMENT MARKING EPOXY, DASHED LINE, 6-INCH (2' LINE WITH 6' GAP)
7	PAVEMENT MARKING EPOXY, DASHED LINE, 4-INCH (10' LINE WITH 30' GAP)
8	PAVEMENT MARKING EPOXY, SYMBOL, SHARROW
9	PAVEMENT MARKING EPOXY, SYMBOL, BIKE LANE

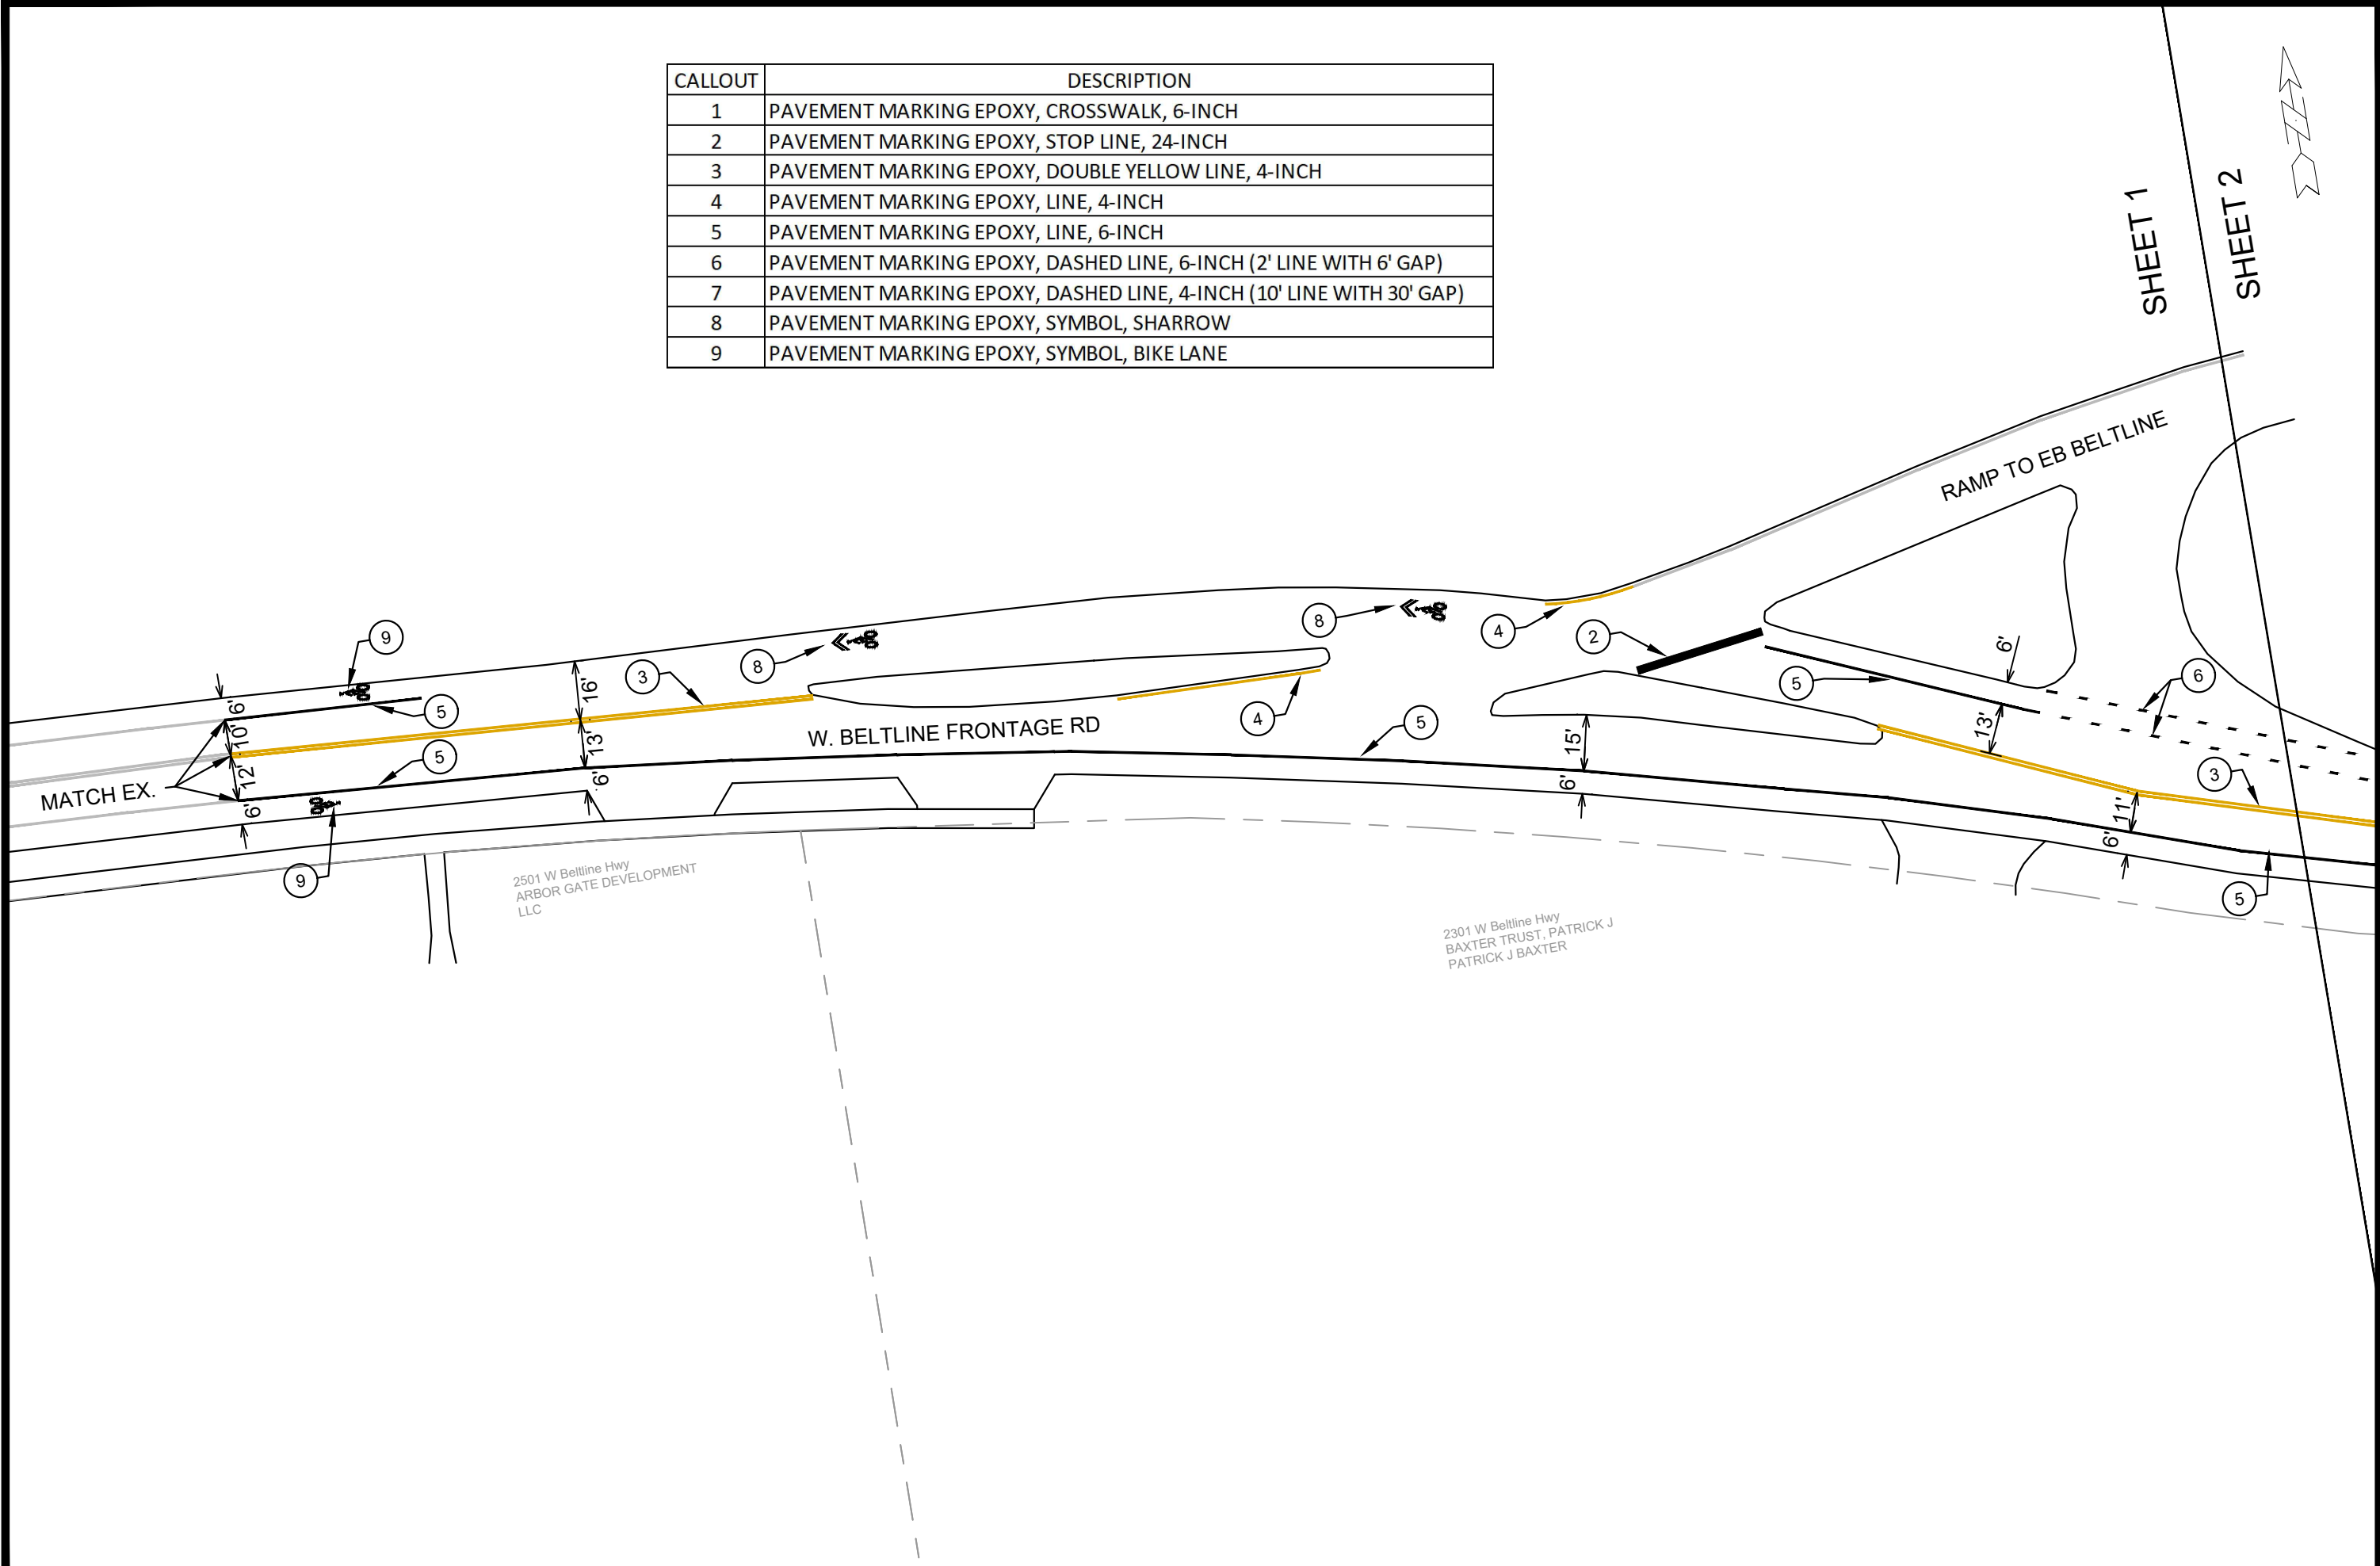


MARK	REVISION	DATE	BY

 MADISON, WI
 #####
 CONTRACT NO:
 U:\in\mc2\Temp Print\2023 Projects\14347 - Resurfacing - E. Washington & W. Beltline Frontage.dwg



14347
 M-1

CALLOUT	DESCRIPTION
1	PAVEMENT MARKING EPOXY, CROSSWALK, 6-INCH
2	PAVEMENT MARKING EPOXY, STOP LINE, 24-INCH
3	PAVEMENT MARKING EPOXY, DOUBLE YELLOW LINE, 4-INCH
4	PAVEMENT MARKING EPOXY, LINE, 4-INCH
5	PAVEMENT MARKING EPOXY, LINE, 6-INCH
6	PAVEMENT MARKING EPOXY, DASHED LINE, 6-INCH (2' LINE WITH 6' GAP)
7	PAVEMENT MARKING EPOXY, DASHED LINE, 4-INCH (10' LINE WITH 30' GAP)
8	PAVEMENT MARKING EPOXY, SYMBOL, SHARROW
9	PAVEMENT MARKING EPOXY, SYMBOL, BIKE LANE

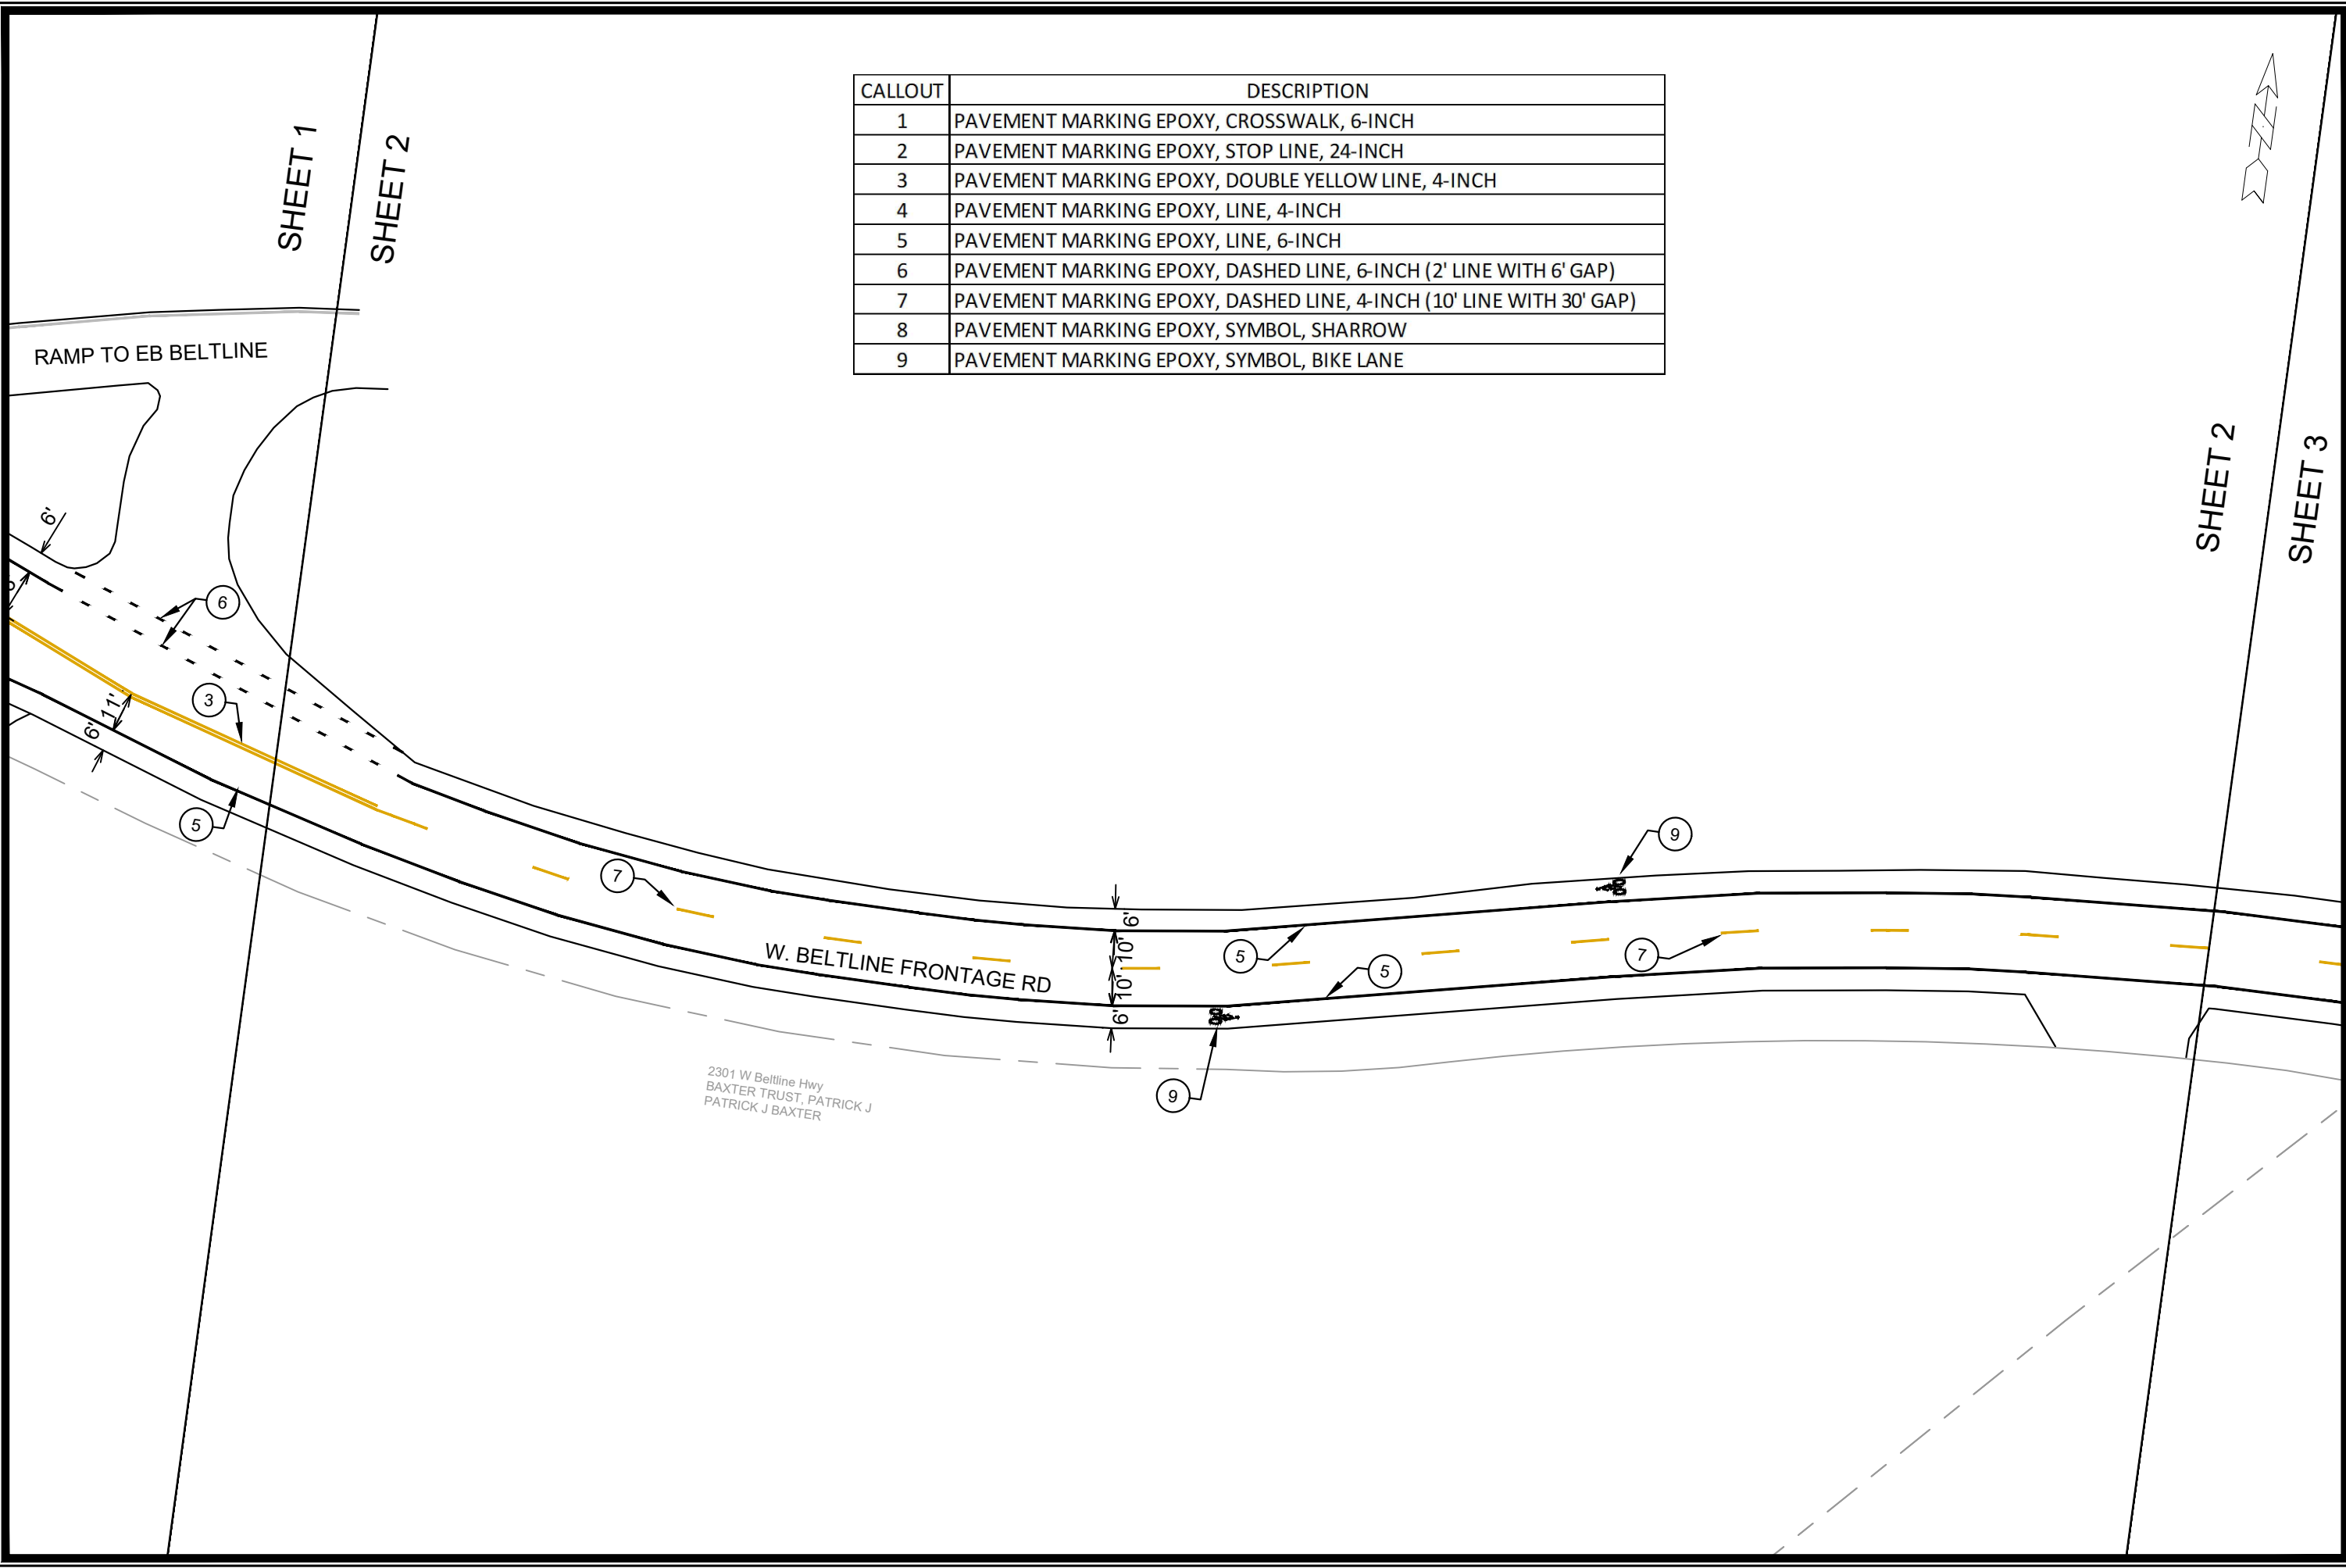

2301 W Beltline Hwy
 BAXTER TRUST, PATRICK J
 PATRICK J BAXTER

MARK	REVISION	DATE	BY

PAVEMENT MARKING PLAN
 WEST BELTLINE FRONTAGE ROAD - RESURFACING
 U:\in\mc2\Temp Print\2023 Projects\14347 - Resurfacing - E. Washington & W. Beltline Frontage.dwg
 MADISON, WI
 #####
 CONTRACT NO: #####





14347
 M-2

SHEET 2

SHEET 3

CALLOUT	DESCRIPTION
1	PAVEMENT MARKING EPOXY, CROSSWALK, 6-INCH
2	PAVEMENT MARKING EPOXY, STOP LINE, 24-INCH
3	PAVEMENT MARKING EPOXY, DOUBLE YELLOW LINE, 4-INCH
4	PAVEMENT MARKING EPOXY, LINE, 4-INCH
5	PAVEMENT MARKING EPOXY, LINE, 6-INCH
6	PAVEMENT MARKING EPOXY, DASHED LINE, 6-INCH (2' LINE WITH 6' GAP)
7	PAVEMENT MARKING EPOXY, DASHED LINE, 4-INCH (10' LINE WITH 30' GAP)
8	PAVEMENT MARKING EPOXY, SYMBOL, SHARROW
9	PAVEMENT MARKING EPOXY, SYMBOL, BIKE LANE

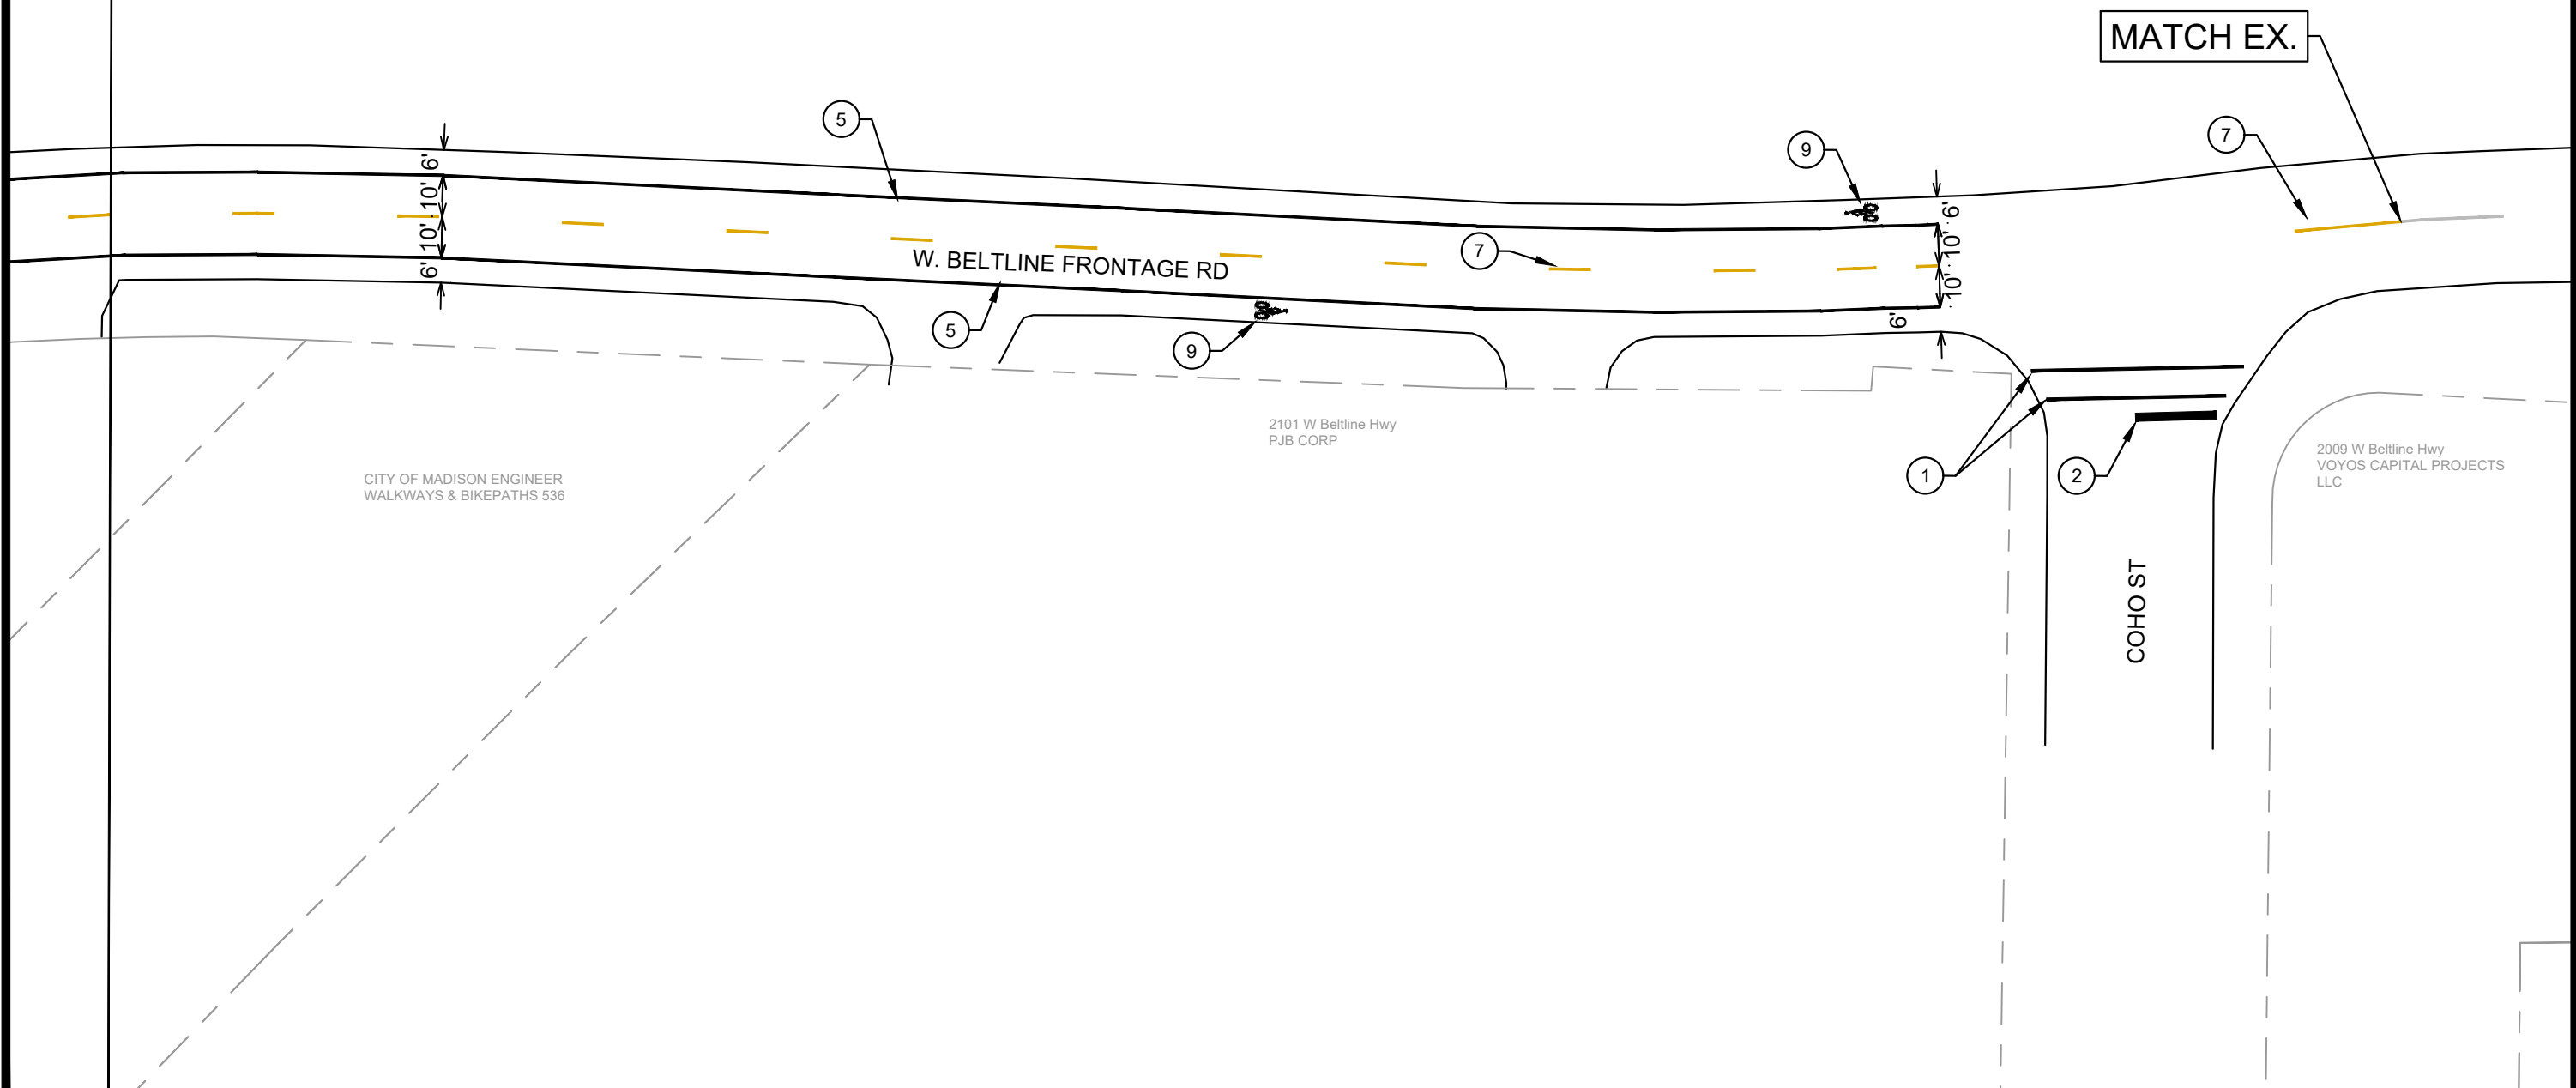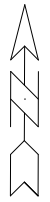

CITY OF MADISON ENGINEER
WALKWAYS & BIKEPATHS 536

2101 W Beltline Hwy
PJB CORP

2009 W Beltline Hwy
VOYOS CAPITAL PROJECTS
LLC

MATCH EX.

COHO ST

PAVEMENT MARKING PLAN
WEST BELTLINE FRONTAGE ROAD - RESURFACING
MADISON, WI
CONTRACT NO: #####



14347
M-3

MARK	REVISION	DATE	BY
Designed By: LMC	Date: 1/11/2023 6:07 AM		

U:\in\mc2\Temp Print\2023 Projects\14347 - Resurfacing - E. Washington & W. Beltline Frontage.dwg
Scale: 1" = 40'