



City of Madison

Revised Preliminary Plat and Final Plat

Location

621 Pioneer Road & 10451 Old Sauk Road

Project Name

Fox Knoll subdivision

Applicant

Janice Faga, Fox Knoll, LLC

Chris Jackson, CJ Engineering

Request

Create 74 single-family lots, one lot for an existing water tower, and two outlots for public stormwater management


Public Hearing Dates

Plan Commission


February 13, 2023

Common Council

February 28, 2023

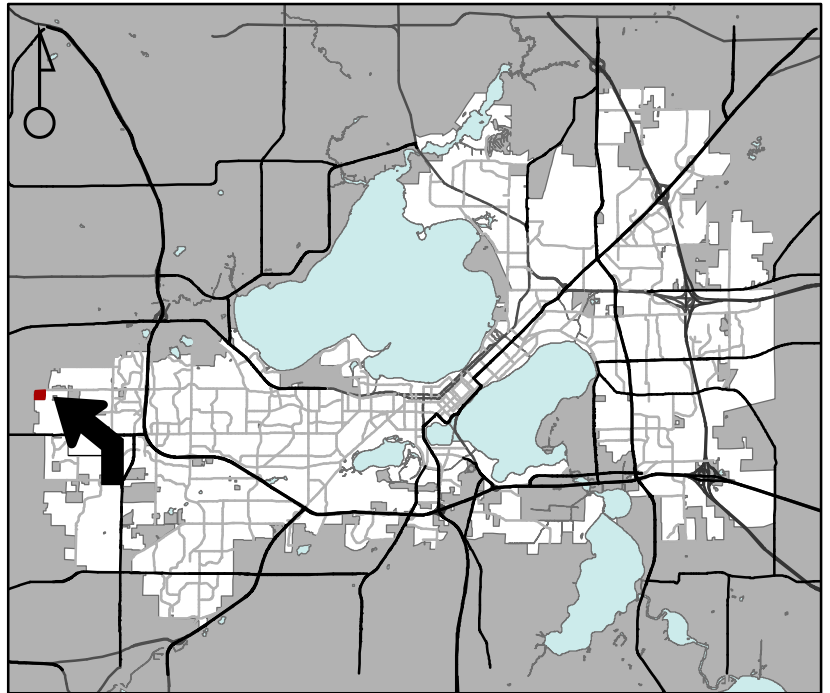

For Questions Contact: Tim Parks at: 261-9632 or tparks@cityofmadison.com or City Planning at 266-4635

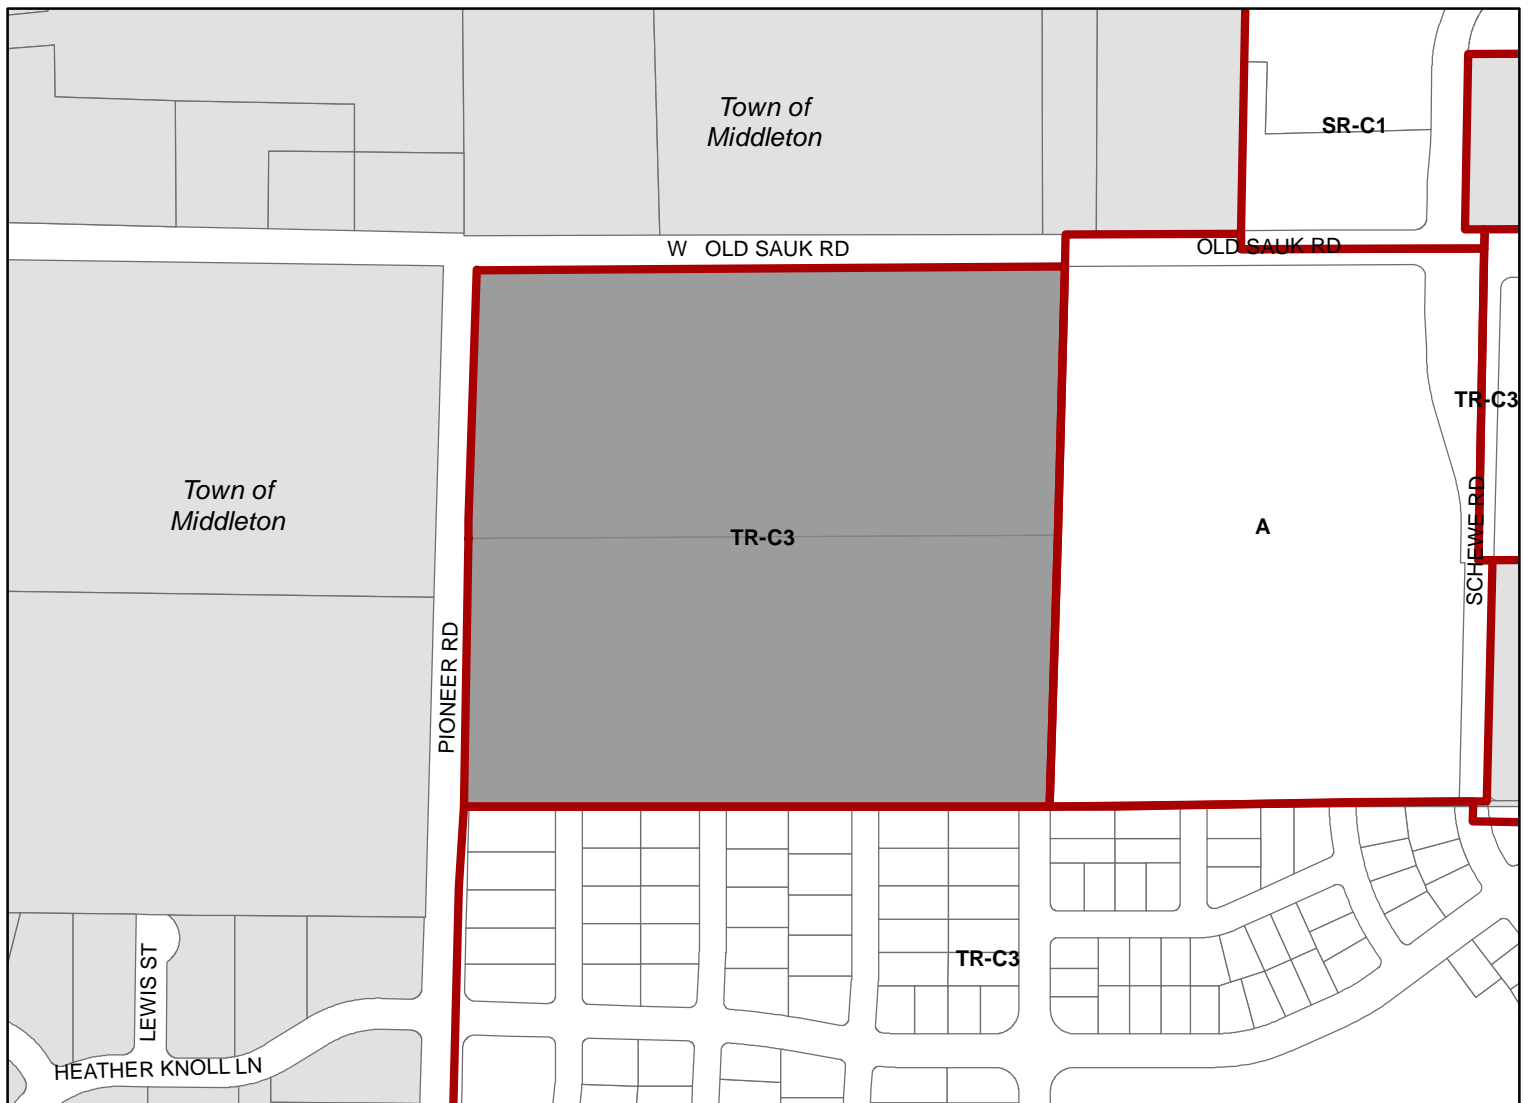

Scale : 1" = 400'

City of Madison, Planning Division : JC : Date : 2-6-23

