


**4265 Marsh Road**  
Private Development  
Contract: 9275, Project: 14498  
Developer: Marsh Road Investors, LLC

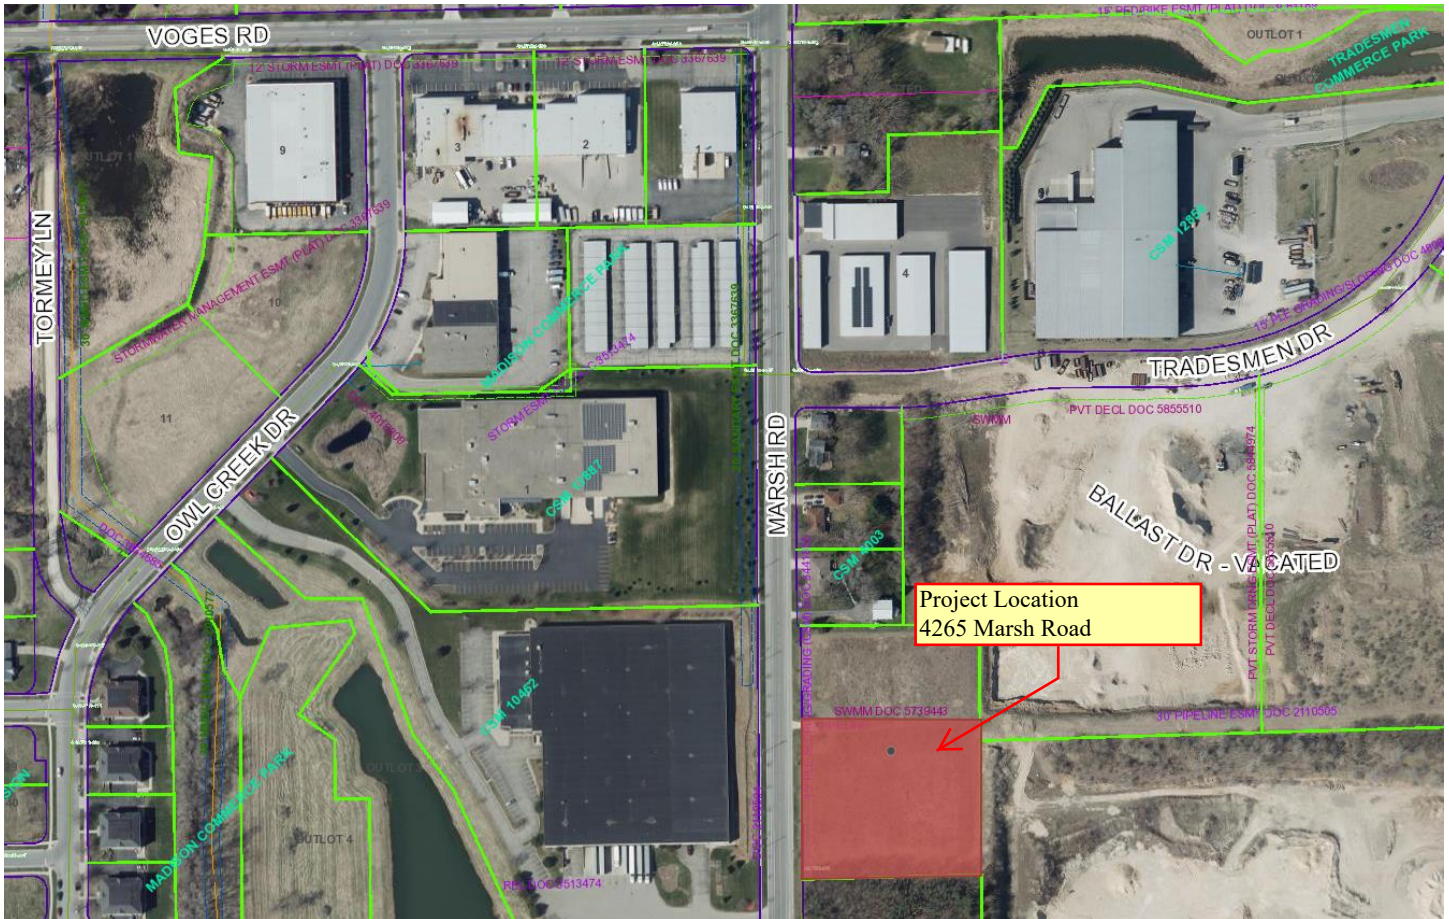

The developer, Marsh Road Investors, LLC, shall construct new sidewalk adjacent to new Lot 2 of a proposed two-lot Certified Survey Map dividing the property addressed as 4247 Marsh Road. The developer shall also be responsible for the connection of all private sanitary, storm, and water lateral connections into public mains, curb and pavement repairs as needed, terrace restoration, and tree plantings as determined by City Forestry.

Lot 2 shown



ALL OF LOT 1, CERTIFIED SURVEY MAP NUMBER 10313, AS RECORDED IN VOLUME 60 OF CERTIFIED SURVEY MAPS, ON PAGES 273-277, AS DOCUMENT NUMBER 3441855, DANE COUNTY REGISTRY, LOCATED IN THE SOUTHWEST AND NORTHWEST QUARTERS OF THE SOUTHWEST QUARTER OF SECTION 26, TOWNSHIP 07 NORTH, RANGE 10 EAST, CITY OF MADISON, DANE COUNTY, WISCONSIN.

SHEET 1 OF 5



Public sidewalk installed from STA. 10+00 to STA 11+75  
with Contract 9032, Project: 13500.  
Shown in green.

Sidewalk from 11+75 to STA 14+68.24 will be installed with a new private developer agreement  
Contract: 9275, Project: 14498.  
Shown in pink.

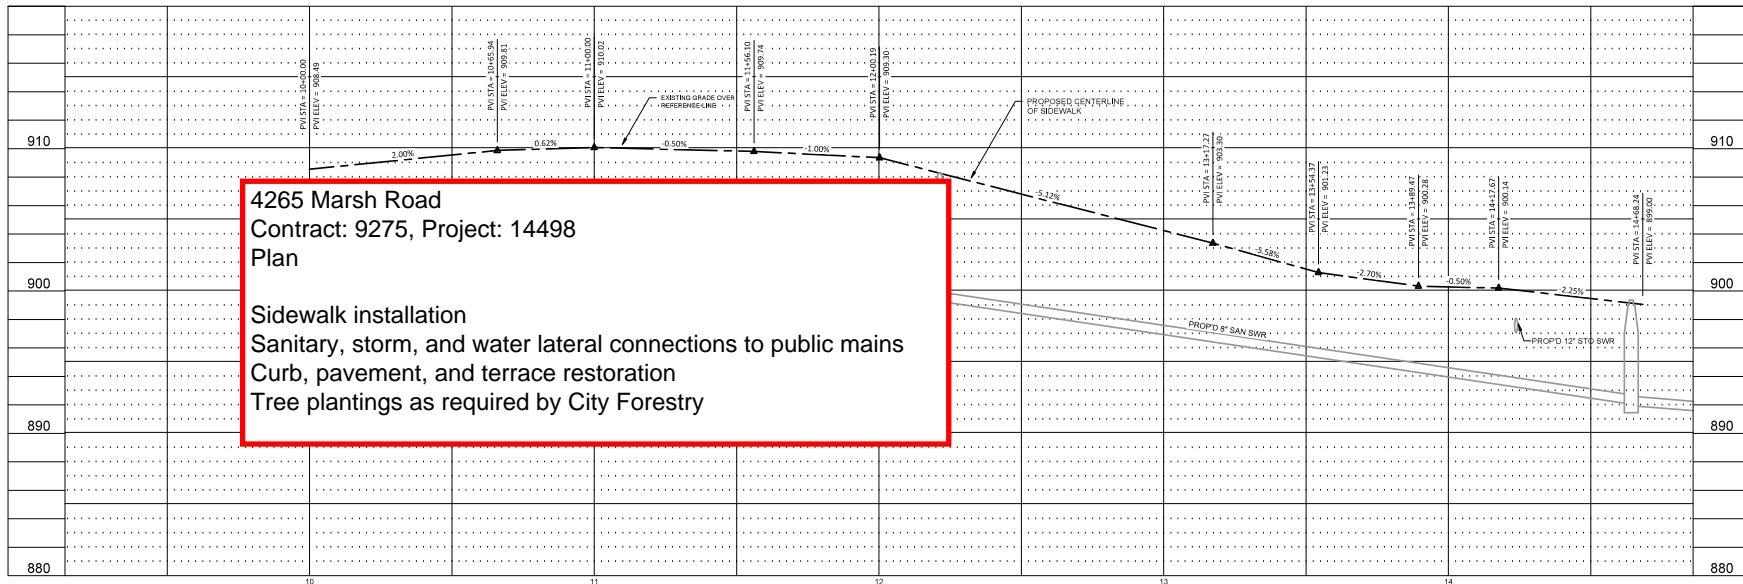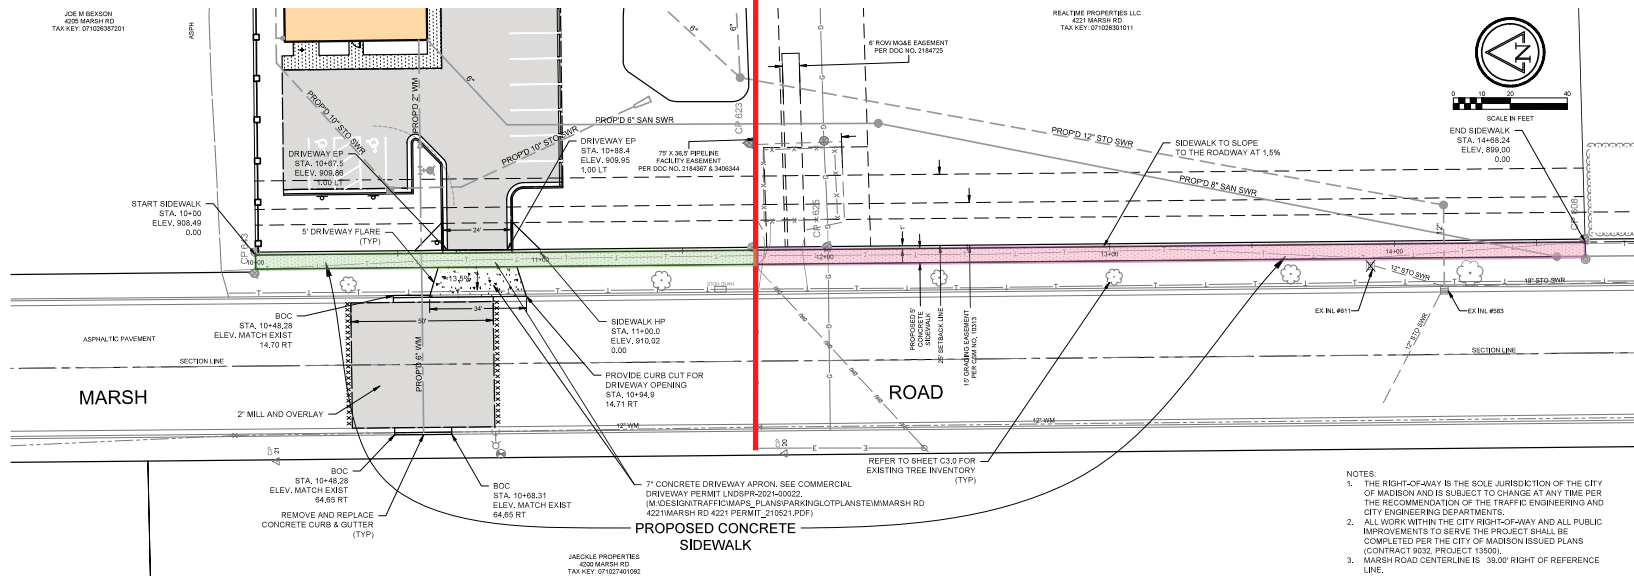

4265 Marsh Road  
Contract: 9275, Project: 14498  
Plan

Sidewalk installation  
Sanitary, storm, and water lateral connections to public mains  
Curb, pavement, and terrace restoration  
Tree plantings as required by City Forestry

**Keller**  
PLANNERS | ARCHITECTS | BUILDERS

FOX CRIES  
N216 State Road 55  
P.O. Box 420  
Kaukauna, WI 54130  
Phone (920)766-4796  
Fax (920)766-5004

MADISON  
3308 Nursery Drive  
Madison, WI 53705  
Phone (608)445-2245  
Fax (608)445-2245

MILWAUKEE  
WIDE MT1009  
Gardendale Rd  
Grafton, WI 53024  
Phone (262)250-9710  
Fax (262)250-9740

WAUSAU  
3605 Lake Ave  
Wausau, WI 54401  
Phone (715)848-3141  
Fax (715)848-3181

www.kellerbuilds.com

**GREAT LAKES ROOFING CORPORATION**

WISCONSIN  
MADISON

**"COPYRIGHT NOTICE"**  
This design, drawing and detail is the copyrighted property of KELLER, INC. No part thereof shall be copied, duplicated, distributed, displayed or made available to anyone without the express written consent of KELLER, INC.

REVISIONS

PROJECT MANAGER: T. PULLARA  
DESIGNER: C. MEISEL  
DRAWN BY: G. DEPREY  
EXPEDITOR: C. HOYER  
SUPERVISOR: D. CRAKER  
PRELIMINARY NO:  
CONTRACT NO: 74145  
DATE: 6/24/2021  
SHEET: C4.3