


OMMON NAME	QTY	SIZE	ROOT	STEM
ng Maple	4	2"	B&B	
Hackberry	1	2"	B&B	
ls Spruce	4	6'	B&B	
Arborvitae	7	5'	B&B	
rosted Juniper	2	#5	Cont.	
Yew	6	#5	Cont.	
auty Black Chokeberry	2	#3	Cont.	
lydrangea	5	#5	Cont.	
lee Ninebark	3	#5	Cont.	
linebark	6	#3	Cont.	
Arrowwood Viburnum	3	#5	Cont.	
Veigela	3	#5	Cont.	
ster Feather Reed Grass	17	#1	Cont.	
turns Daylily	8	#1	Cont.	
aiden Grass	8	#1	Cont.	
e Russian Sage	6	#1	Cont.	

PLANT TYPE / ELEMENT	<b>POINT VALUE</b>	QUANTITY	TOTAL POINTS
Overstory Deciduous	35	5	175
Tall Evergreen Tree	35	4	140
Ornamental Tree	15	0	0
Upright Evergreen Shrub (i.e. arborvitae)	10	7	70
Shrub, deciduous	3	22	66
Shrub, evergreen	4	8	32
Ornamental Grasses/Perennials	2	39	78
Ornamental/Decorative Fencing or Wall			
(4pts / 10LF)	4		0
Existing Significant Specimen Tree	14		0
Landscape Furniture for public seating			
and/or transit connections	5		0
	POINT	561	

LANDSCAPE POINTS REQ.	
	505

LANDSCAPE PLAN

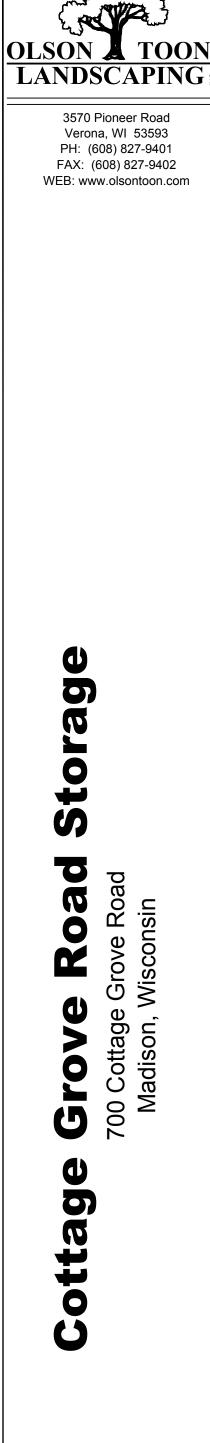

STREE?

Date: 2023.02.23 Scale: 1/16"=1-'0" Designer: bf / ks Job #

Seal: To protect against legal liability, the plans presented herein are "schematic," and should not be outsourced as "biddable" or "construction documents" unless approved by the Landscape Designer. This is not an original document unless stamped in red, as ORIGINAL.

Revisions:

Reference Name: