



### Location

700 Cottage Grove Road

### Applicant

Max Jacobson, 700 Cottage Grove Road, LLC  
Shree Kalluri, Grove Barn, LLC


### Request

Demolish taxicab business to allow construction of four-story personal indoor storage facility


### Public Hearing Date

Plan Commission

April 10, 2023

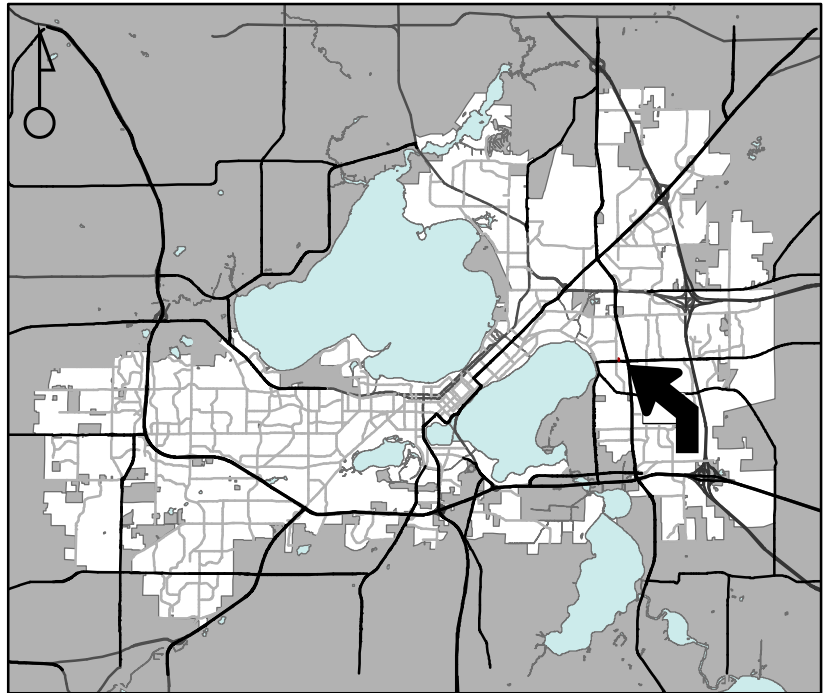

For Questions Contact: Lisa McNabola at: 243-0554 or [lmcnabola@cityofmadison.com](mailto:lmcnabola@cityofmadison.com) or City Planning at 266-4635

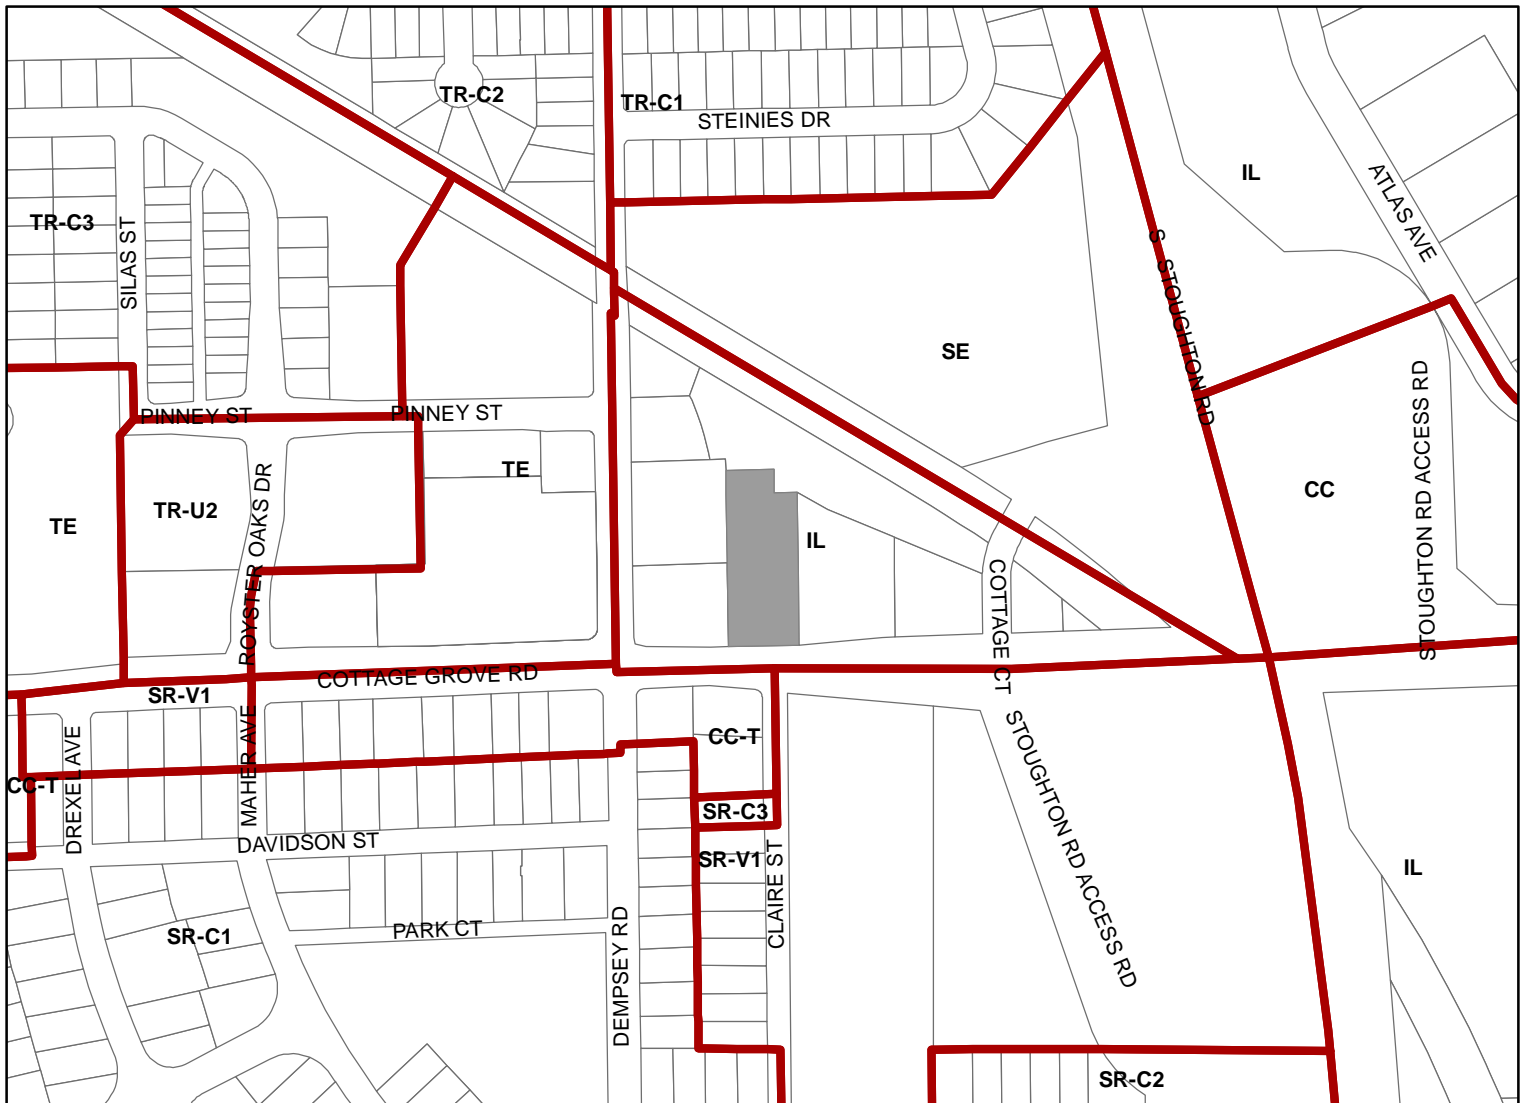

Scale : 1" = 400'

City of Madison, Planning Division : JC : Date : 3-6-23

