


LIVING AREA
1553 SQ FT

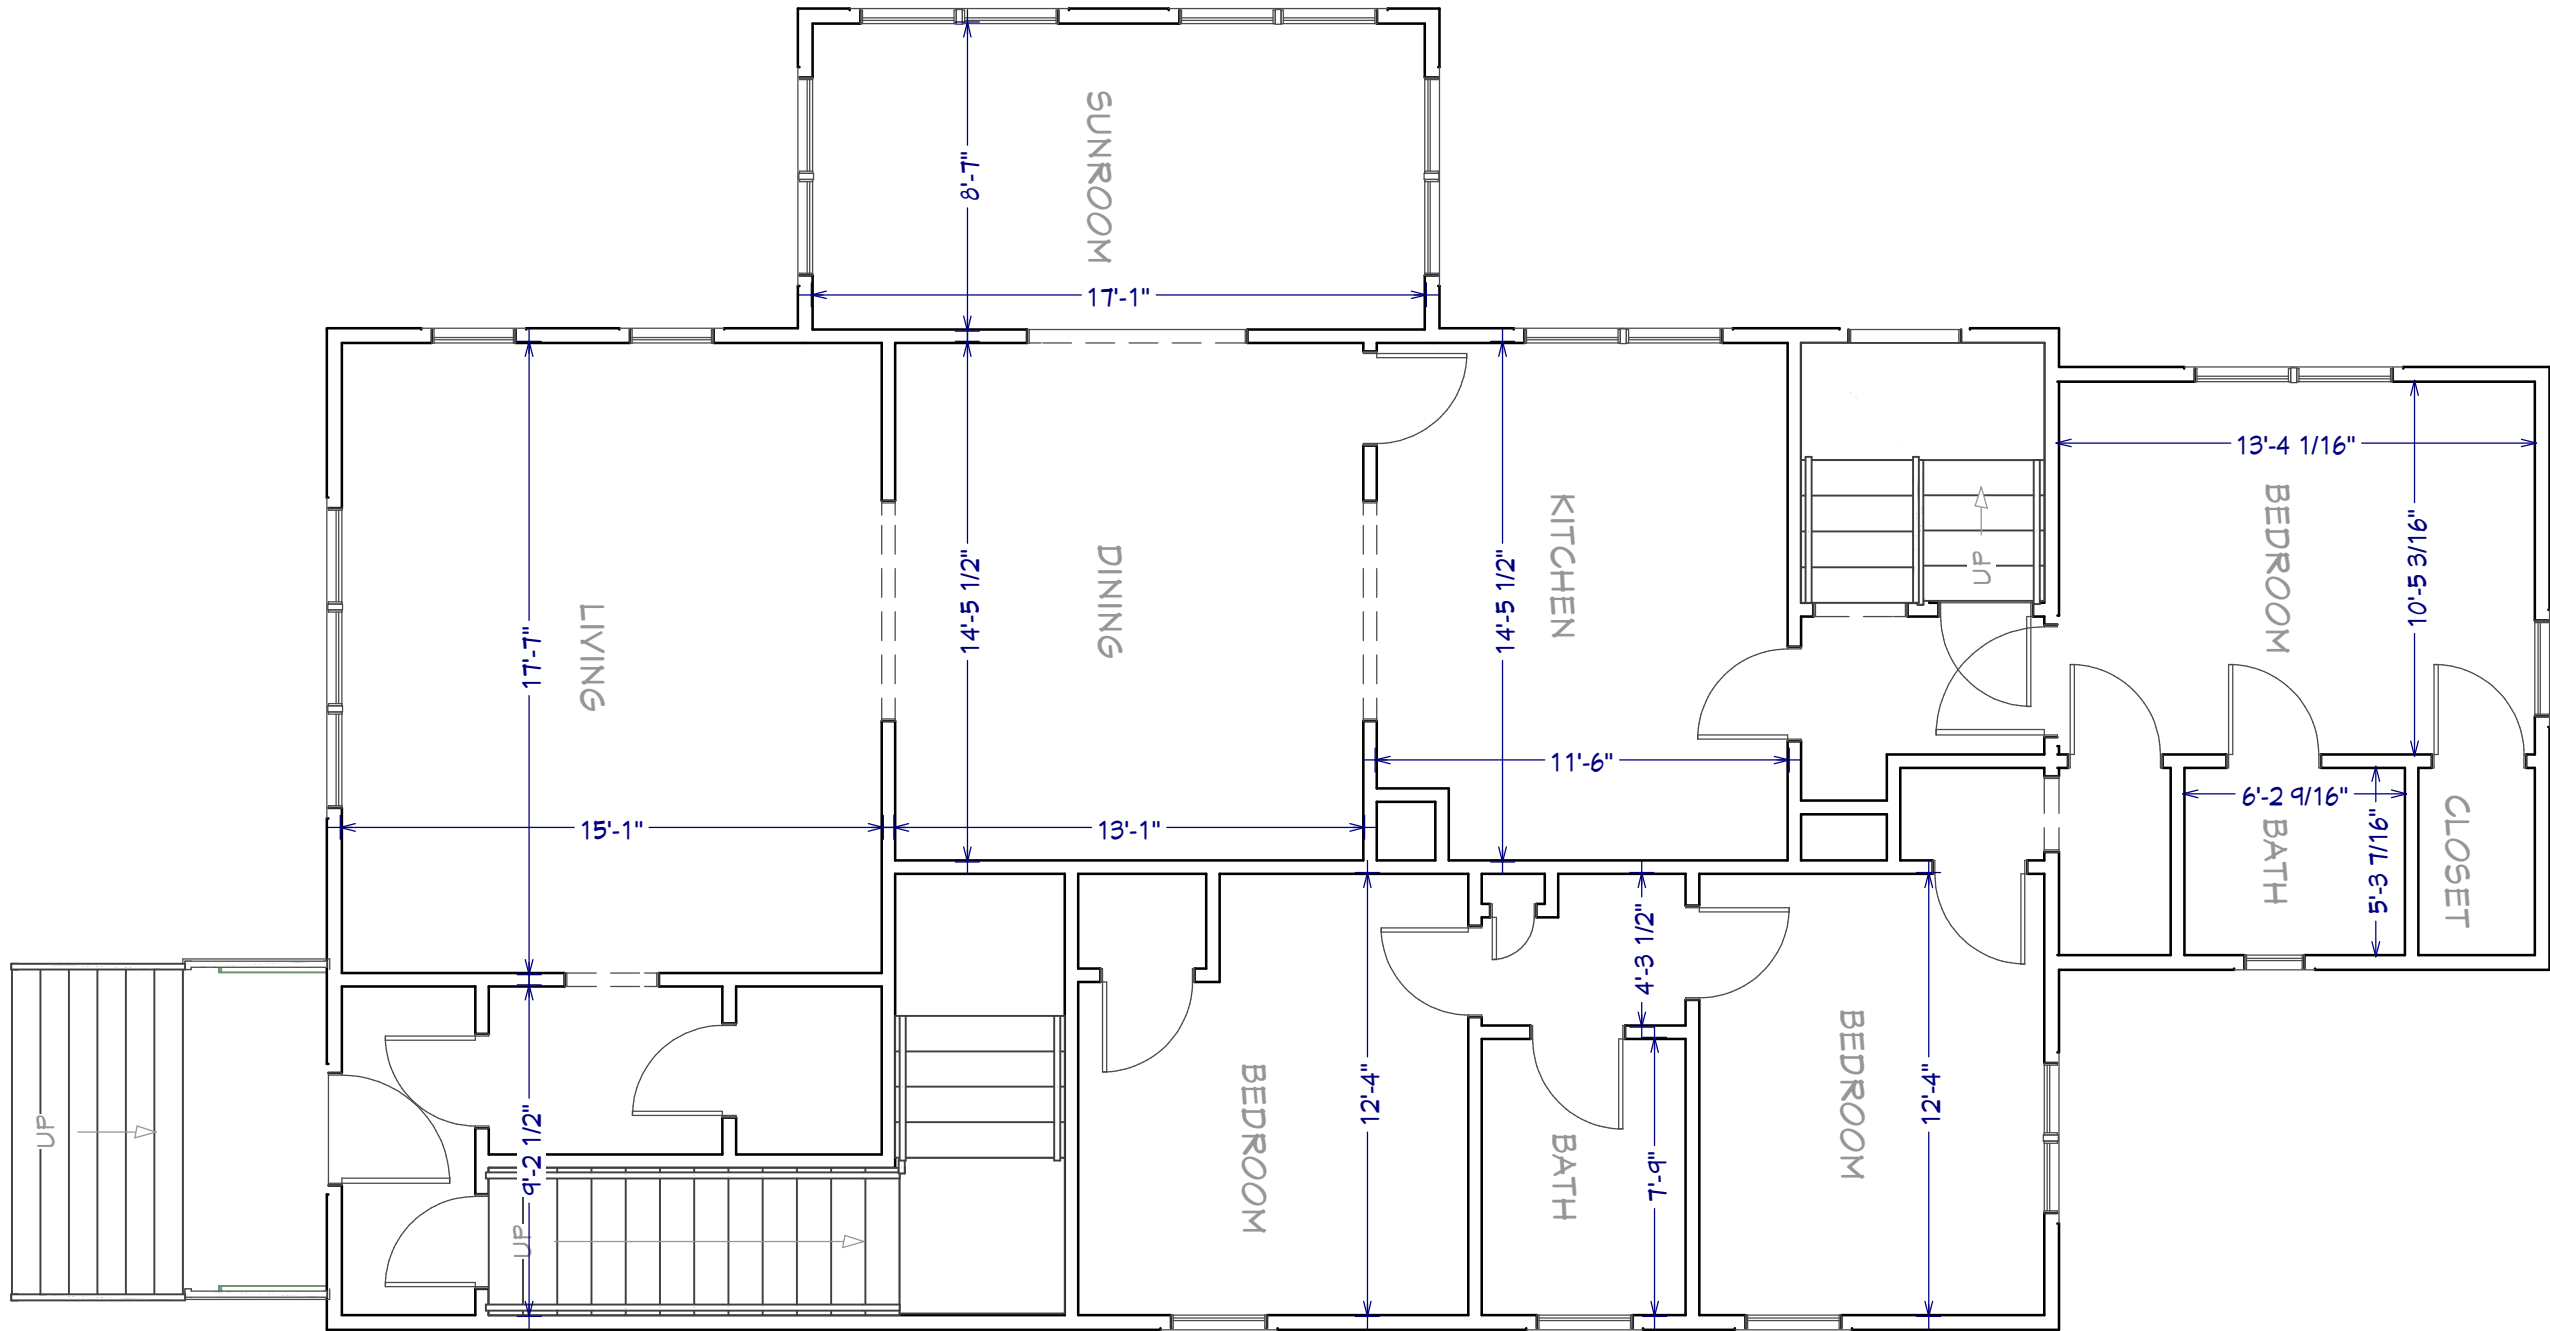

1st Floor, Existing



Christensen
CONSTRUCTION


1117D Jonathon Drive
Madison, WI 53713
Office: (608) 514-2550

Shapiro Residence
Debra Shapiro
2122 Kendall Ave, Madison, WI 53726

Drawn By:
Tracey Powers
Tracey@Christensenconstruction.net

DATE:
4/18/2023
SCALE:
3/16" = 1'
SHEET:
P-1

LIVING AREA
1226 SQ FT

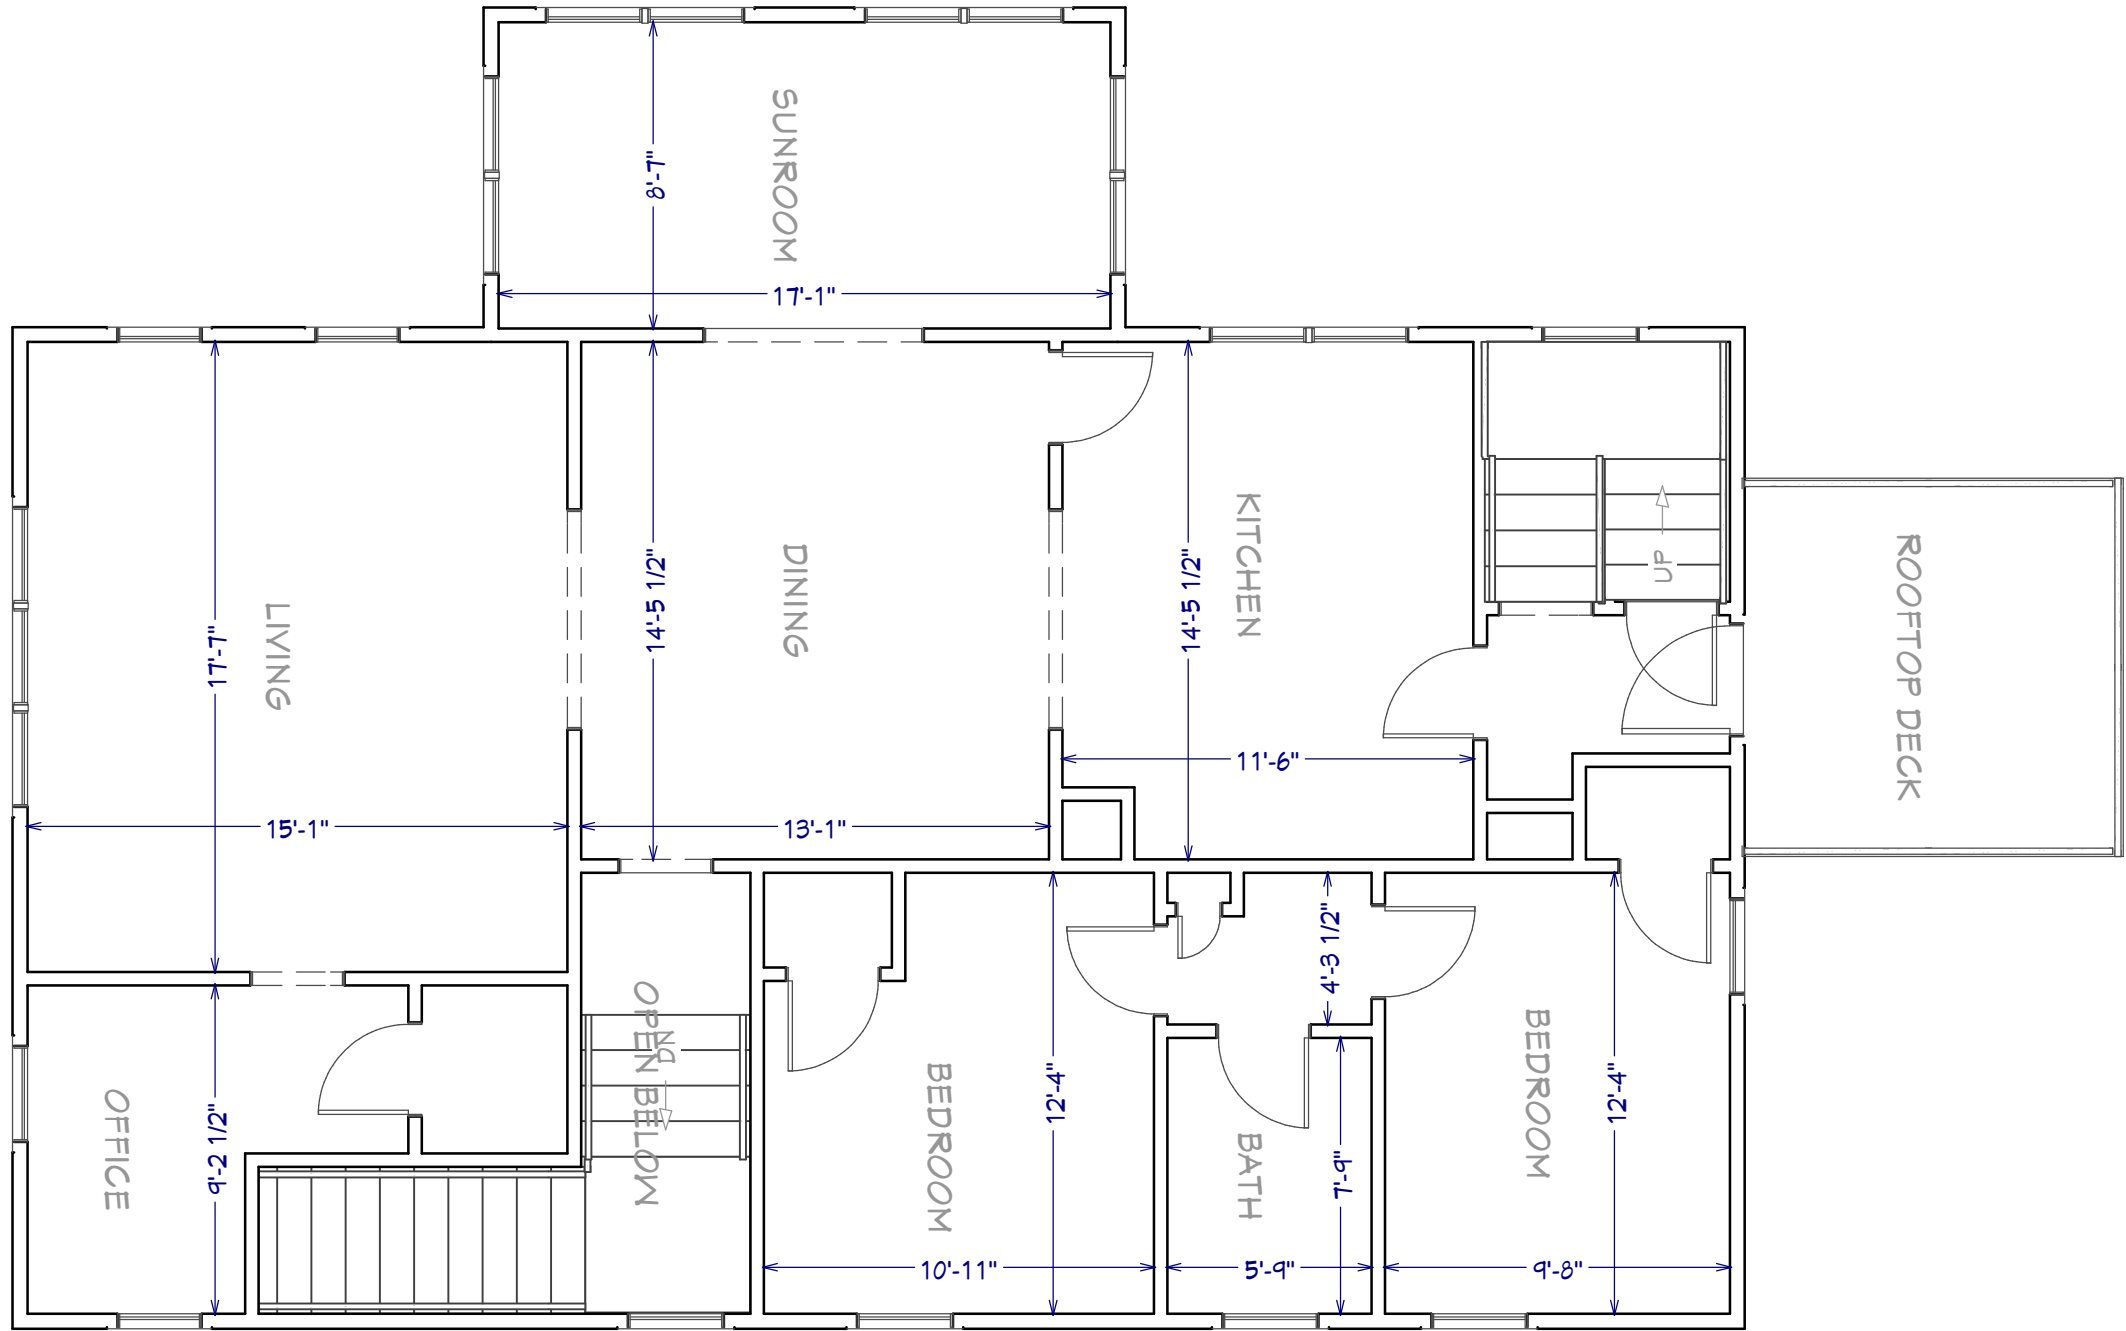

2nd Floor, Existing




Christensen
CONSTRUCTION

1117D Jonathon Drive
Madison, WI 53713
Office: (608) 514-2550

Shapiro Residence
Debra Shapiro
2122 Kendall Ave, Madison, WI 53726

Drawn By:
Tracey Powers
Tracey@Christensenconstruction.net

DATE:
4/18/2023
SCALE:
3/16" = 1'
SHEET:
P-2

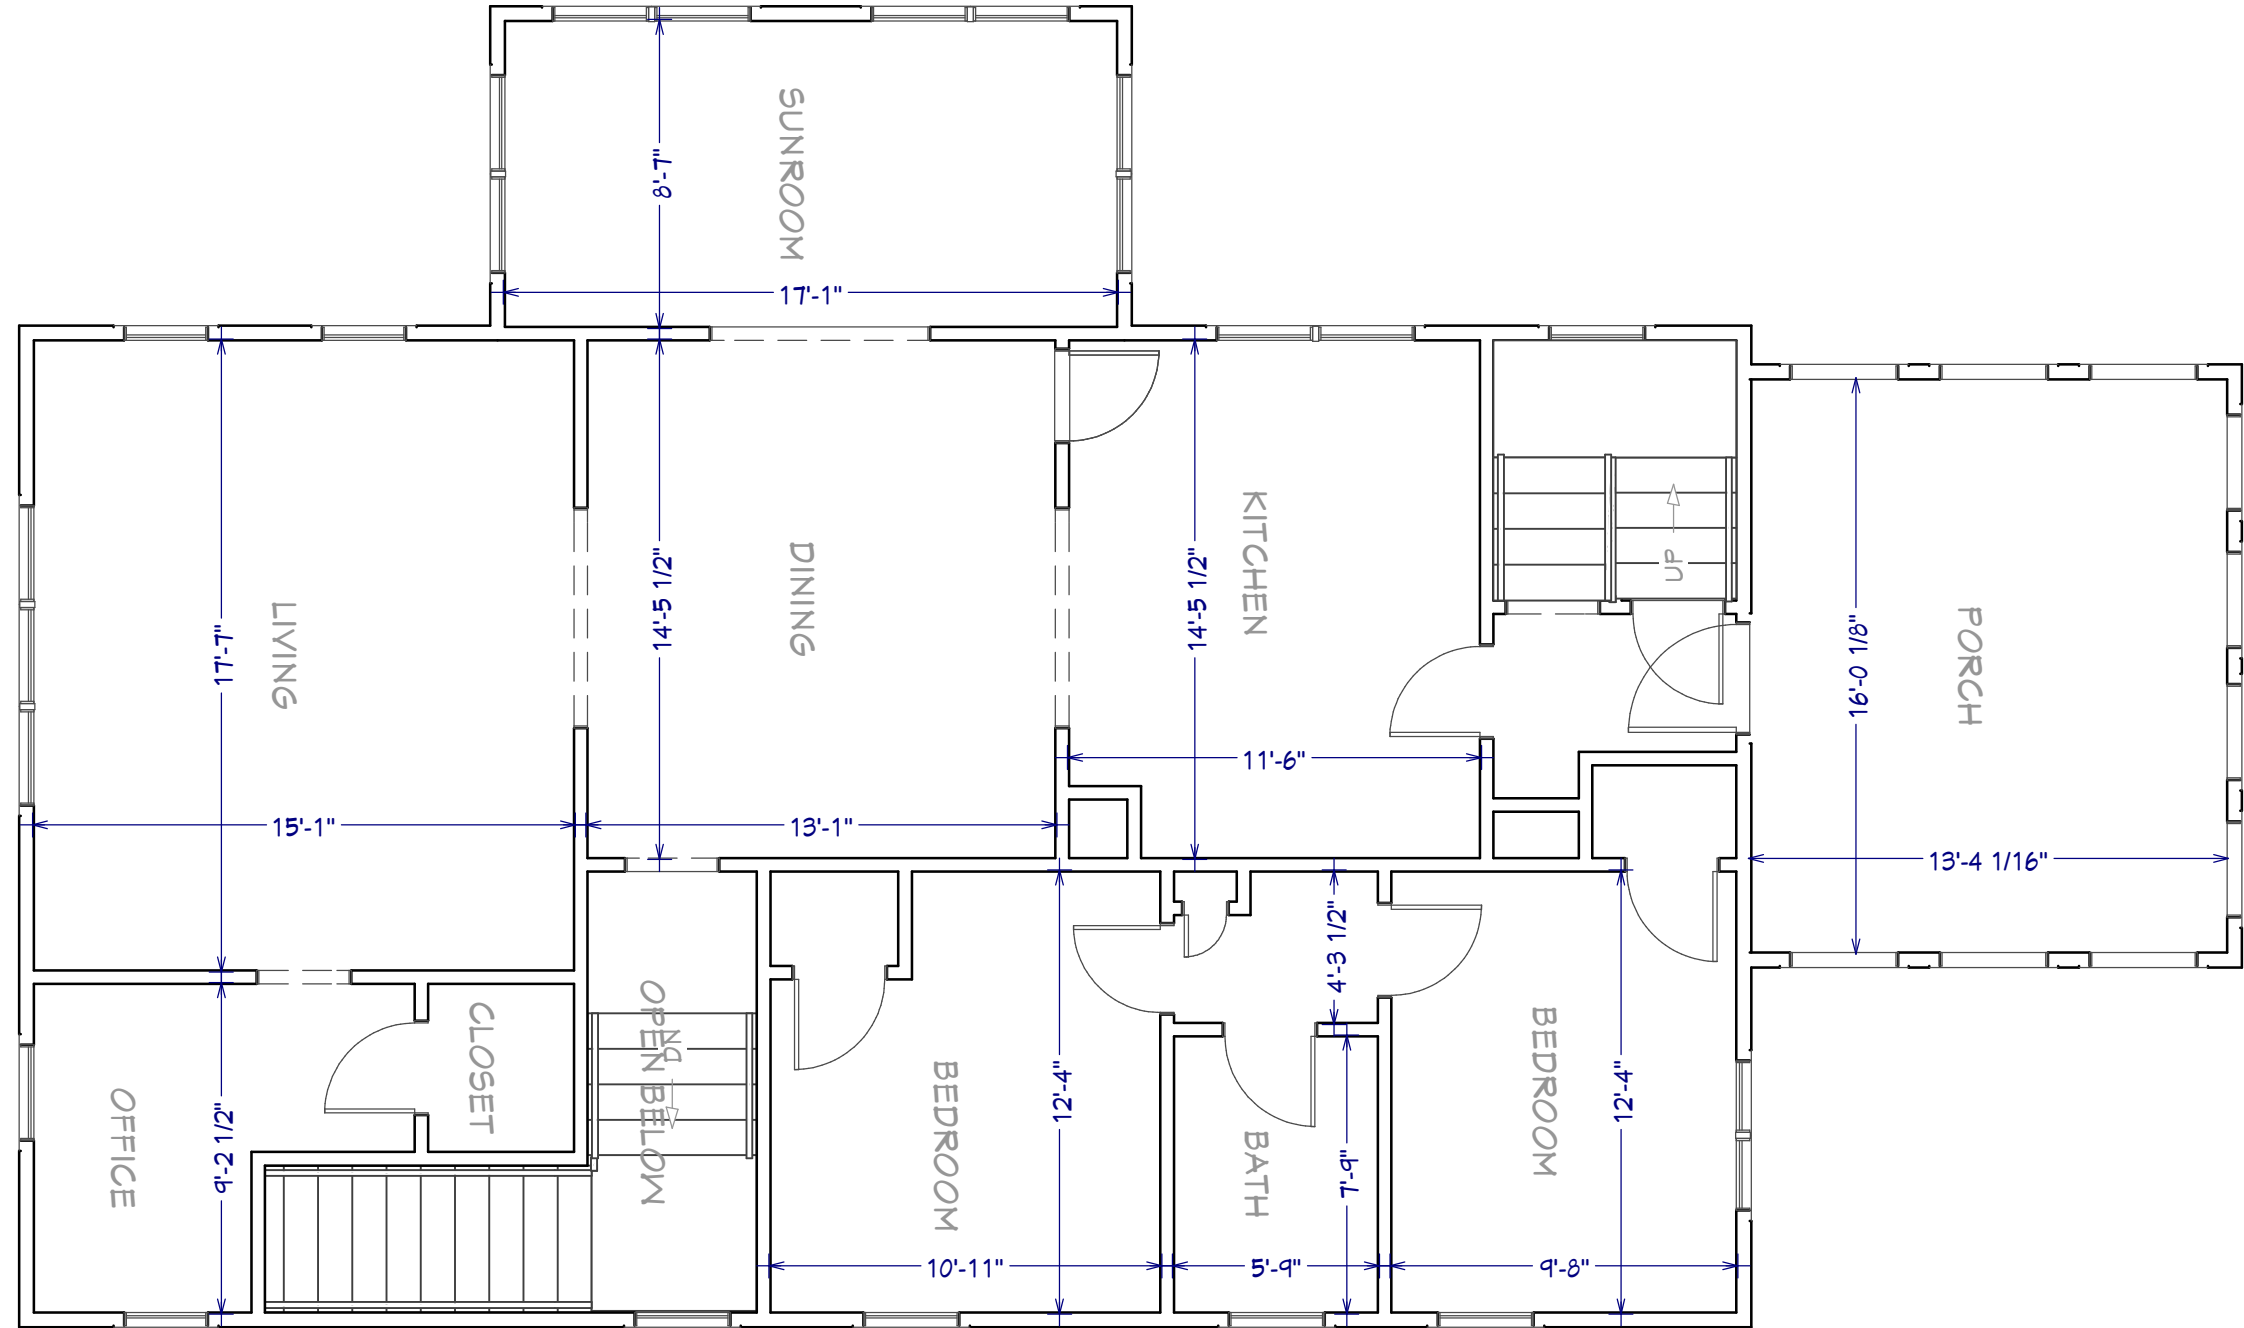

2nd Floor, Proposed

Drawn By:
Tracey Powers
Tracey@Christensenconstruction.net

Shapiro Residence
Debra Shapiro
2122 Kendall Ave, Madison, WI 53726

1117D Jonathon Drive
Madison, WI 53713
Office: (608) 514-2550

Christensen
CONSTRUCTION



DATE:

4/18/2023

SCALE:

3/16" =

1'
SHEET:

P-3