



# City of Madison

## Rezoning & Conditional Use

### Location

1115 S High Point Road (formerly 3440)

### Applicant

Karin Krause, Hope & A Future  
Kevin Burow, Knothe & Bruce Architects, LLC

### Request

- Assign permanent SR-V2 zoning
- Construct addition to adult family home containing 19 apartments, daycare center, and outdoor recreation (existing pool)

### Public Hearing Dates



Plan Commission

June 12, 2023

Common Council

June 20, 2023

For Questions Contact: Tim Parks at: 261-9632 or [tparks@cityofmadison.com](mailto:tparks@cityofmadison.com) or City Planning at 266-4635

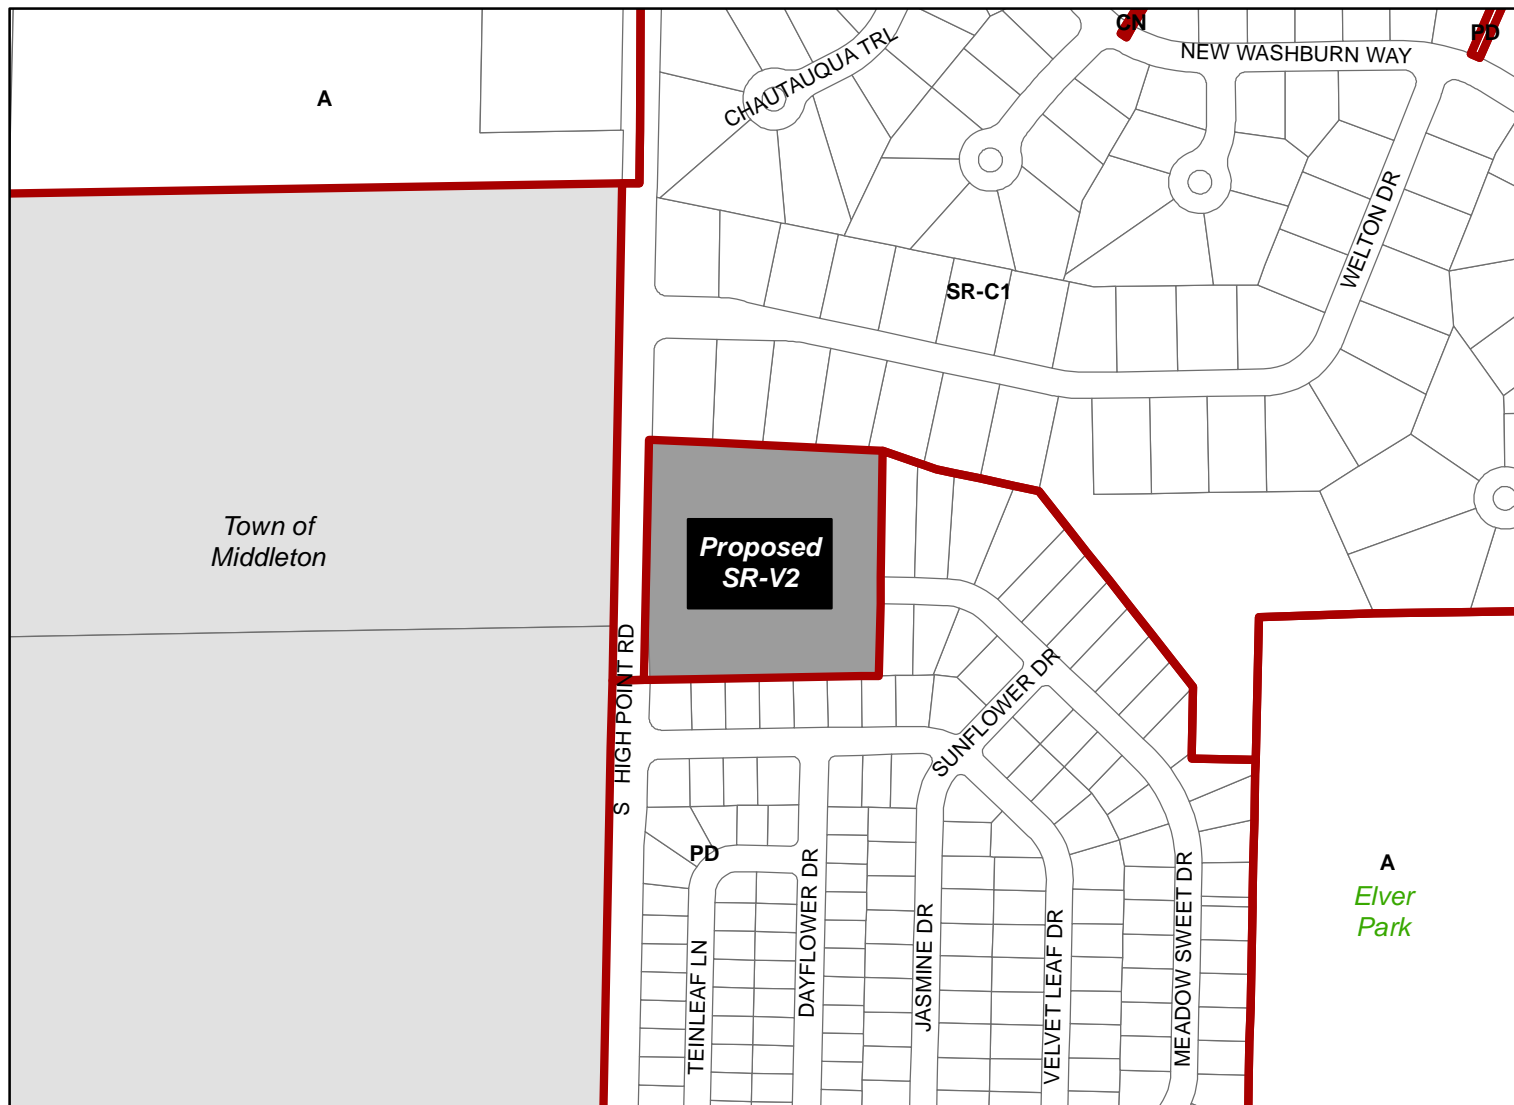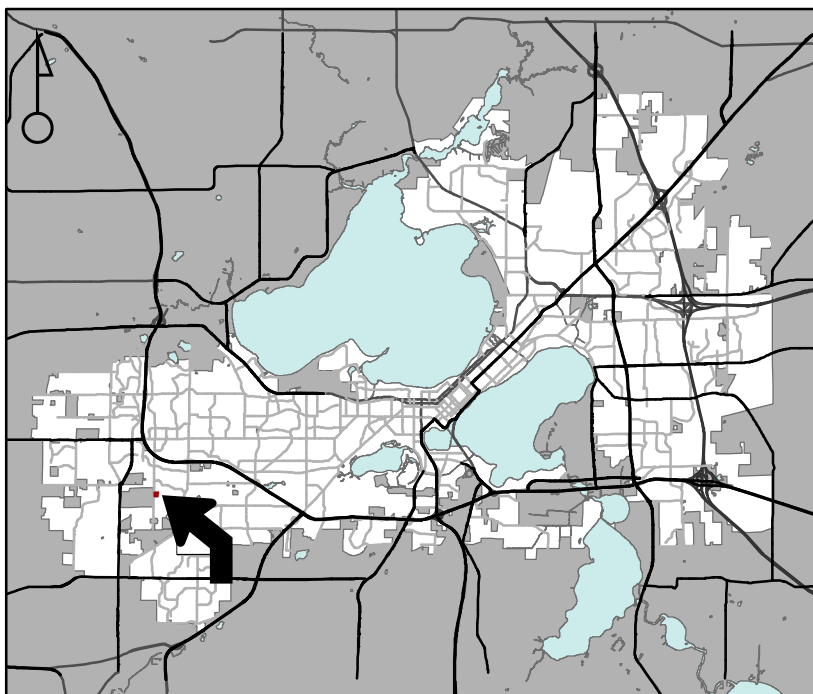

Scale : 1" = 400'

City of Madison, Planning Division : JC : Date : 5-2-23



