




Location
4687 Verona Road

Project Name
McDonald's


Applicant
Kevin Wehner, KL Engineering, Inc.
Joe Coconato, McDonald's USA

Requests
- Demolish McDonald's restaurant
- Construct new McDonald's restaurant with vehicle access sales and service window

Public Hearing Date
Plan Commission
June 26, 2023

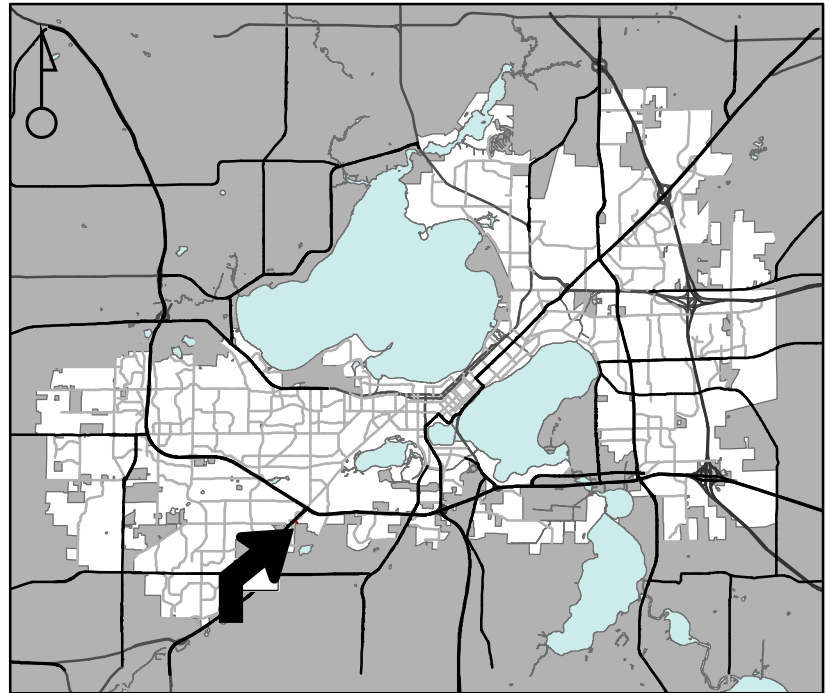

For Questions Contact: Colin Punt at: 243-0455 or cpunt@cityofmadison.com or City Planning at 266-4635

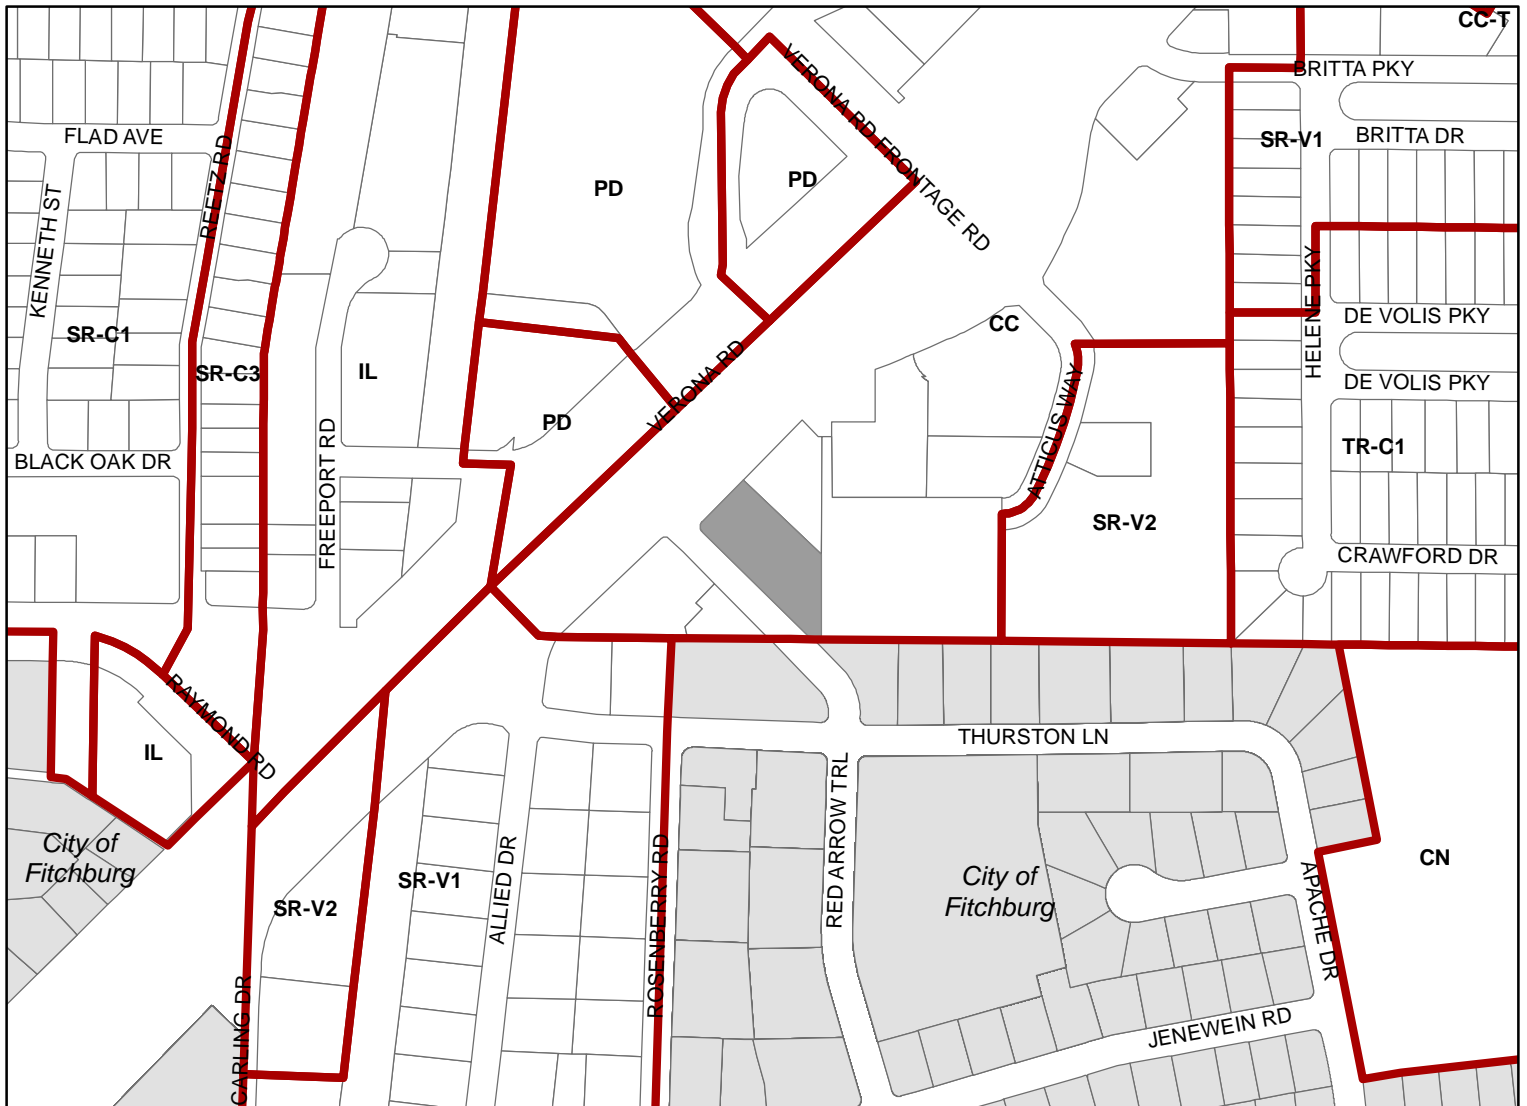

Scale : 1" = 400'

City of Madison, Planning Division : JC : Date : 5-19-23

