



### Location

5106 Spring Court

### Applicant

James Twesme  
Catherine Sullivan


### Request

Construct accessory building with accessory dwelling unit on lakefront lot


### Public Hearing Date

Plan Commission

July 10, 2023

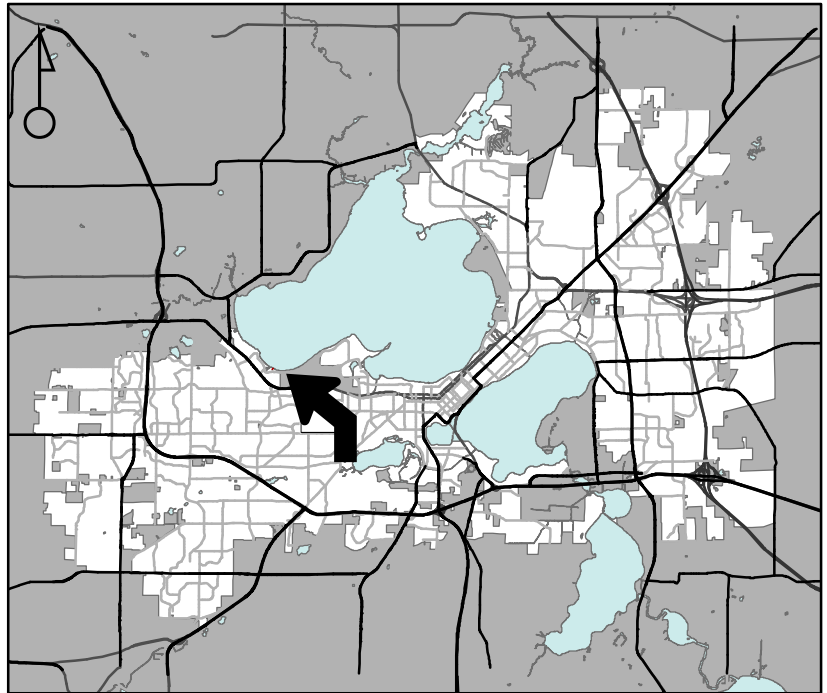

For Questions Contact: Lisa McNabola at: 243-0554 or [lmcnabola@cityofmadison.com](mailto:lmcnabola@cityofmadison.com) or City Planning at 266-4635

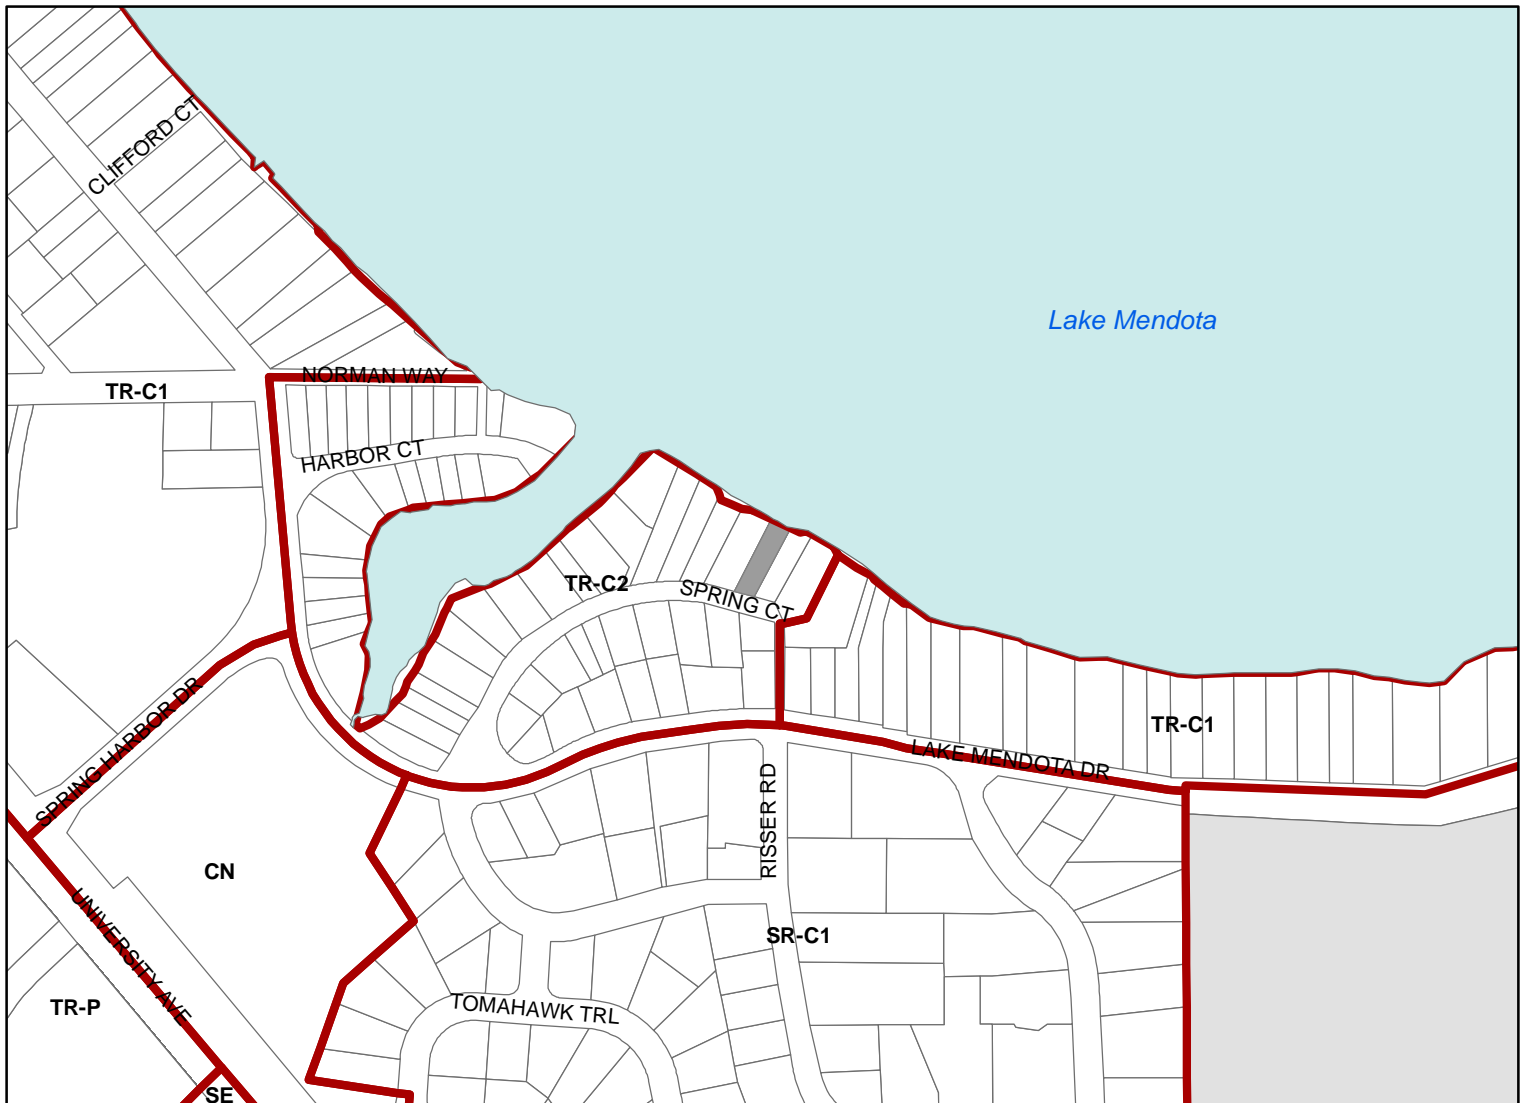

Scale : 1" = 400'

City of Madison, Planning Division : JC : Date : 5-19-23

