



Location
970 N Gammon Road



Applicant
Chandon William, TLC Solutions Wisconsin
Leslie Elkins, Kramer, Elkins & Watt, LLC

Request
Rezone one-story former daycare center
from PD to LMX to allow it to be converted
into service business (accupuncture,
massage therapy)

Public Hearing Dates
Plan Commission
August 7, 2023

Common Council
September 5, 2023

For Questions Contact: Colin Punt at: 243-0455 or cpunt@cityofmadison.com or City Planning at 266-4635

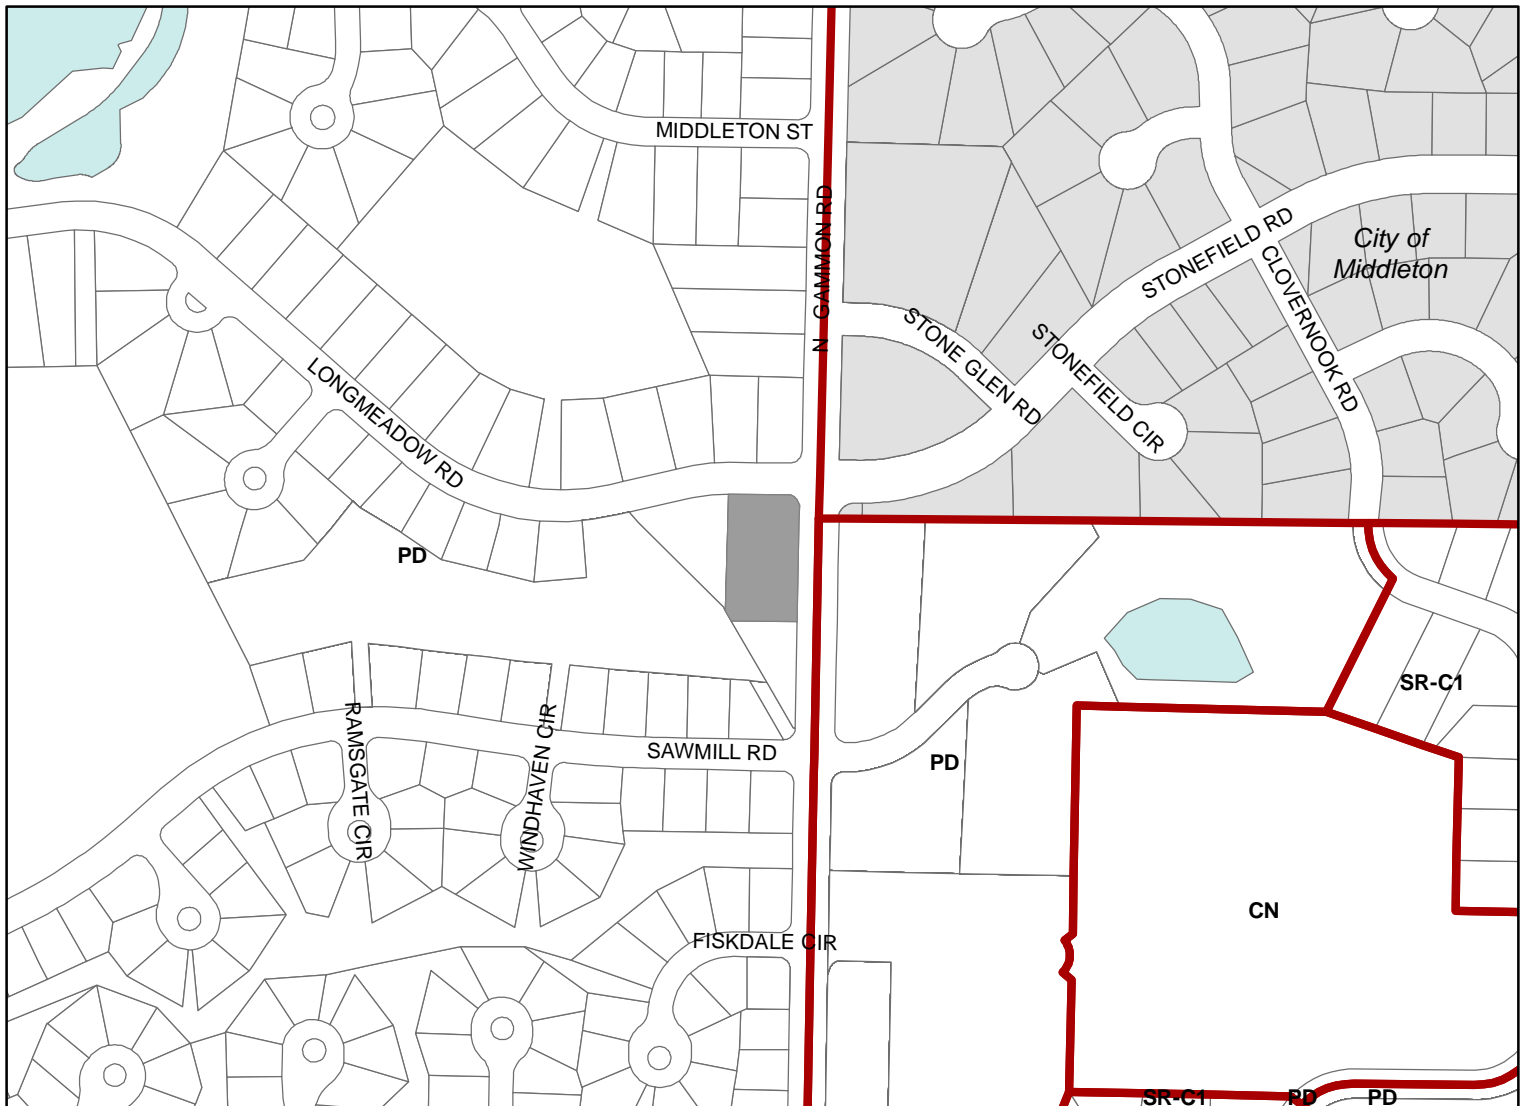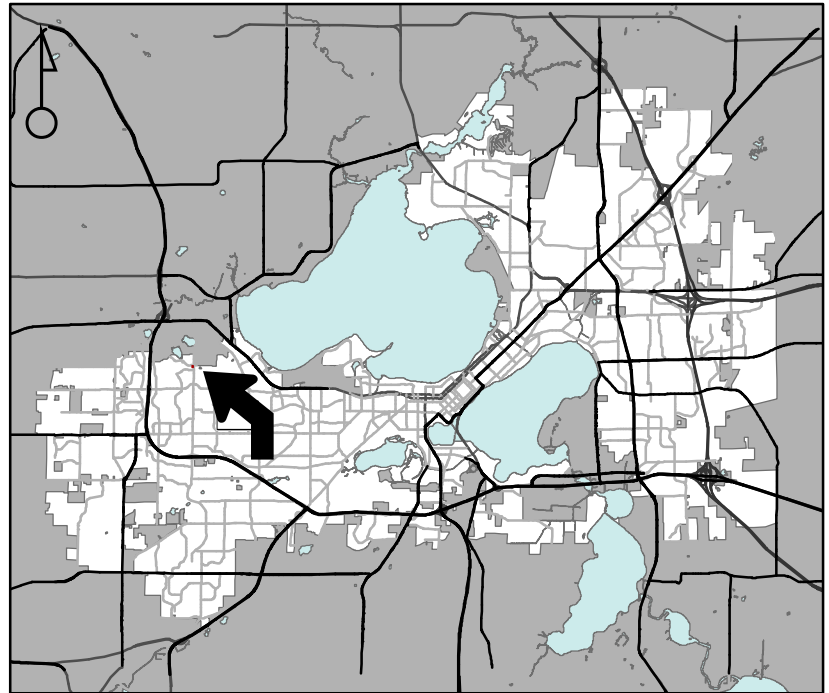

Scale : 1" = 400'

City of Madison, Planning Division : JC : Date : 6-16-23

