



Location

339 W Gorham Street

Project Name

Roxy Nightclub

Applicant

Jeff Hassman, PC Madison, LLC
Robert Procter, Aley Bryenelson, LLP
Jason Keith, Core Madison Gorham, LLC


Request

Allow nightclub tenant on first floor of a mixed-use building


Public Hearing Date

Plan Commission

September 18, 2023

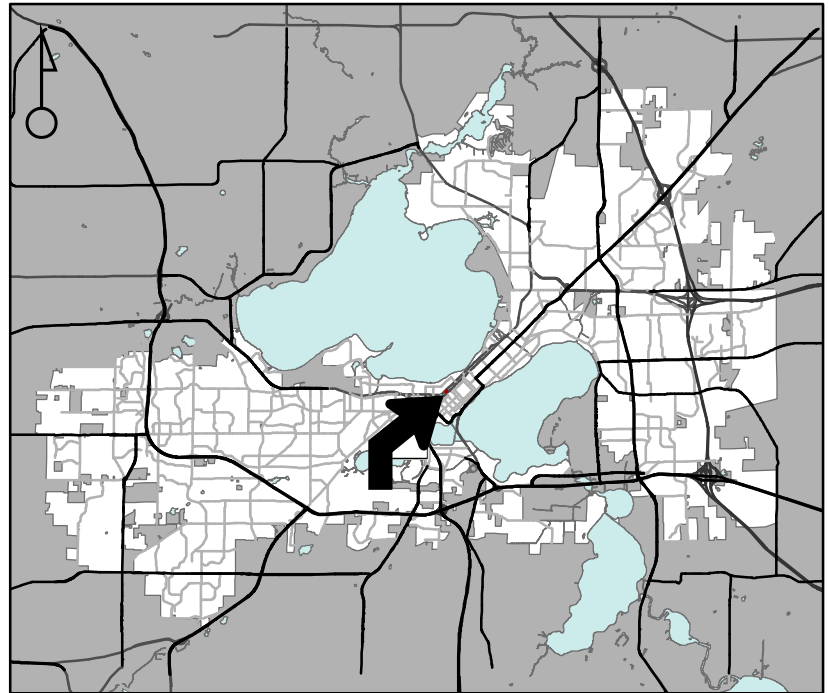

For Questions Contact: Chris Wells at: 261-9135 or cwells@cityofmadison.com or City Planning at 266-4635

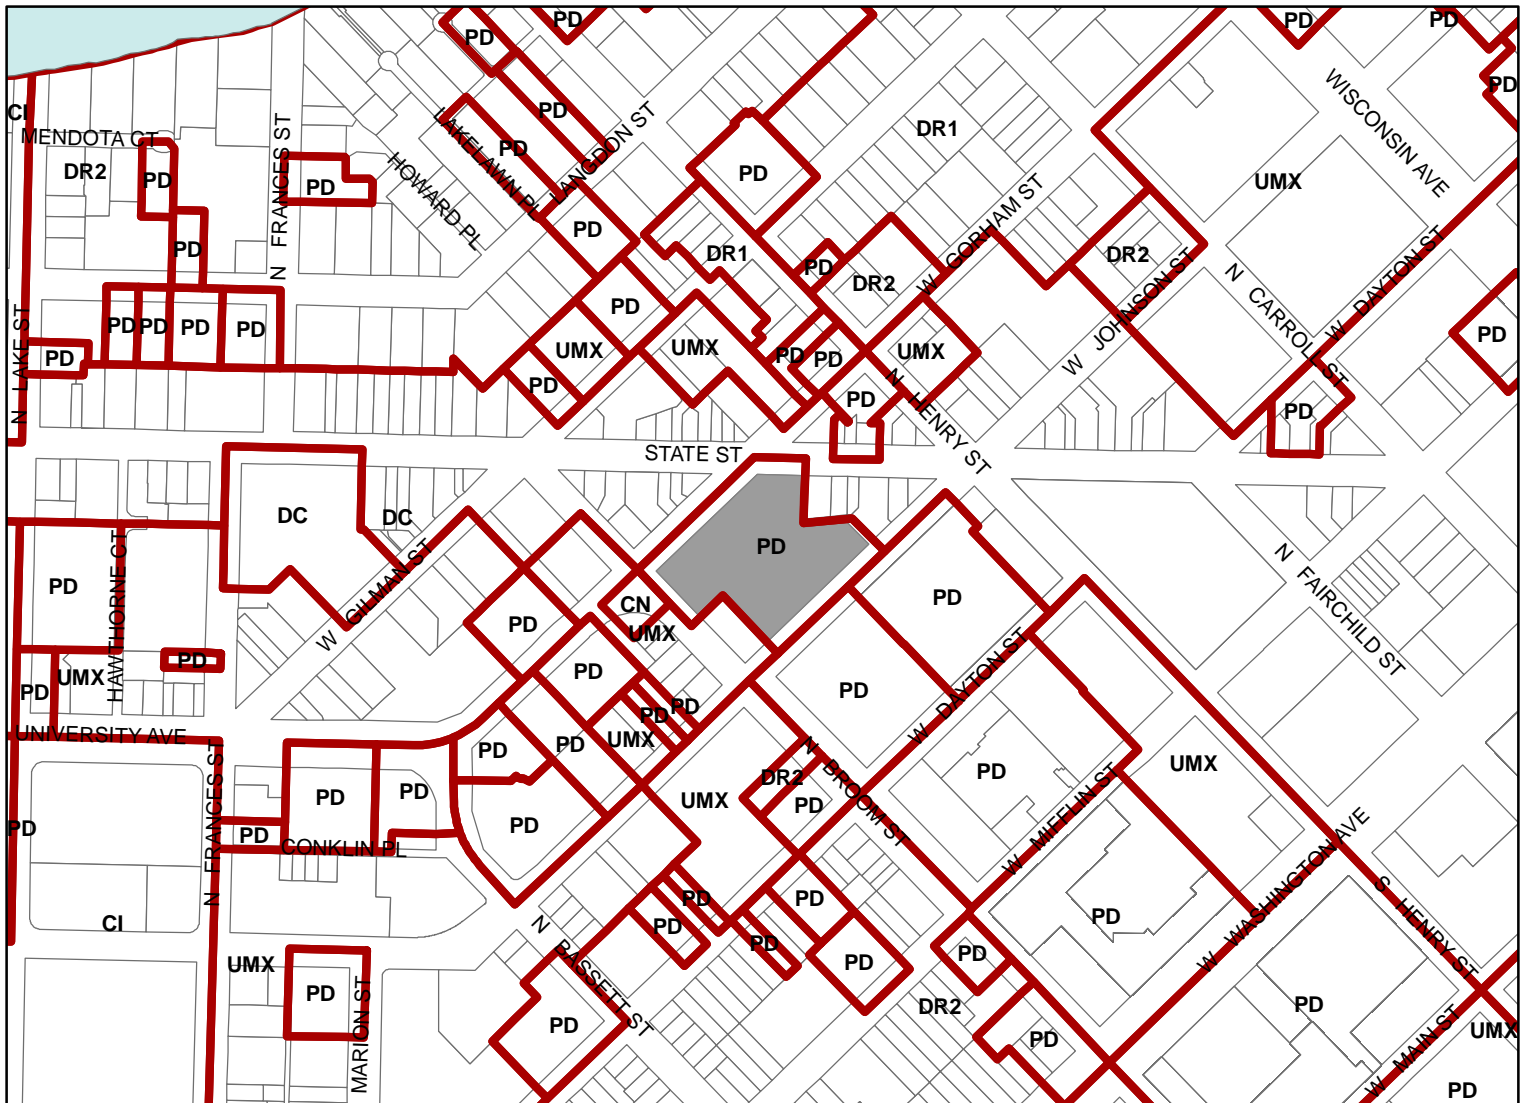

Scale 1" = 400'

