




Location
248 East Hill Parkway

Project Name
Third Addition to Reston Heights


Applicant
Brian Arcand, Snyder & Associates, Inc.
Jason Schmidt, Landing Apartments, LLC

Requests
- Rezone from PD to TR-C3
- Create five single-family lots, one lot for an existing apartment complex, and one outlot for public stormwater management

Public Hearing Dates
Plan Commission
October 2, 2023
Common Council
October 17, 2023

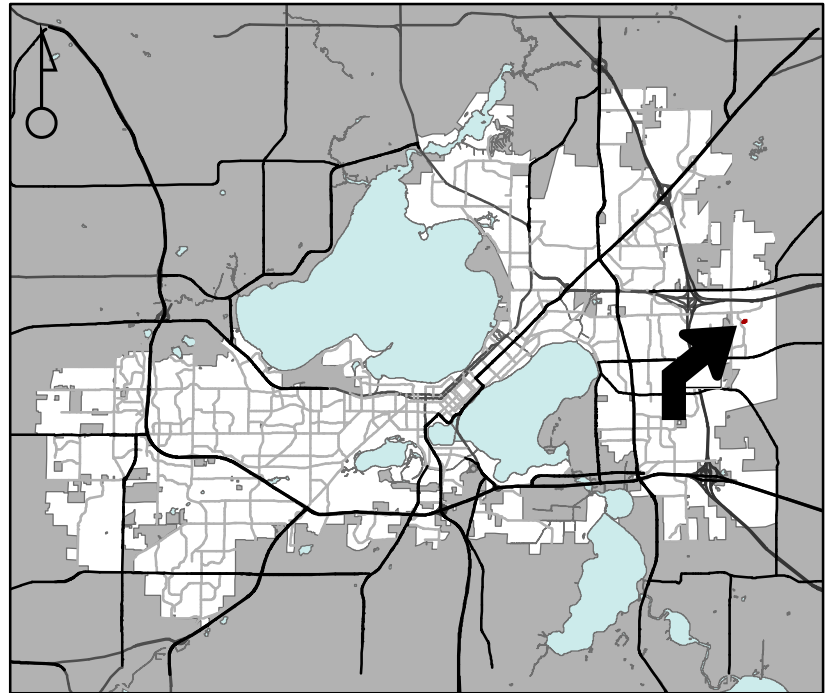

For Questions Contact: Tim Parks at: 261-9632 or tparks@cityofmadison.com or City Planning at 266-4635

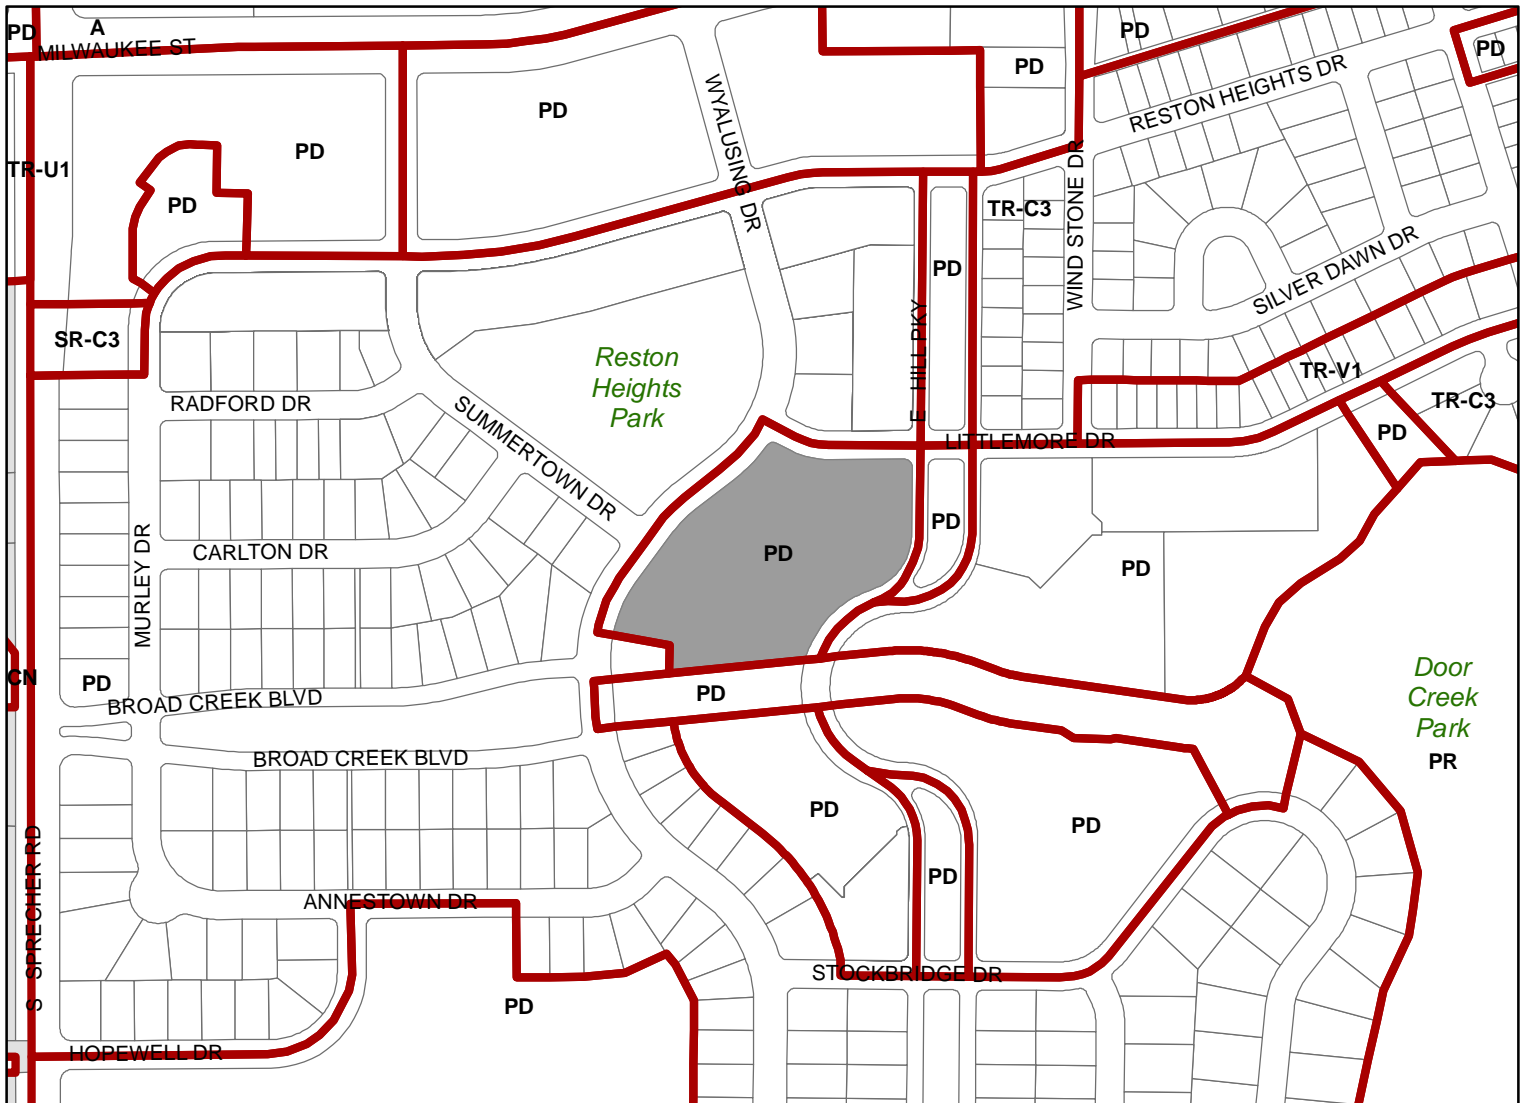

Scale : 1" = 400'

City of Madison, Planning Division : JC : Date : 8-15-23

