



Location

131 W Wilson Street

Project Name

The Moment Residences Exterior Building Accent Lighting

Applicant

The Moment Residences, LLC
Kirk Keller, Plunkett Raysich Architects, LLP


Request

Approve amended plans for exterior lighting on a 15-story, 263-unit apartment building


Public Hearing Dates

Plan Commission

November 13, 2023

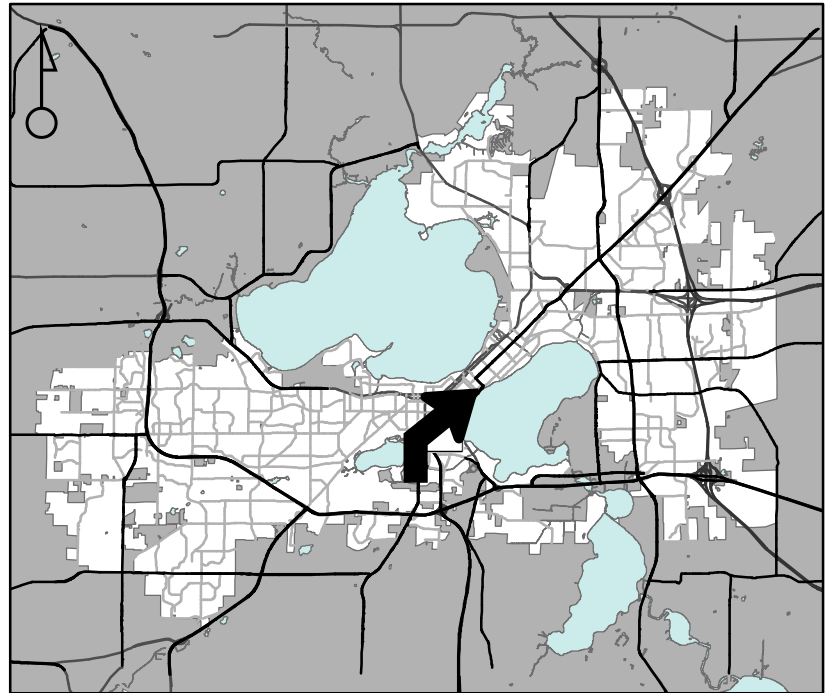

For Questions Contact: Colin Punt at: 243-0455 or cpunt@cityofmadison.com or City Planning at 266-4635

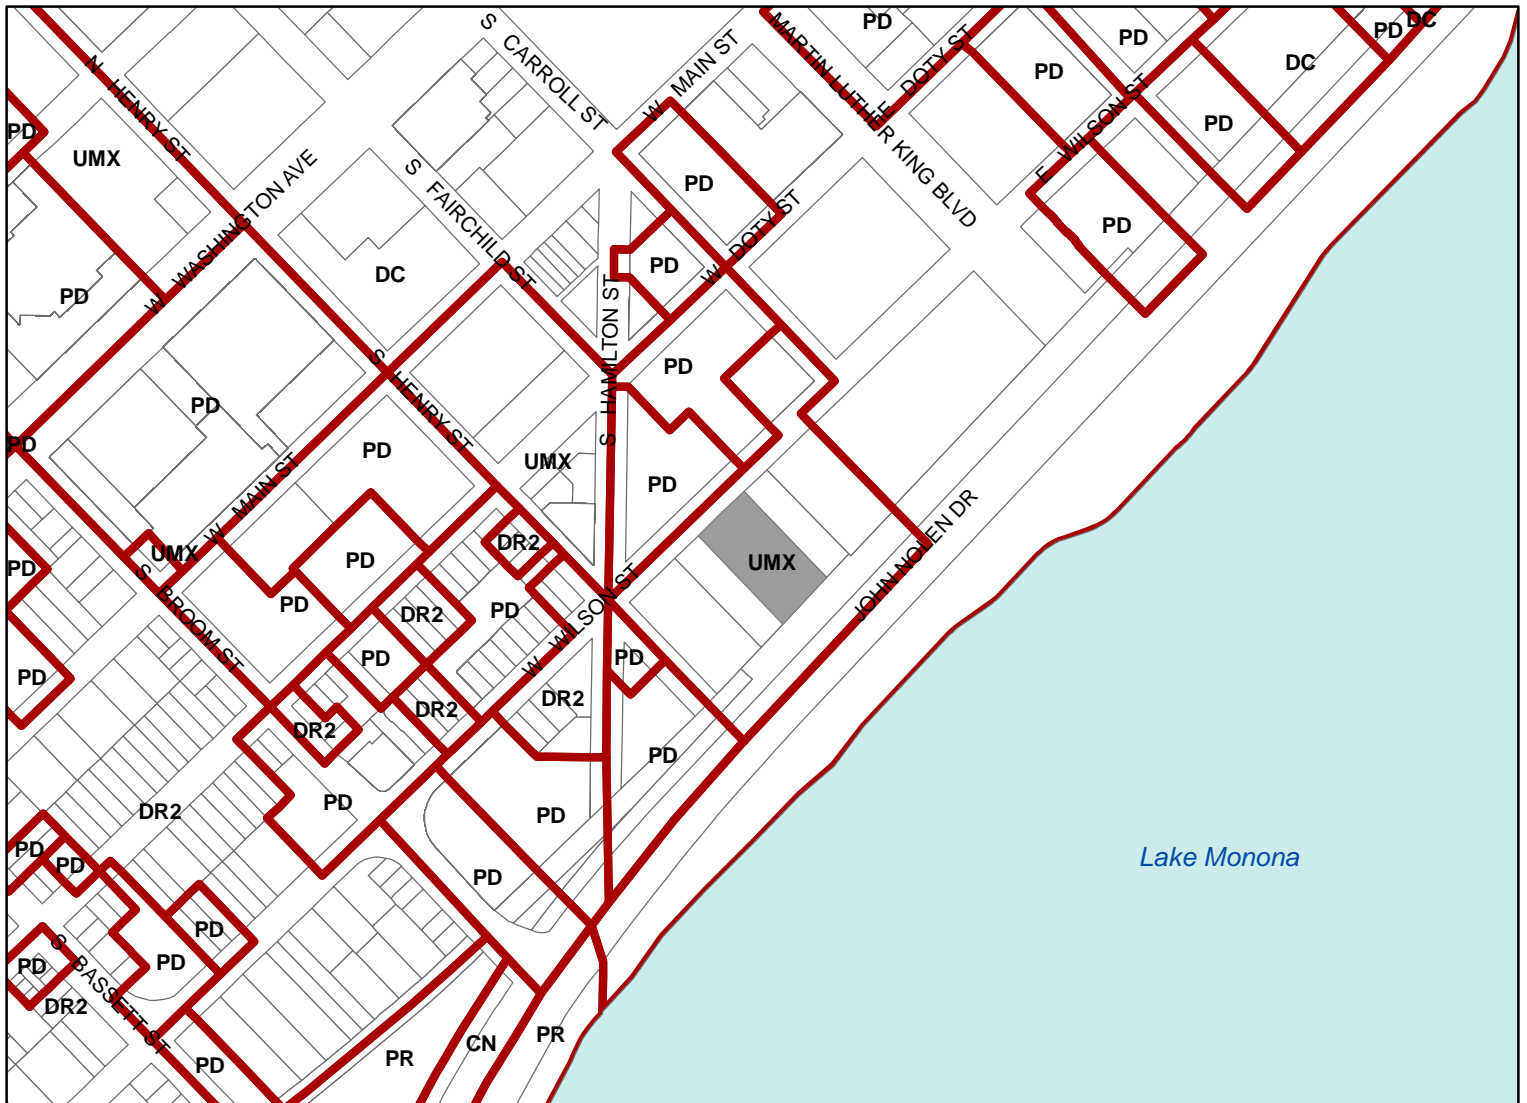

Scale: 1" = 400'

City of Madison, Planning Division : JC : Date : 10-25-23

