



Location

9454 Spirit Street/353 Bear Claw Way

Applicant

Ryan McMurtrie, United Financial Group, Inc.
Kevin Burow, Knothe & Bruce Architects, LLC
Paragon Place at Bear Claw Way II, LLC


Request

Construct three-story, 59-unit apartment building on Lot 3, Paragon Place Addn. 1


Public Hearing Dates

Plan Commission

November 13, 2023

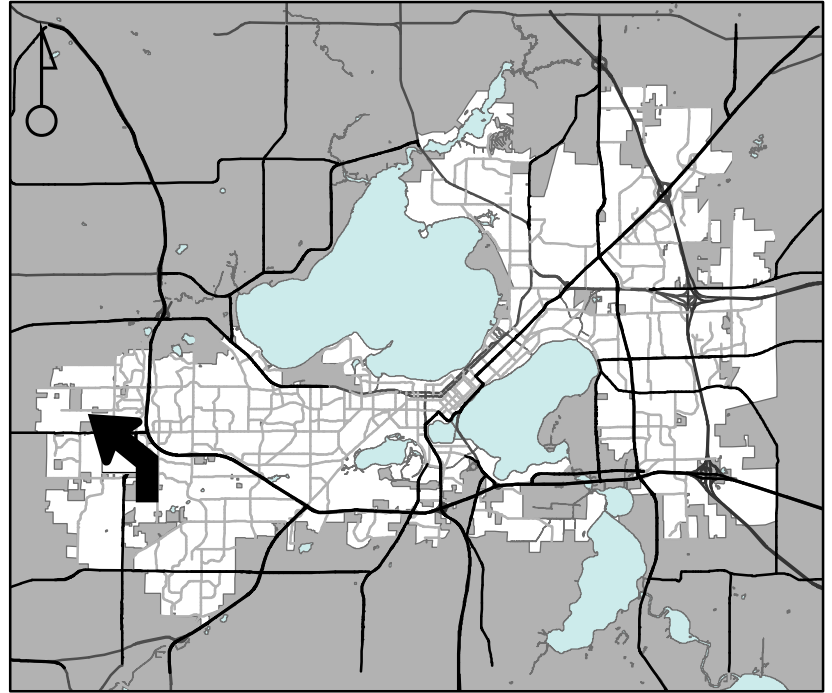

For Questions Contact: Lisa McNabola at: 243-0554 or lmcnabola@cityofmadison.com or City Planning at 266-4635

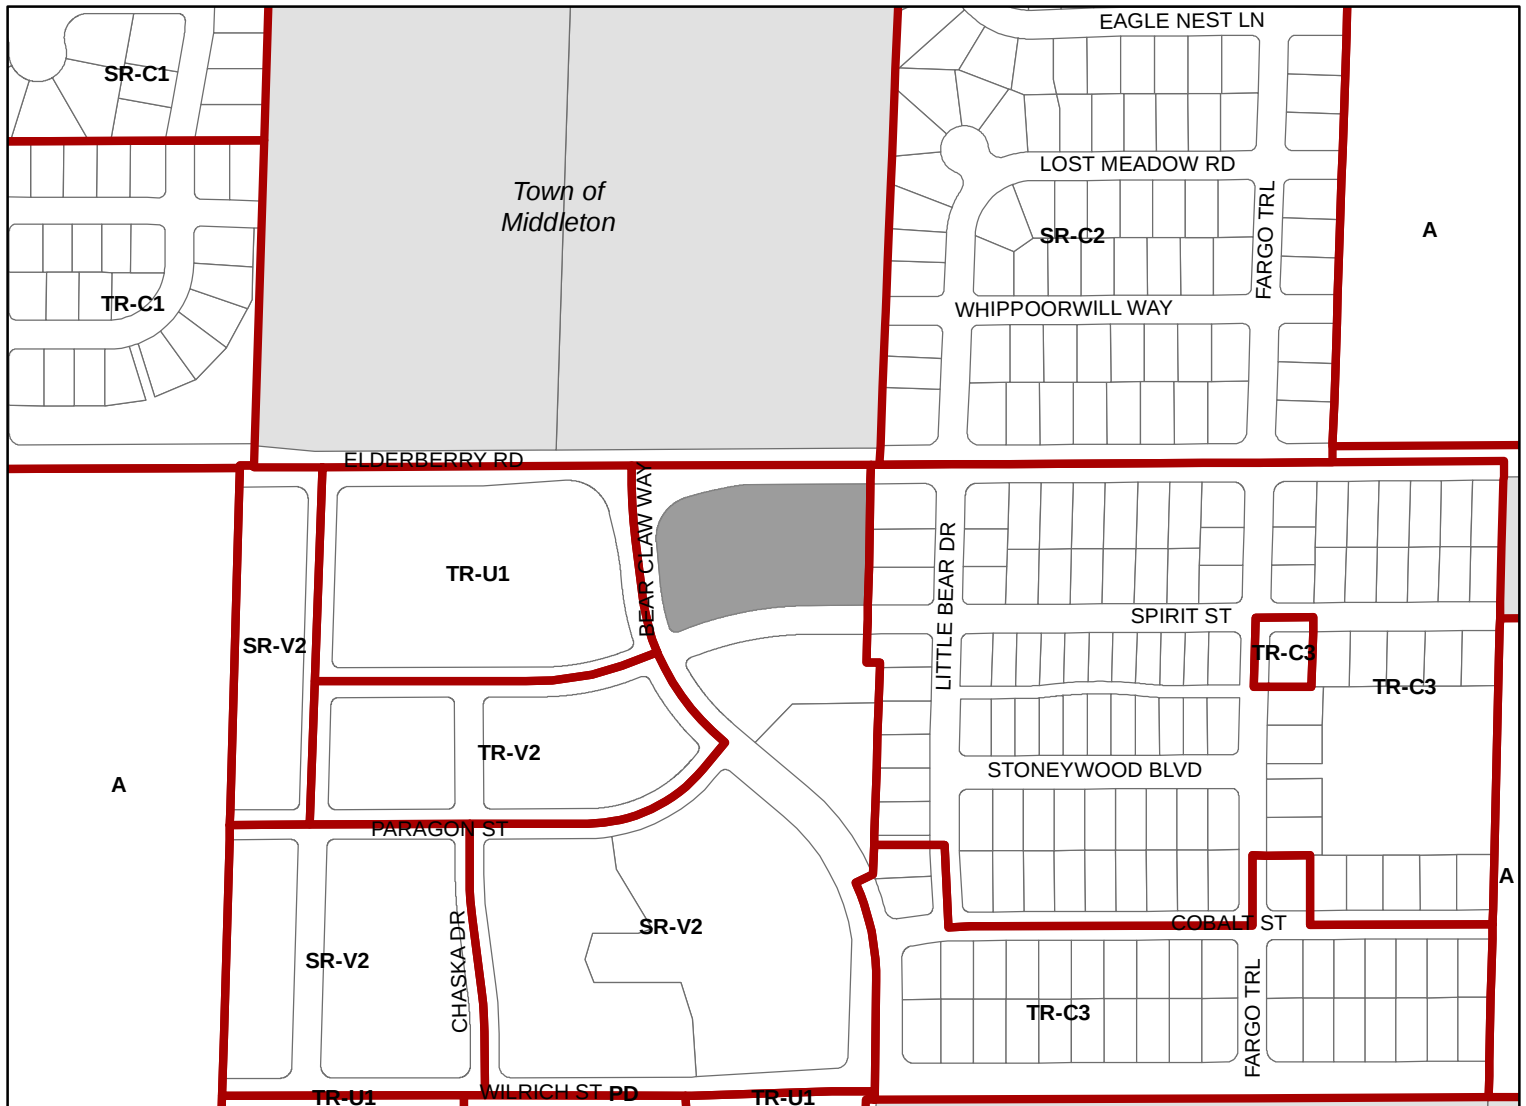

Scale: 1" = 400'

City of Madison, Planning Division : JC : Date : 10-9-23

