



2 PLAY ROOM ENLARGED CEILING PLAN

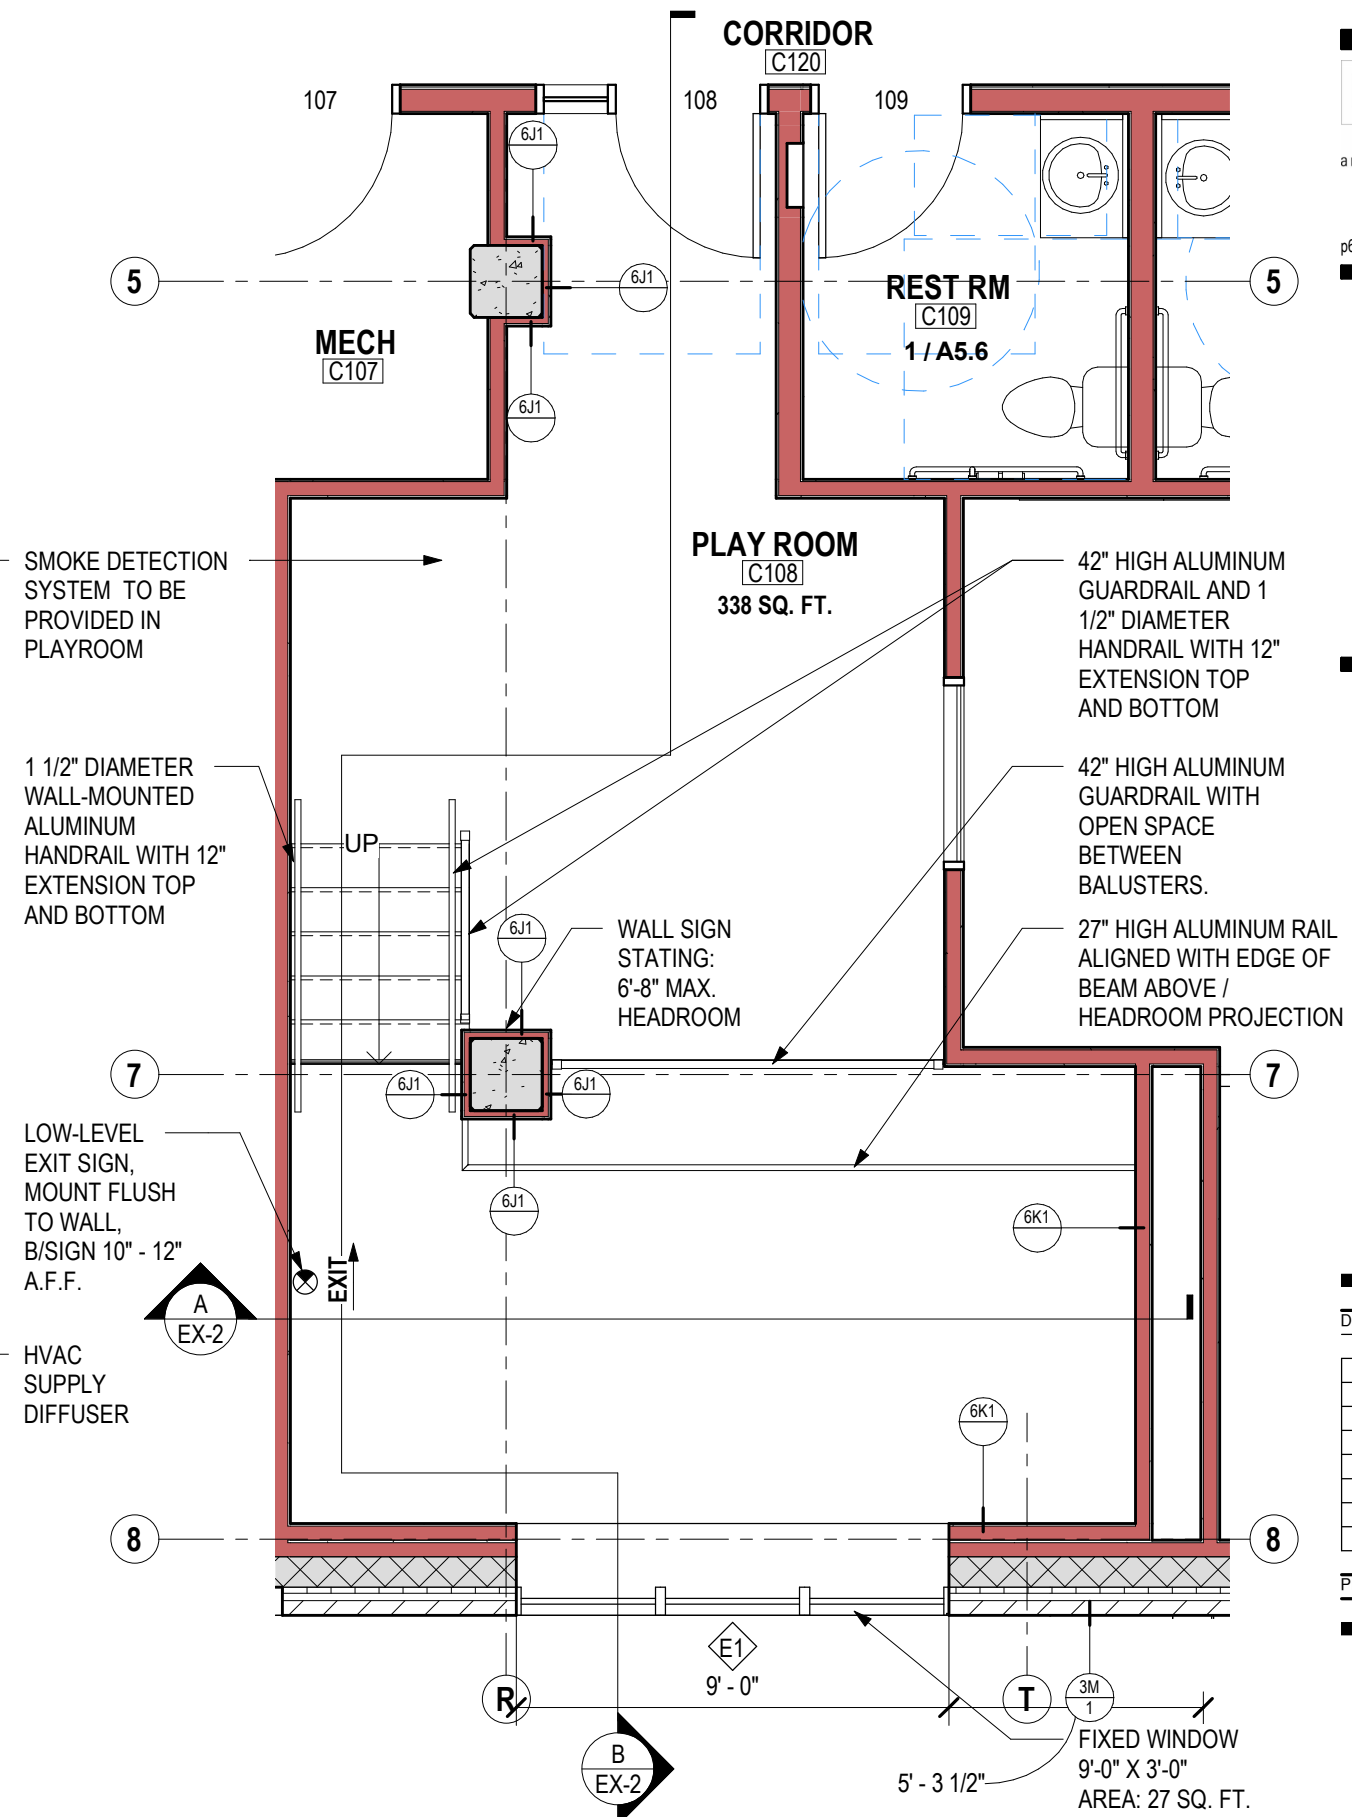


1 PLAY ROOM ENLARGED PLAN

DATE OF ISSUE:
REVISONS:
PROJECT #:
20105

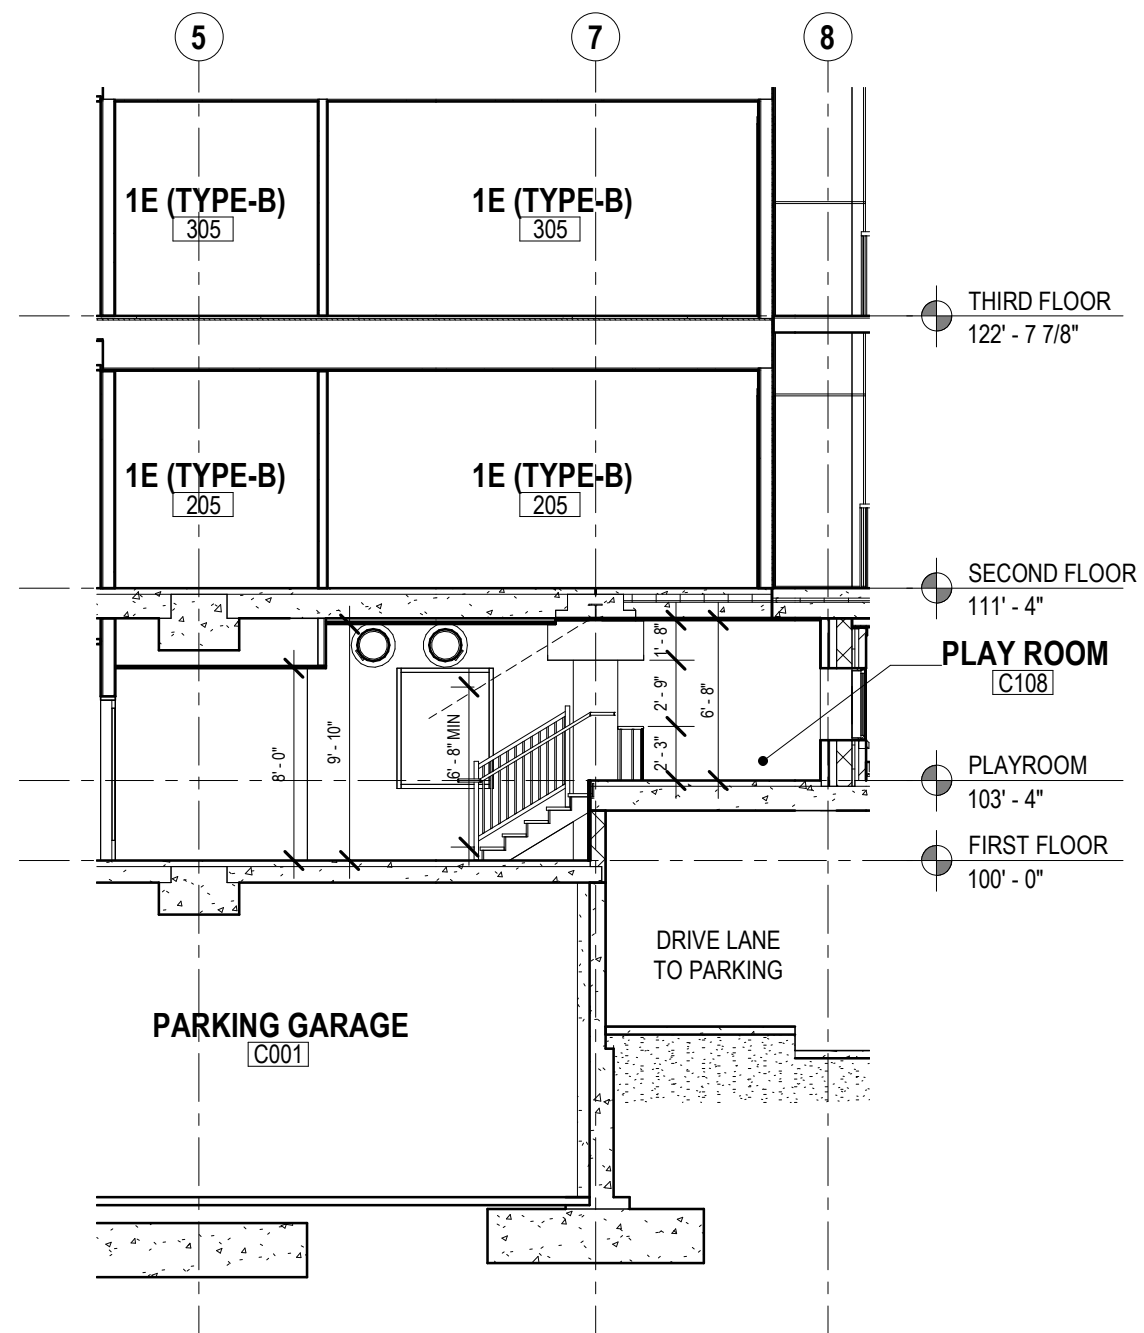

B PLAYROOM SECTION B
1/8" = 1'-0"

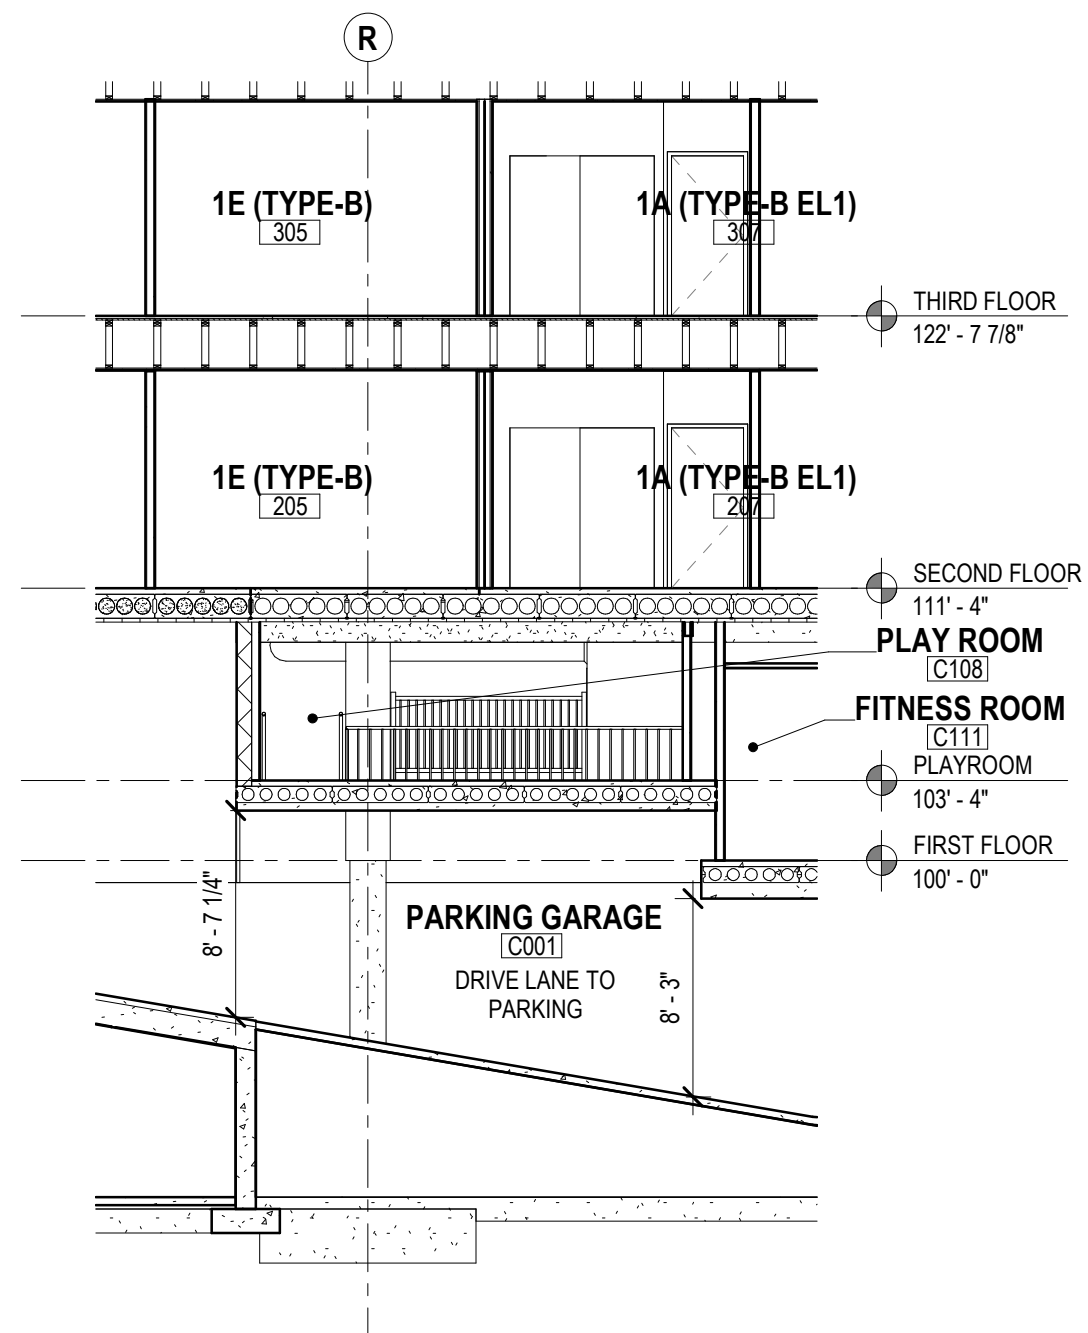

A PLAYROOM SECTION A
1/8" = 1'-0"

MSP -
UNIVERSITY AVE.
APARTMENTS
2206 UNIVERSITY AVE. MADISON,
WI

DATE OF ISSUE:

REVISIONS:

PROJECT #: 20105

PLAYROOM
SECTIONS

EX-2