



### Location

633-711 W Badger Road

### Applicant

Joseph Lee, JLA Architects  
Dr. Alexander Gee, Jr., The Center for Black Excellence & Culture, Inc.  
Fountain of Life Ministries, Inc.

### Requests

- Demolish a two-story commercial building
- Rezone from SR-V2 to CC-T to facilitate future construction of a community center


### Public Hearing Dates

Plan Commission


March 25, 2024

Common Council

April 16, 2024

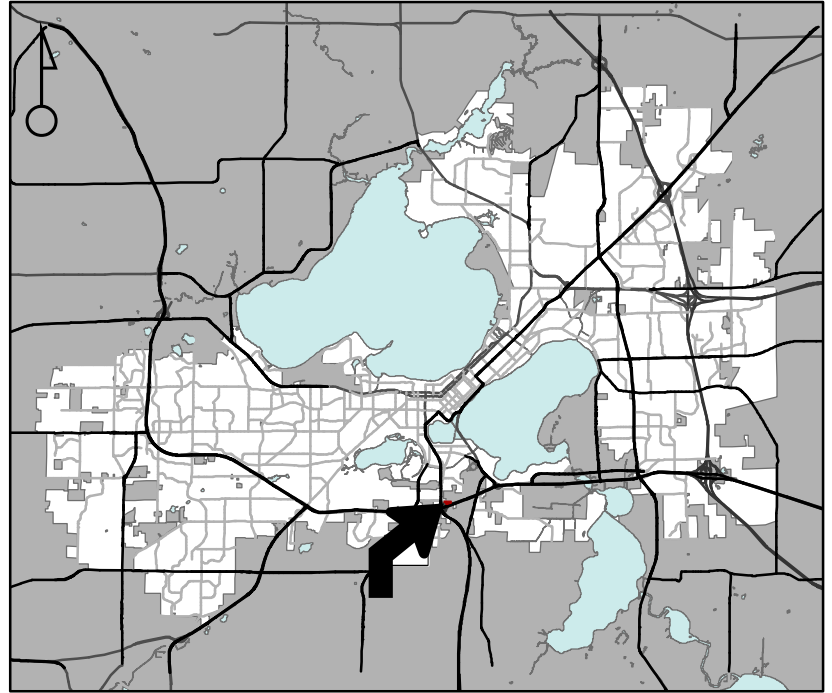

For Questions Contact: Colin Punt at: 243-0455 or cpunt@cityofmadison.com or City Planning at 266-4635

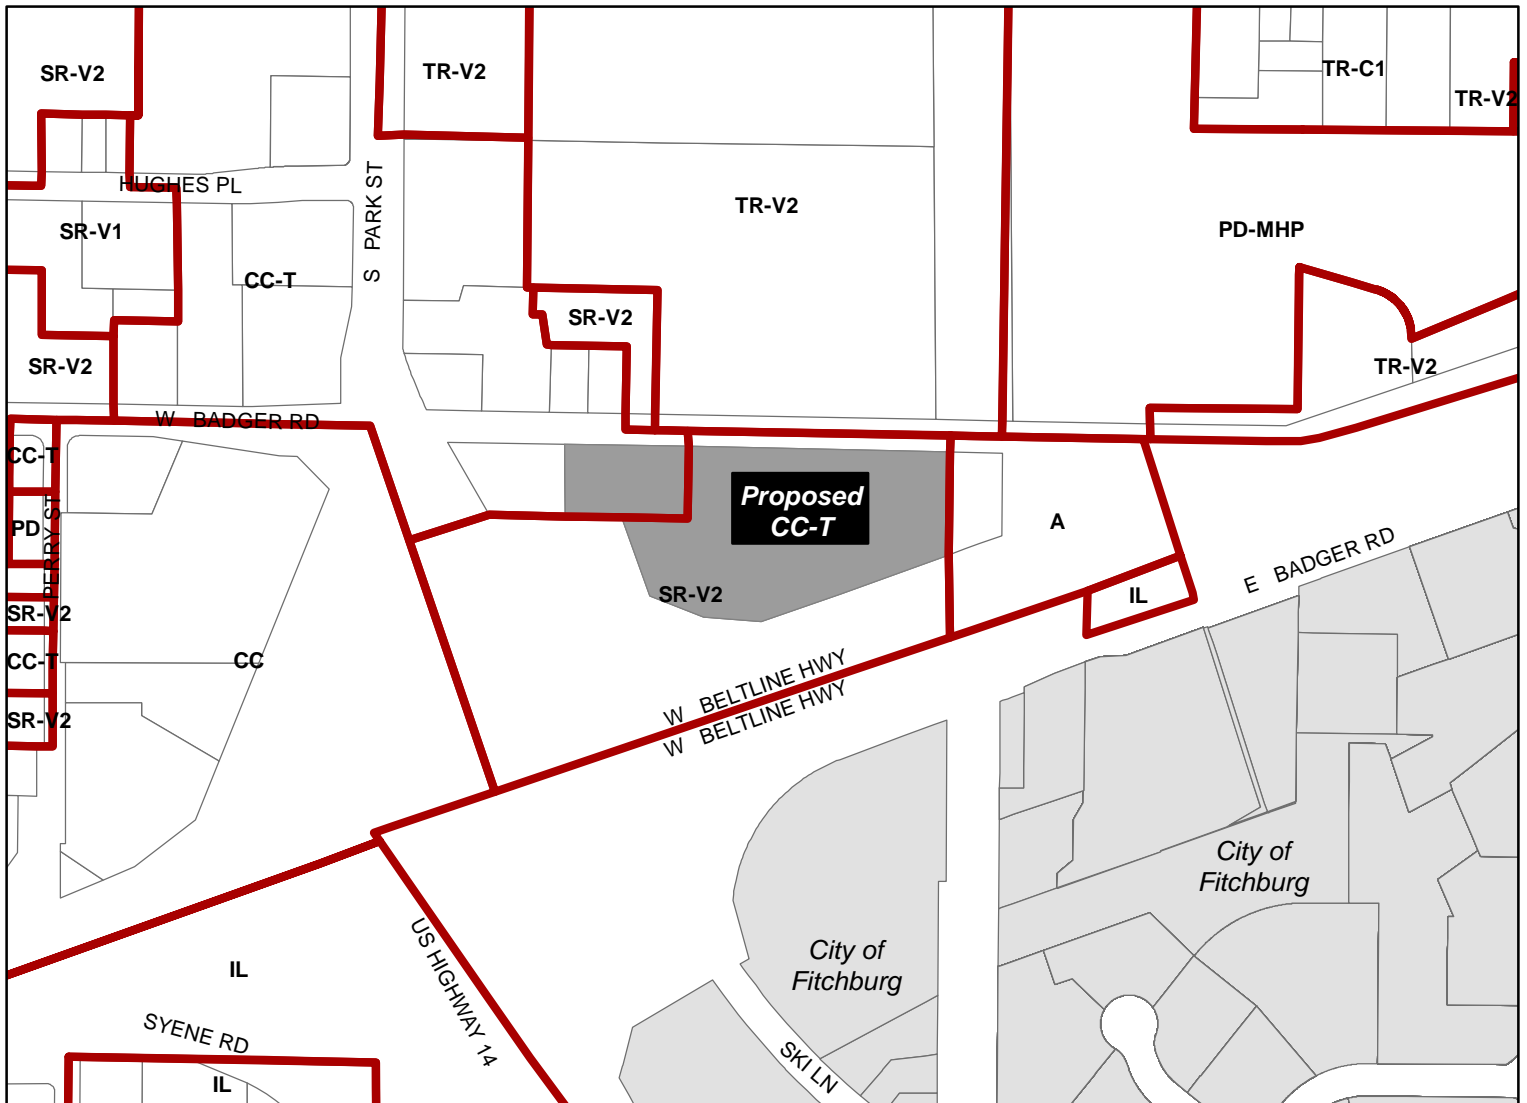

Scale : 1" = 400'

