



City of Madison

Demolition & Conditional Use

Location

428-444 State Street

Applicant

Kevin Burow, Knothe & Bruce Architects, LLC
Joe McCormick, JD McCormick Properties


Requests

- Demolish three buildings
- Construct six-story tall mixed-use building adjacent to Lisa Link Peace Park with up to 6,445 sq. ft. of commercial space and 26 apartments (same conditional use plans as June 2023)


Public Hearing Date

Plan Commission

March 25, 2024

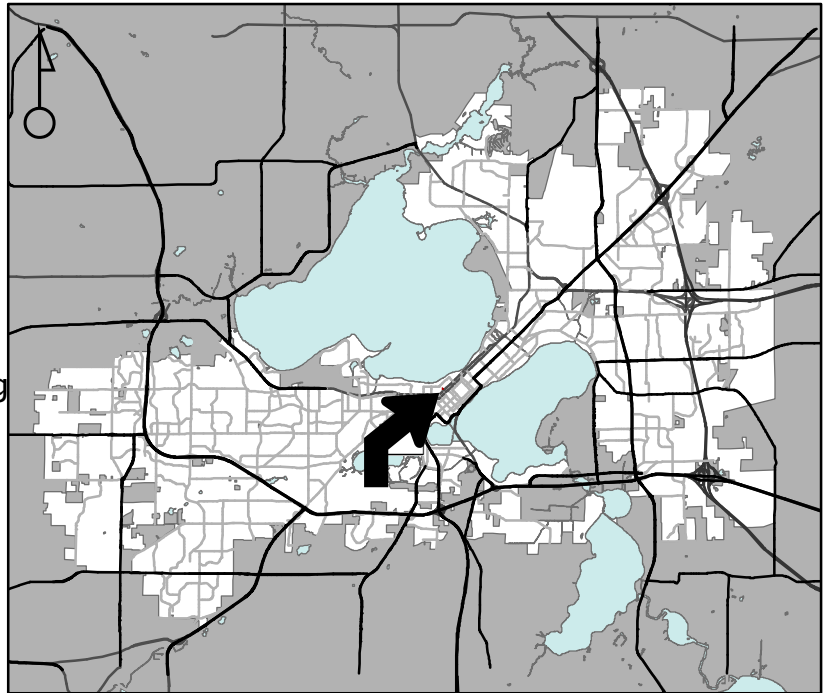

For Questions Contact: Tim Parks at: 261-9632 or tparks@cityofmadison.com or City Planning at 266-4635

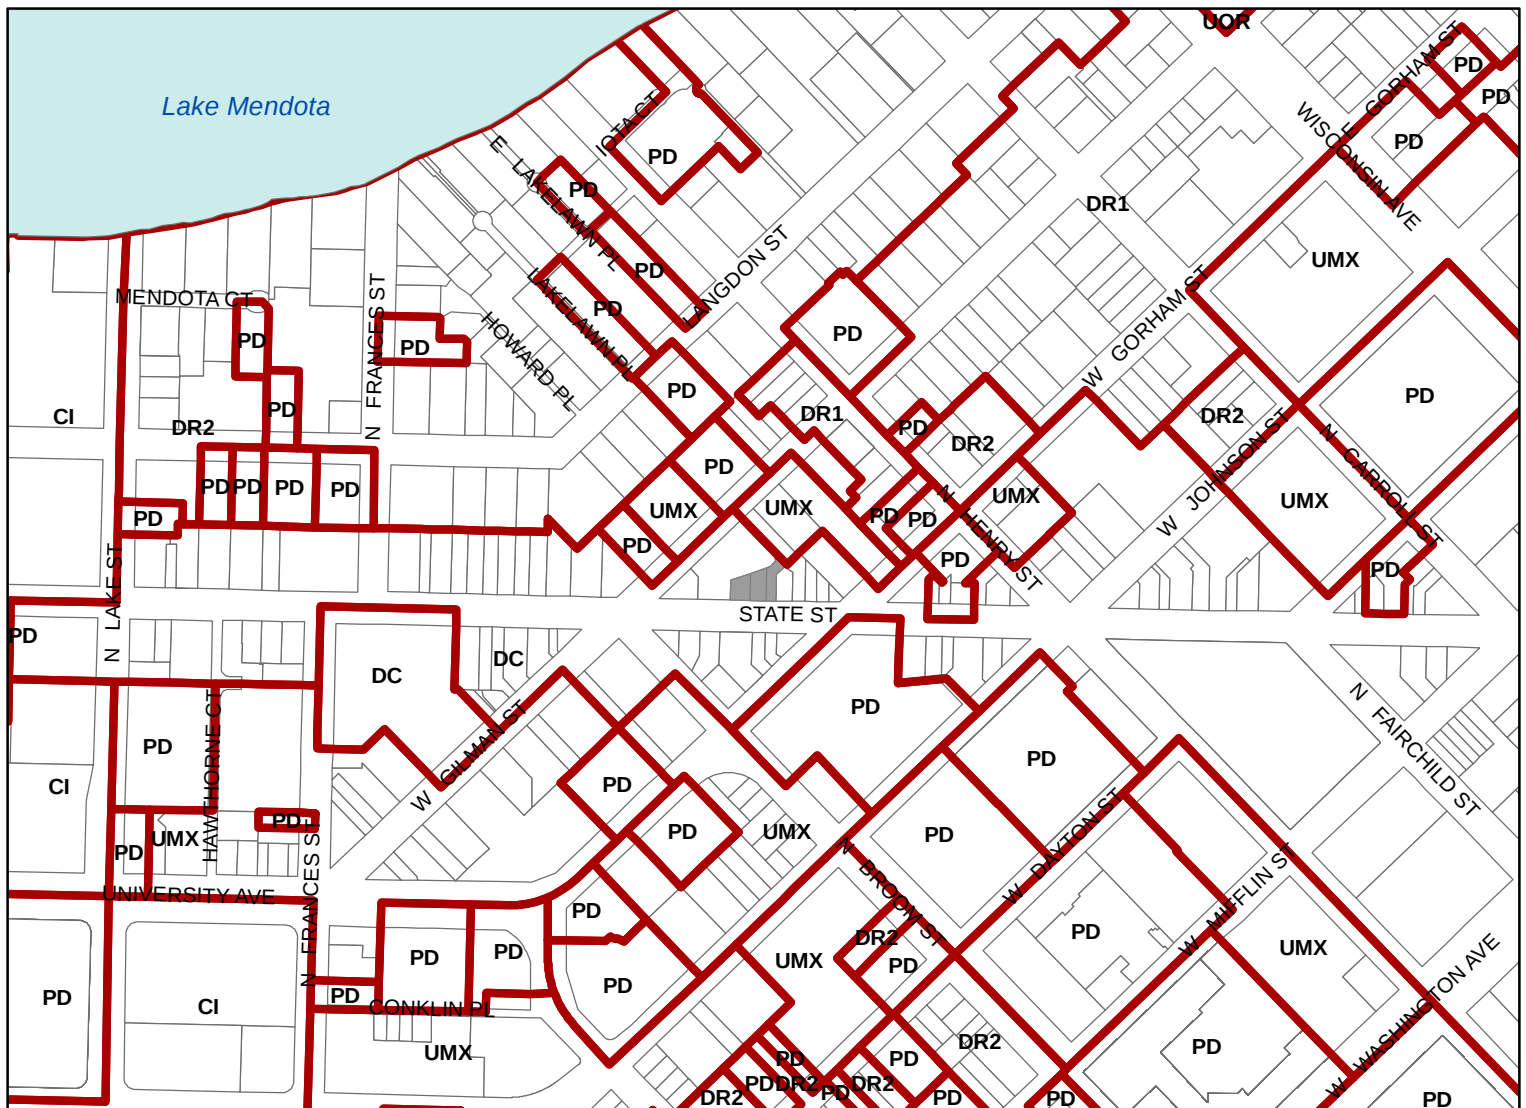

Scale : 1" = 400'

City of Madison, Planning Division : JC : Date : 2-22-24



428-444 State Street

