



# City of Madison

## Demolition

### Location

204 W Sunset Court

### Applicant

Leif Backus, Associated Housewrights  
Erin & Todd Courtenay


### Request

Demolish street-facing facade of a  
single-family residence


### Public Hearing Date

Plan Commission

March 25, 2024

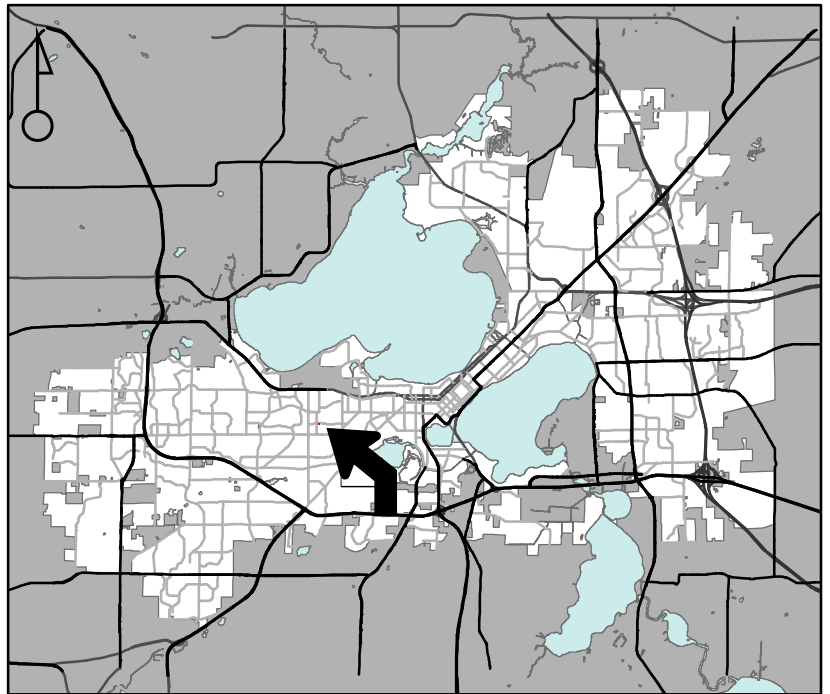

For Questions Contact: Lisa McNabola at: 243-0554 or [lmcnabola@cityofmadison.com](mailto:lmcnabola@cityofmadison.com) or City Planning at 266-4635

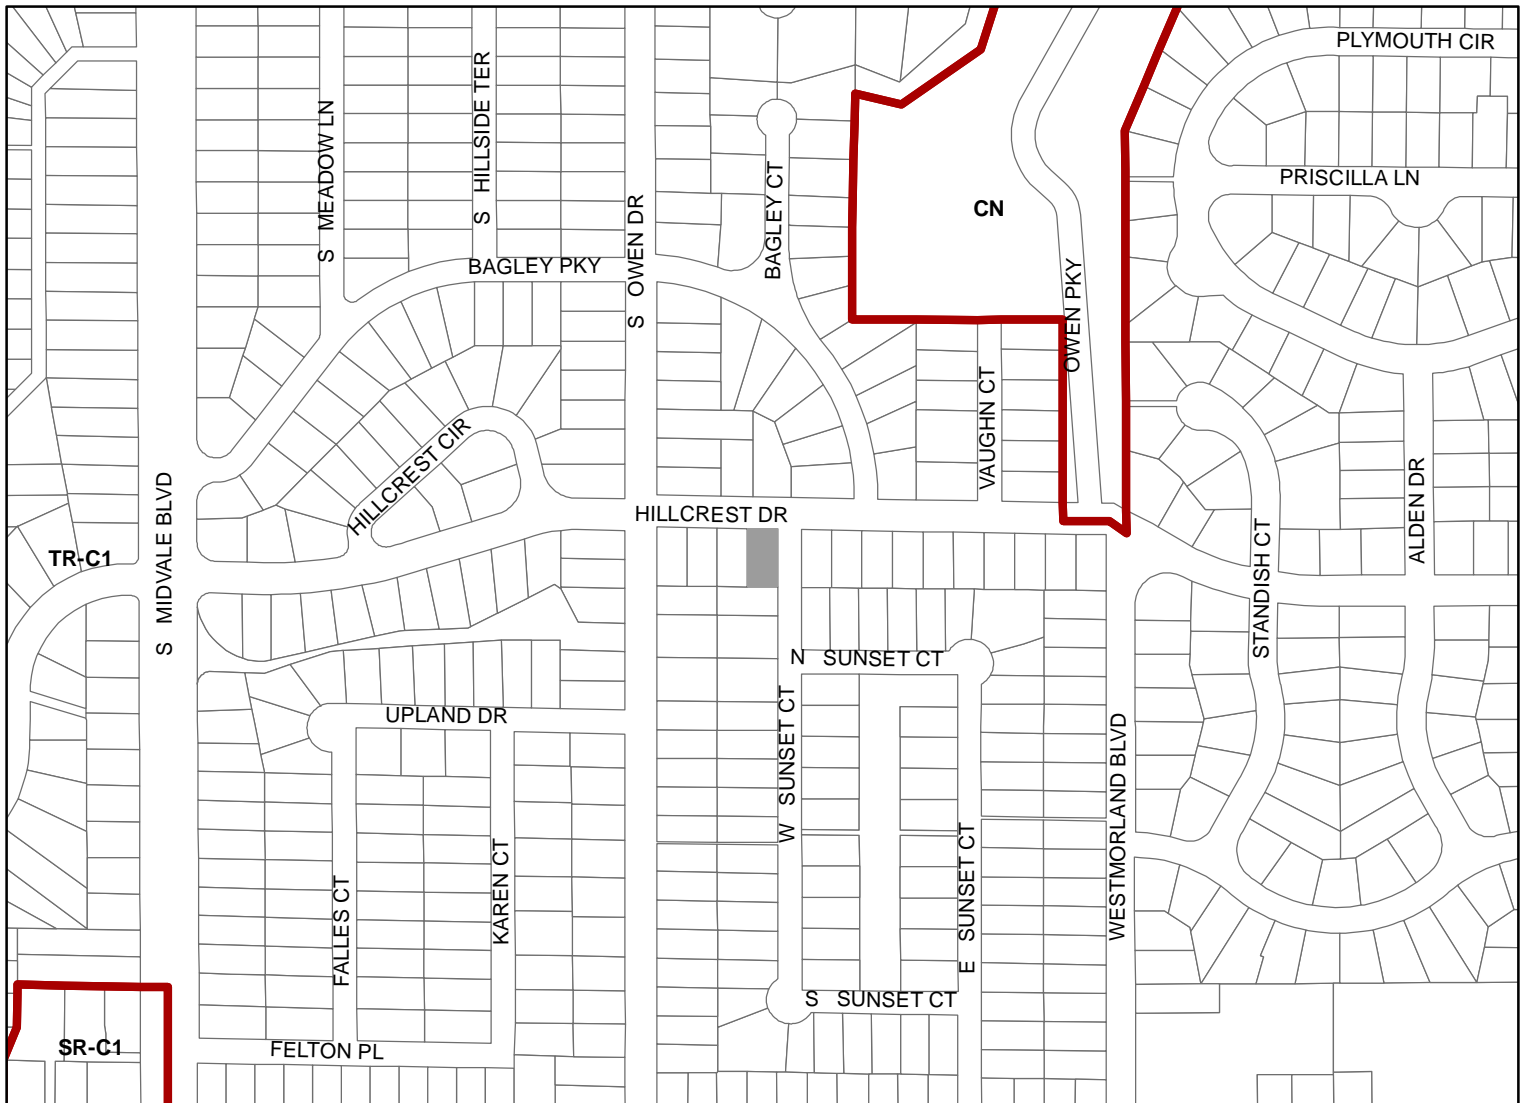

Scale : 1" = 400'

City of Madison, Planning Division : JC : Date : 2-22-24

