



Location

4701 Ellestad Drive

Applicant

Adam Ryan, Quam Engineering, LLC
Jeffrey Miller, 4621, LLC


Request

Demolish single-family residence


Public Hearing Date

Plan Commission

March 25, 2024

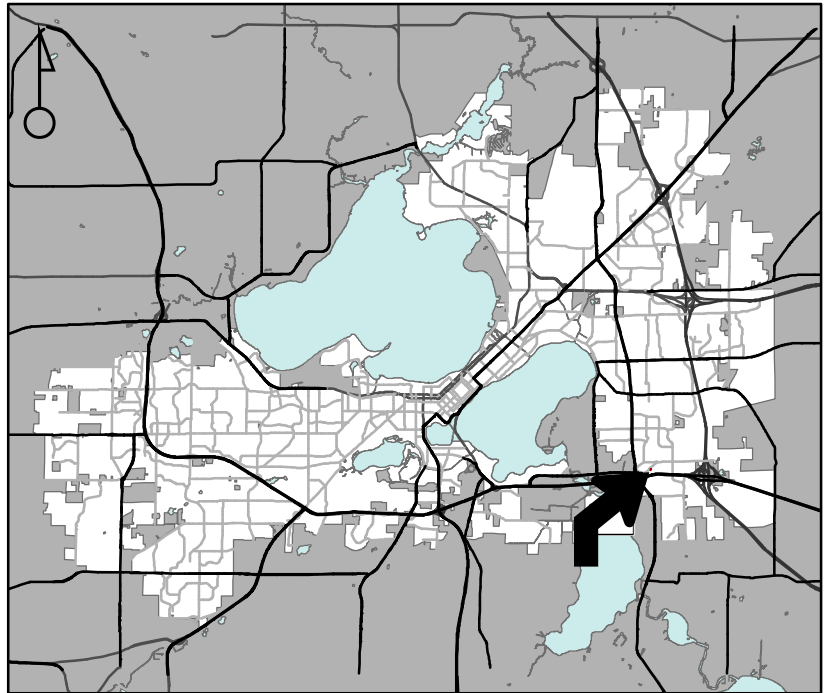

For Questions Contact: Chris Wells at: 261-9135 or cwells@cityofmadison.com or City Planning at 266-4635

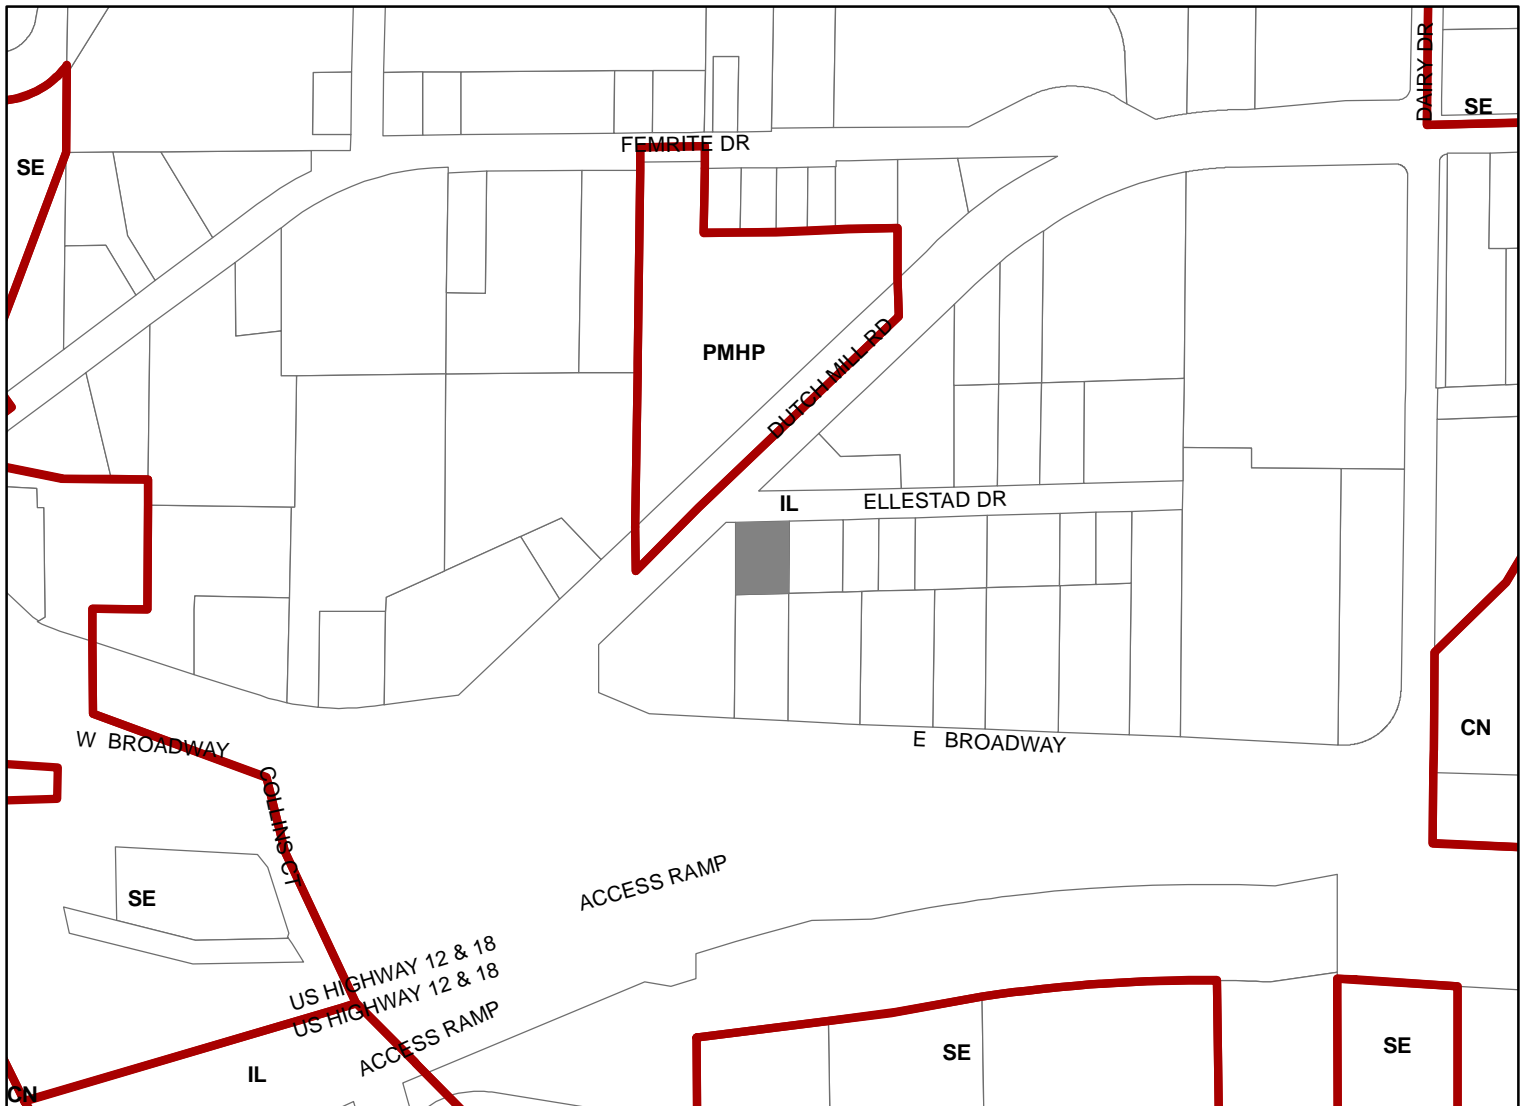

Scale : 1" = 400'

City of Madison, Planning Division : JC : Date : 2-22-24

