



City of Madison

Conditional Use

Location

620 Cedar Street

Applicant

Kelly Kozar
Kelly Hensler, knh studio


Request

Construct accessory building exceeding
1,000 square feet


Public Hearing Date

Plan Commission

March 25, 2024

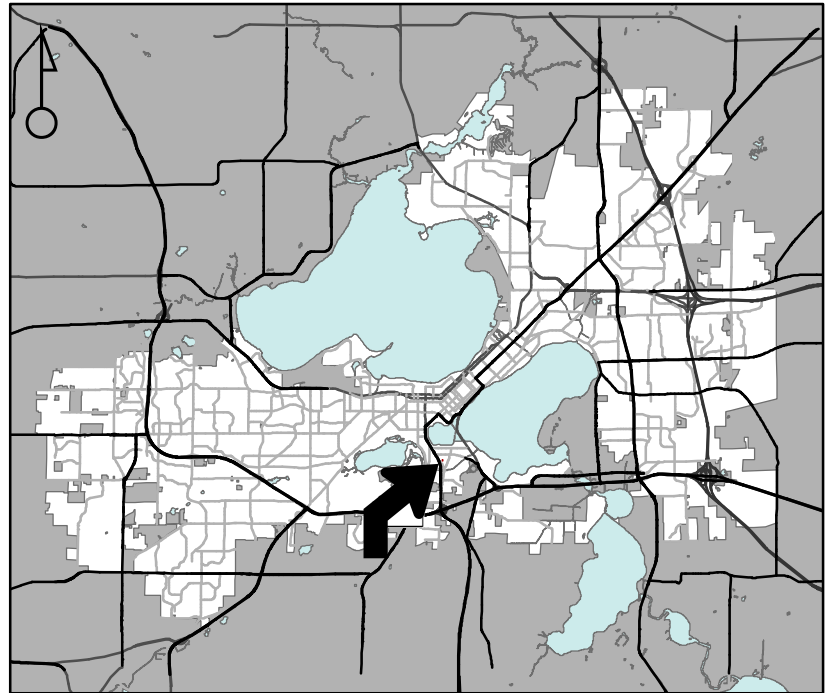

For Questions Contact: Colin Punt at: 243-0455 or cpunt@cityofmadison.com or City Planning at 266-4635

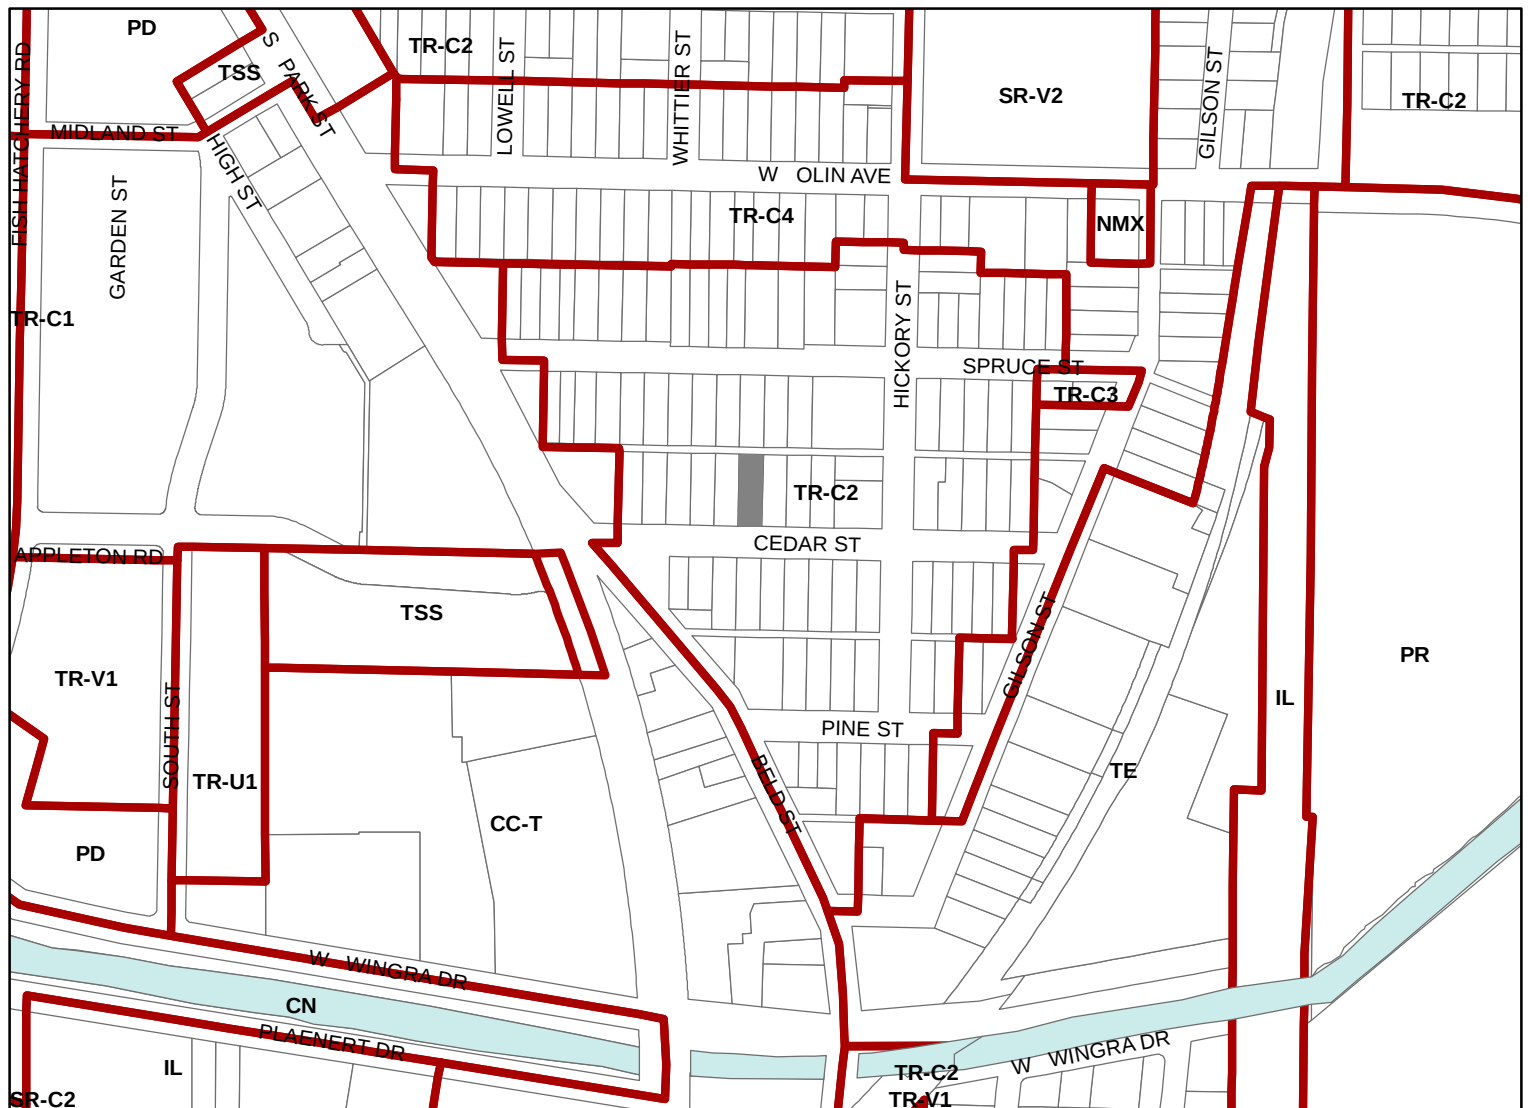

Scale : 1" = 400'

City of Madison, Planning Division : JC : Date : 2-23-24

