



Location
2230 Pennsylvania Avenue

Project Name
Madison Square Storage


Applicant
William Butcher, Madison New Development, LLC
Madison Square Storage, LLC

Requests
- Create two lots in IL zoning
- Construct four-story personal indoor storage facility on proposed Lot 2


Public Hearing Dates
Plan Commission

April 8, 2024

Common Council
April 16, 2024 (for CSM)

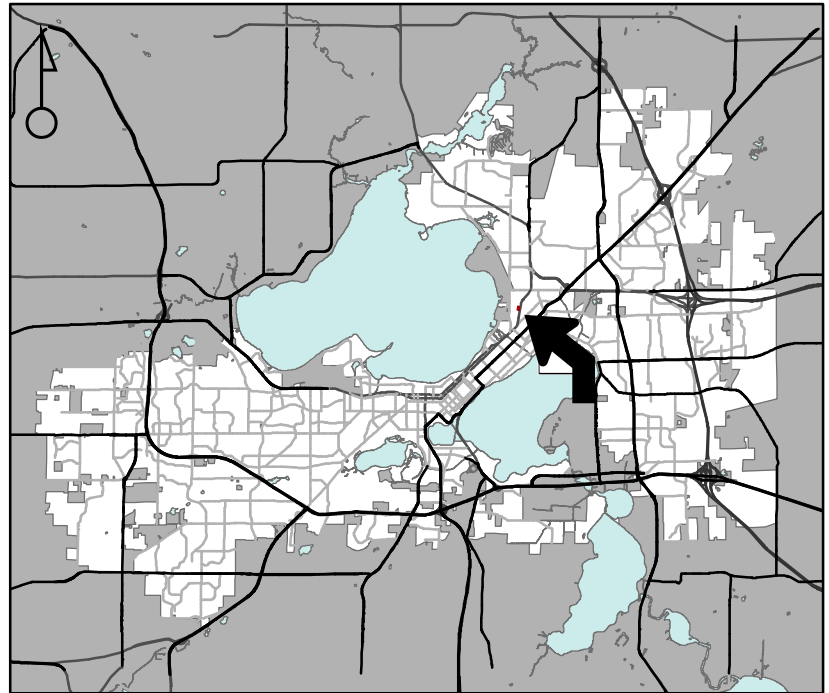

For Questions Contact: Lisa McNabola at: 243-0554 or lmcnabola@cityofmadison.com or City Planning at 266-4635

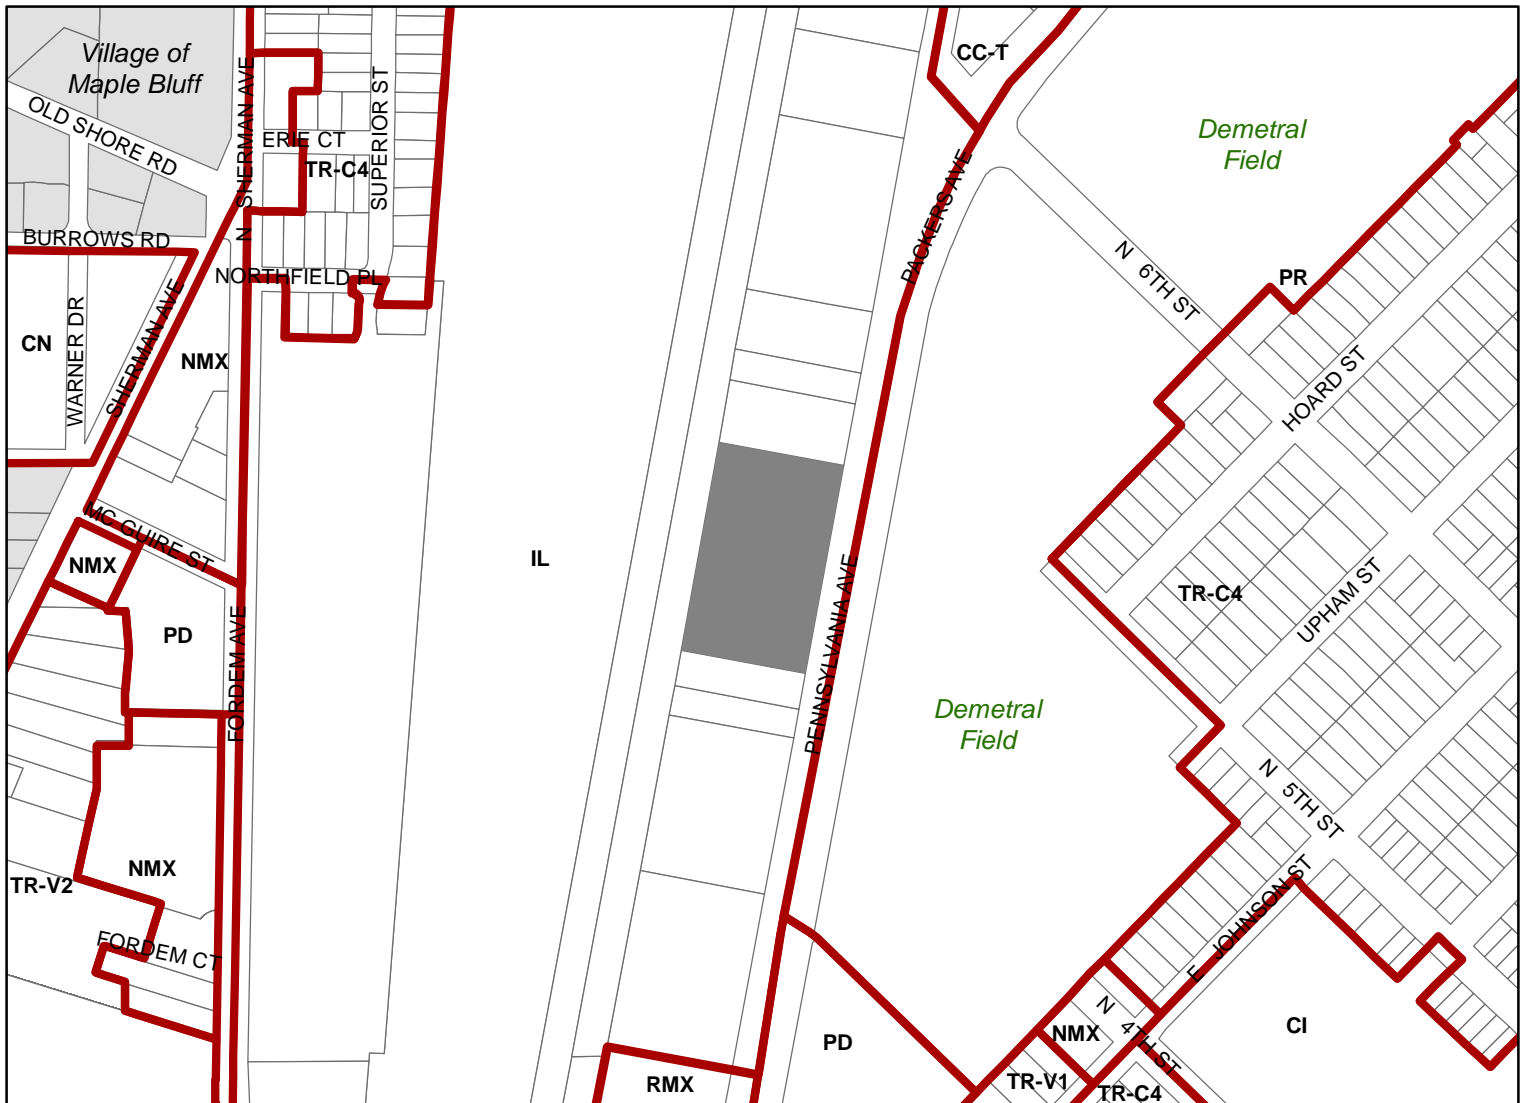

Scale : 1" = 400'

