



Location
2230 Pennsylvania Avenue


Project Name
Madison Square Storage

Applicant
William Butcher, Madison New Development, LLC
Madison Square Storage, LLC


Requests

- Create two lots in IL zoning
- Construct four-story personal indoor storage facility on proposed Lot 2

Public Hearing Dates
Plan Commission
April 8, 2024
Common Council
April 16, 2024 (for CSM)

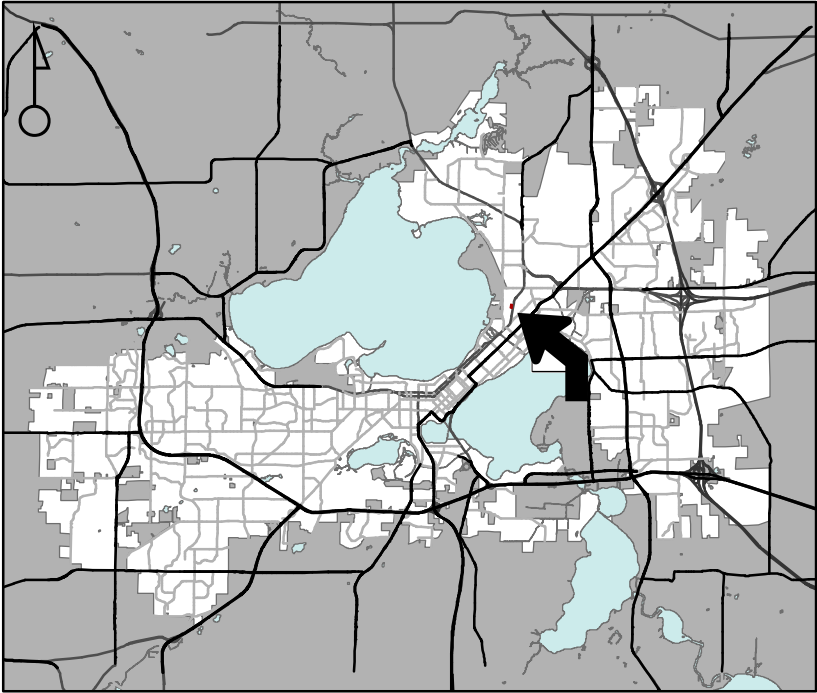

For Questions Contact: Lisa McNabola at: 243-0554 or lmcnabola@cityofmadison.com or City Planning at 266-4635

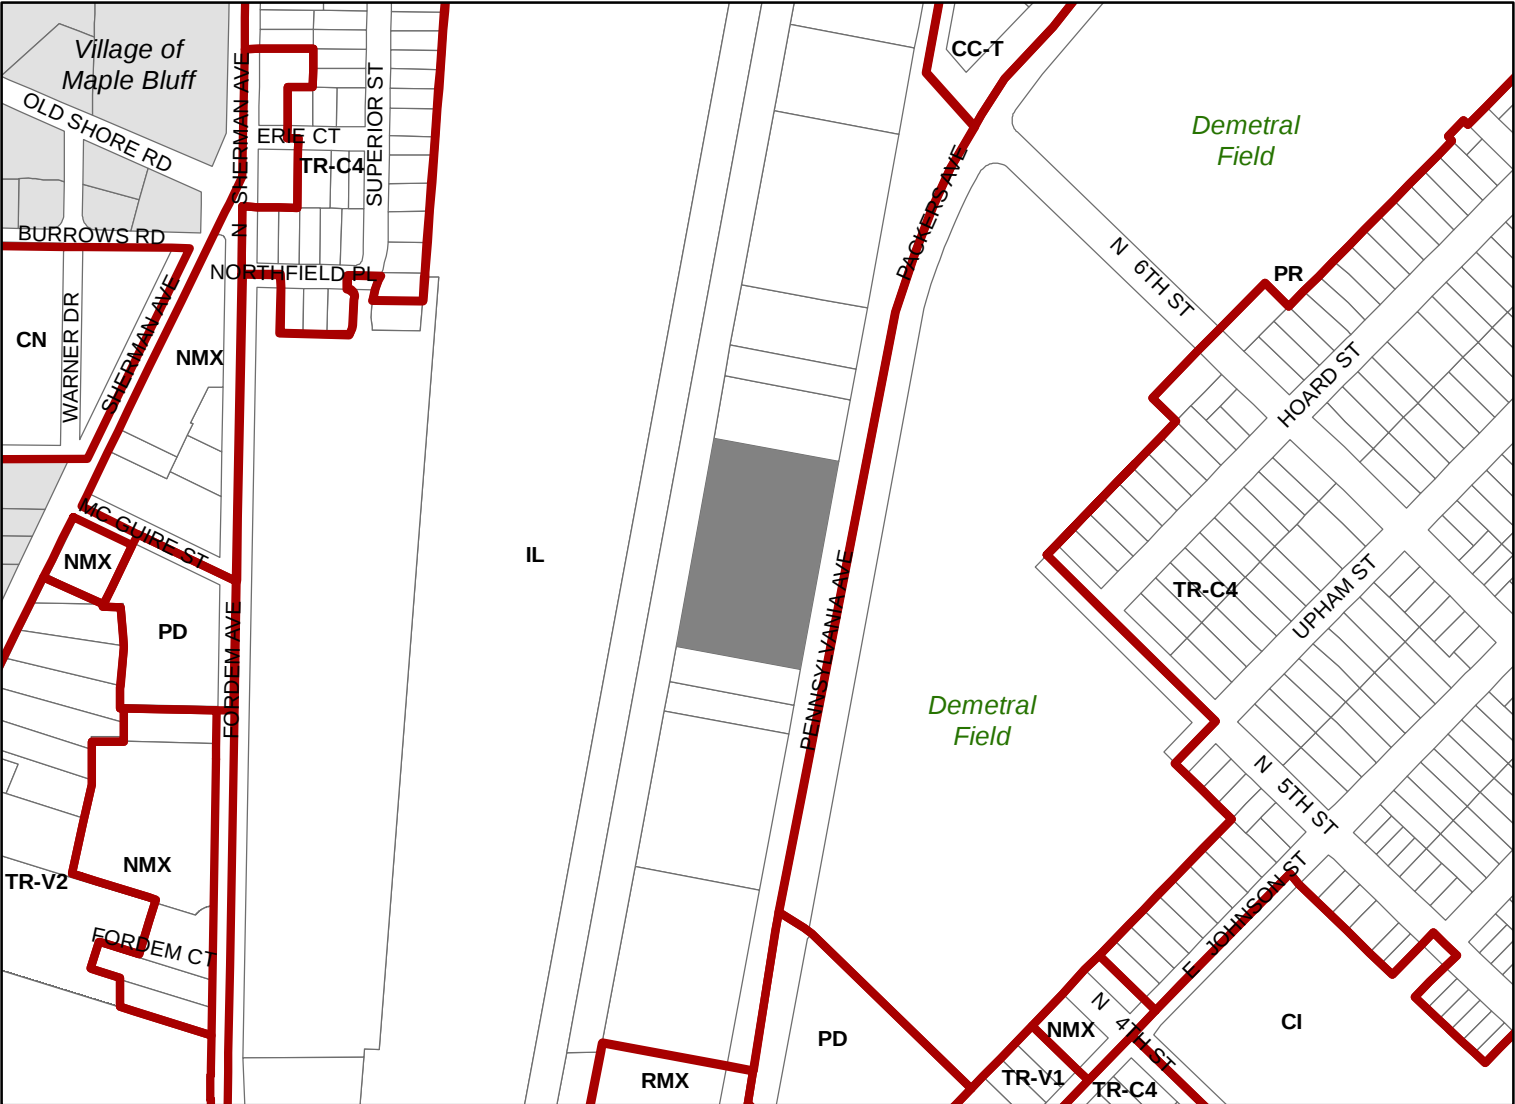

Scale : 1" = 400'

