


- QUICK FACTS:
- 6' WIDE
 - APPROX. 900' LONG
 - PROVIDES INTERMEDIATE CONNECTION FROM SHELTER TO ANDERSON ST
 - ANTICIPATED CONSTRUCTION SUMMER 2025

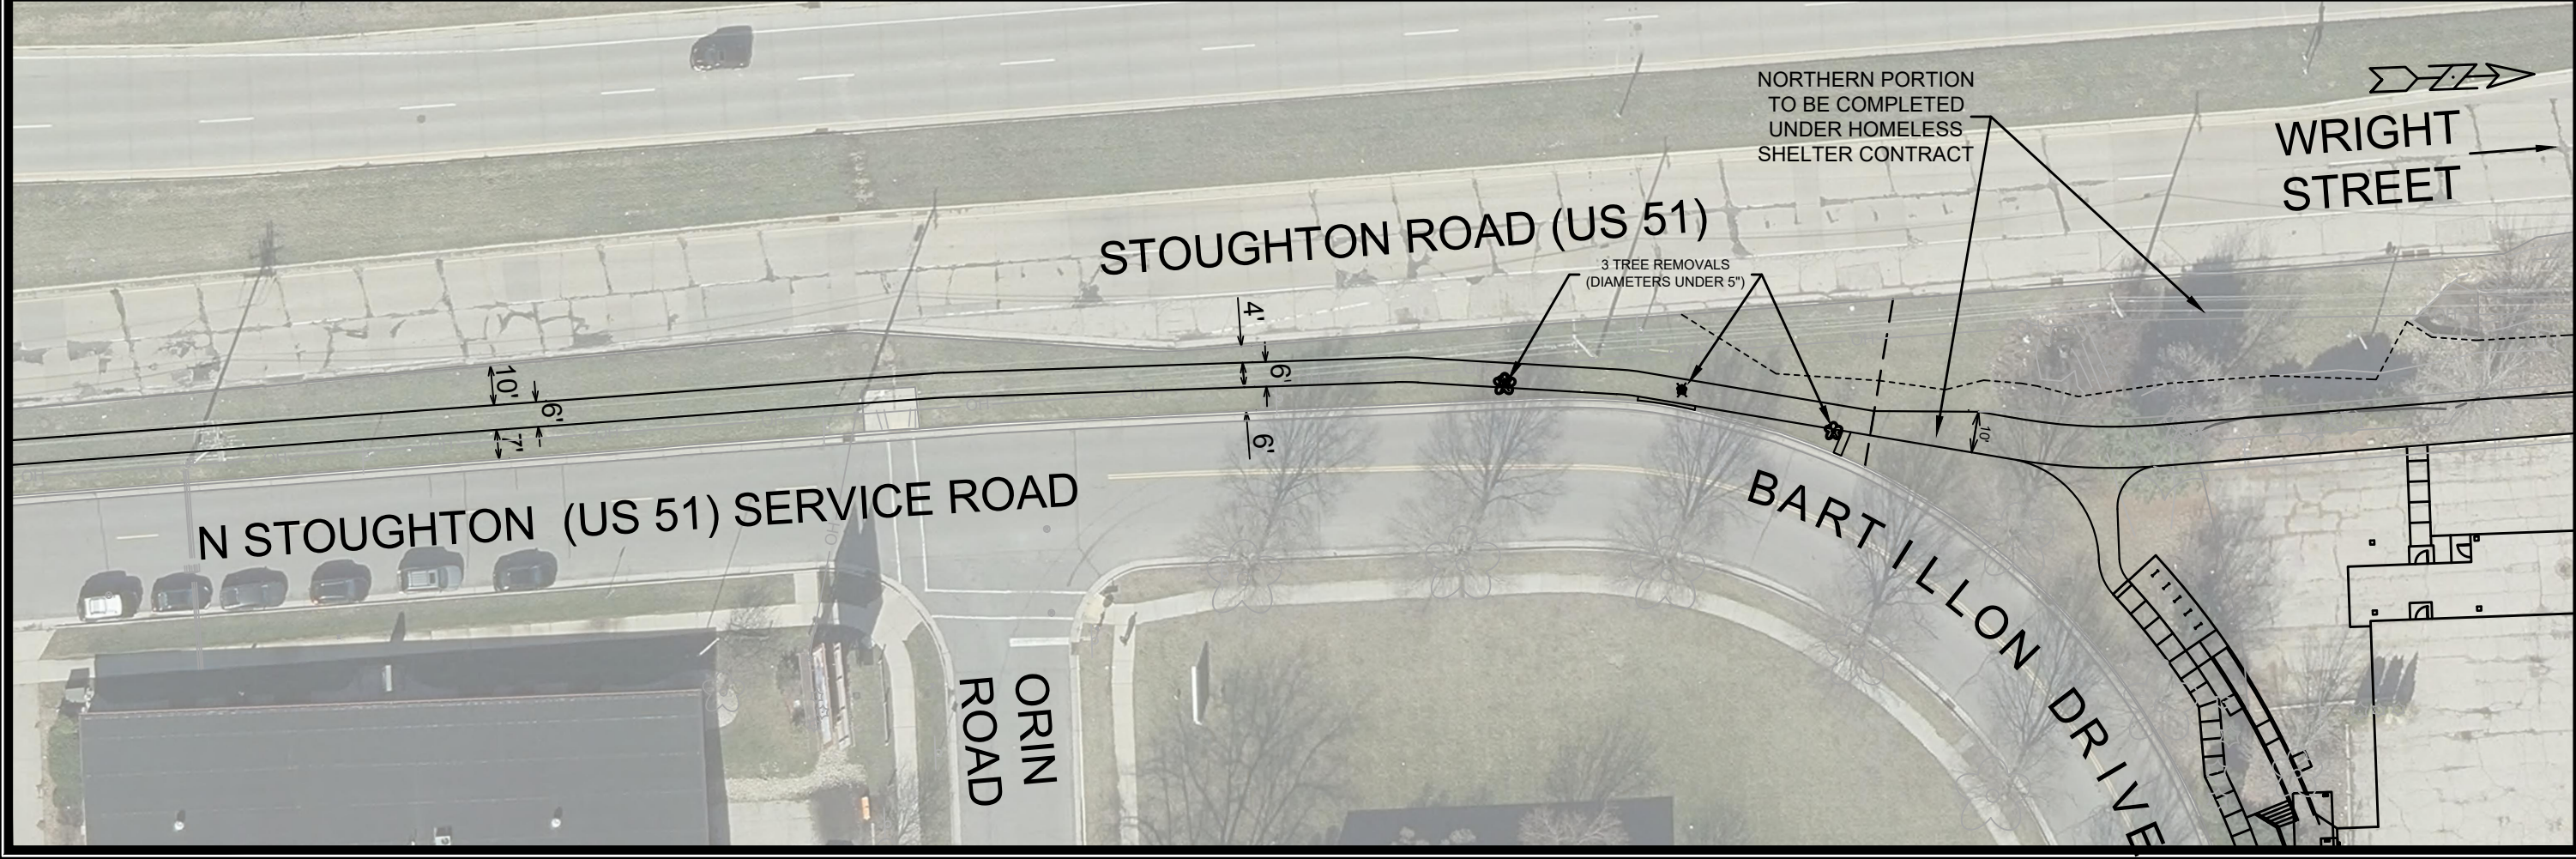

TRANSPORTATION COMMISSION EXHIBIT		14890		MADISON, WI		CONTRACT NO: 8757		TC-1	
BARTILLON PATH		14890		MADISON, WI		CONTRACT NO: 8757		TC-1	
CITY OF MADISON WISCONSIN		14890		MADISON, WI		CONTRACT NO: 8757		TC-1	
M:\DESIGN\Projects\14890\CAD\Streets\14890EN-TC Exhibit.dwg		14890		MADISON, WI		CONTRACT NO: 8757		TC-1	