

# Change of Premises

Fee: \$25.00

City of Madison Clerk

210 MLK Jr Blvd, Room 103  
Madison, WI 53703

[licensing@cityofmadison.com](mailto:licensing@cityofmadison.com)

608-266-4601

Class A: ☐ Beer, ☐ Liquor, ☐ Cider

Class B: ☐ Beer, ☒ Liquor,

☐ Class C Wine

(Agenda Item Number)

(Legistar file number)

UICPCN-2024-00150

(License number)

6  
(Alder District #)

405  
(Police Sector)

Office Use Only

## Licensed Premises Information

This application modifies existing alcohol license number: \_\_\_\_\_

Business dba Name: JAYS

Licensed Address: 406 N. FRANCES Madison, WI 53703

Liquor/Beer Agent Name: Jay P. Wanserski

100 % Alcohol, \_\_\_\_\_ % Food, \_\_\_\_\_ % Other Alder, District #: \_\_\_\_\_ Police Sector: \_\_\_\_\_

## Corporate Information

Business Legal Name (as on WI State Sellers Permit): Wando Ventures INC

Business Mailing Address: 602 UNIV. AVE Madison, WI 53715

Business Contact Name, Position: Jay P. Wanserski owner

Business Phone: 608-444-9025 Business Email: FISHBOWL94@HOTMAIL.COM

Current Capacity (indoor): 80

Current Capacity (outdoor): 12

Proposed Capacity (indoor): 99

Proposed Capacity (outdoor): 12

If your capacity is increasing, contact Building Inspection: (608) 266-4551, [binspection@cityofmadison.com](mailto:binspection@cityofmadison.com)

Change is: ☒ Permanent

☐ Temporary (from \_\_\_\_\_ until \_\_\_\_\_)  
Date Date

Is this change related to a Roadway Café Expansion License/Roadway Permit: ☐ Yes or ☒ No

Description of Changes (include approximate measurements, and fencing, if necessary):

will have handicap Accessible bathrooms 15'10" x 13'6" changing facade of JAYS  
to include garage / sliding doors. New sign + awning new bar top  
and facade new ceiling + flooring would like option for DJ and/or acoustic.

☒ Detailed Floor Plans included (required)

Authorized Signature


Date


3-18-2024

☐ Orange sign and business card issued


☐ "License Renewals & Changes" brochure with next steps issued

Office Use Only

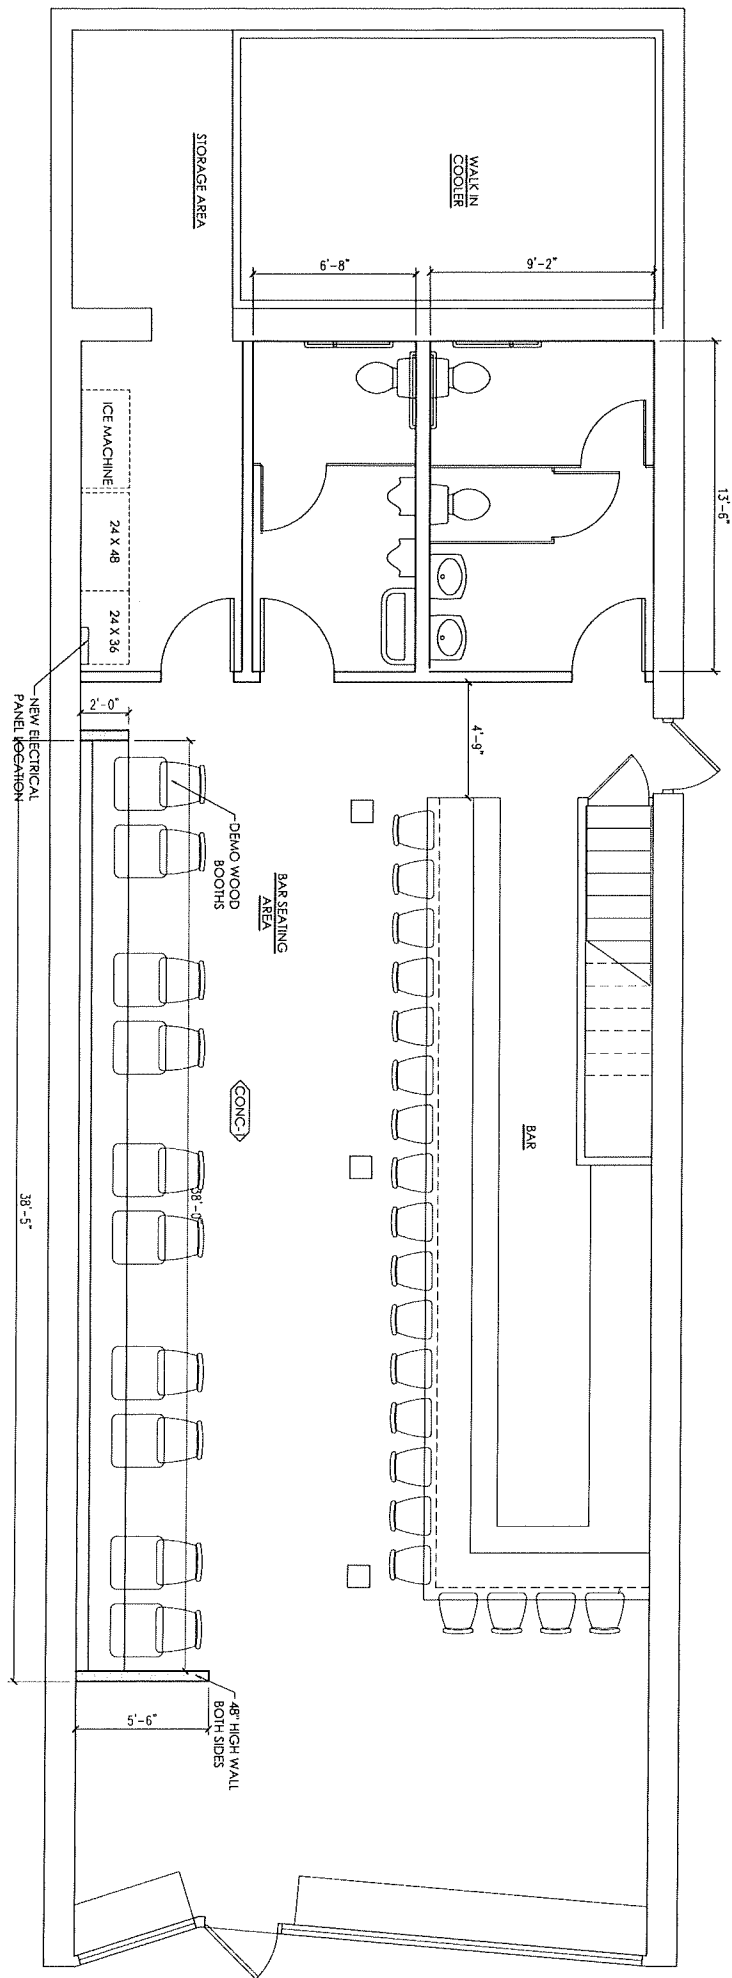


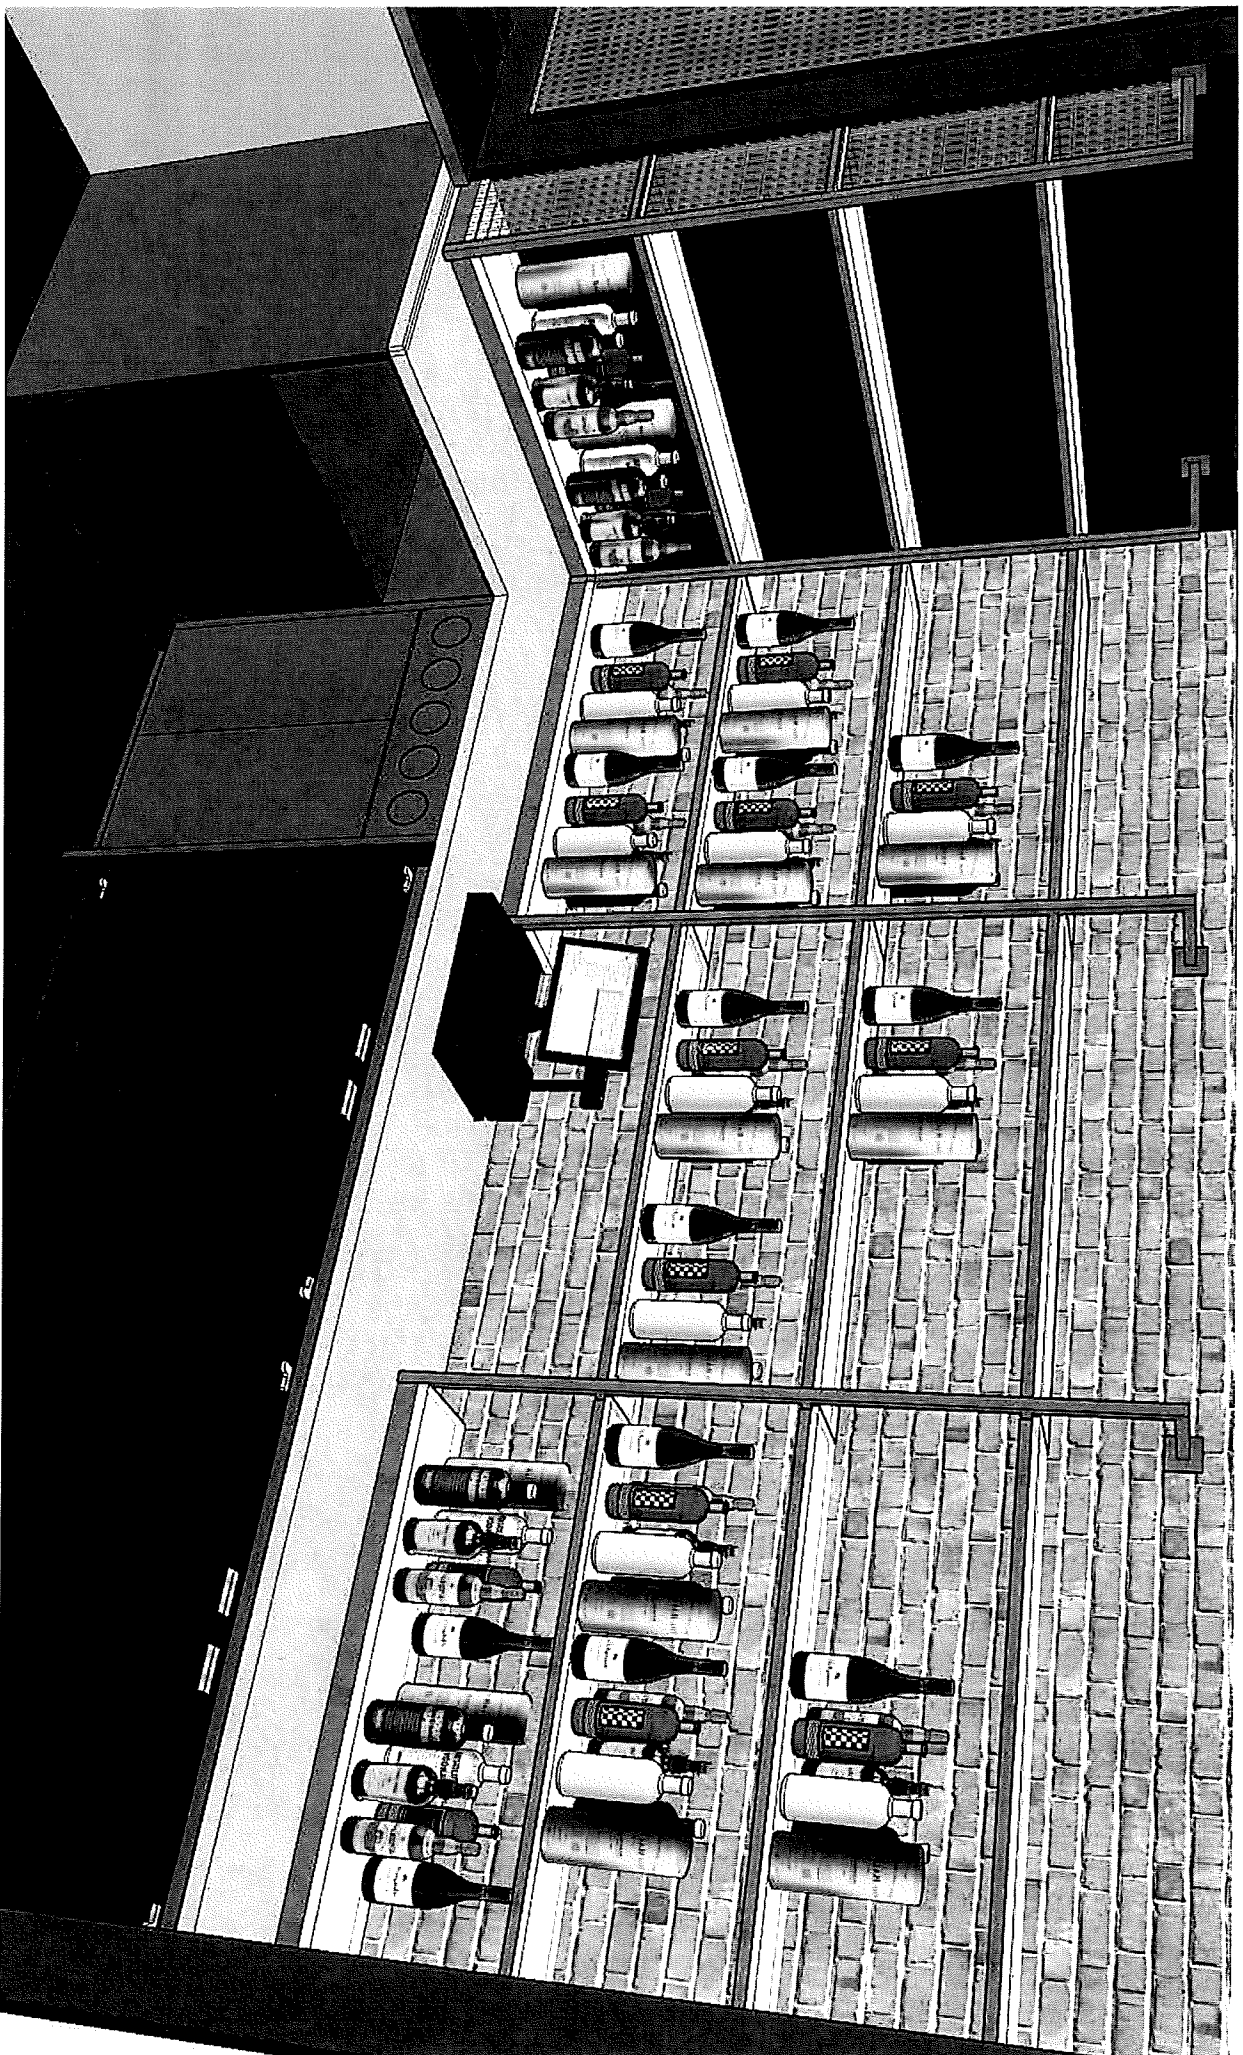

Back Bar rendering

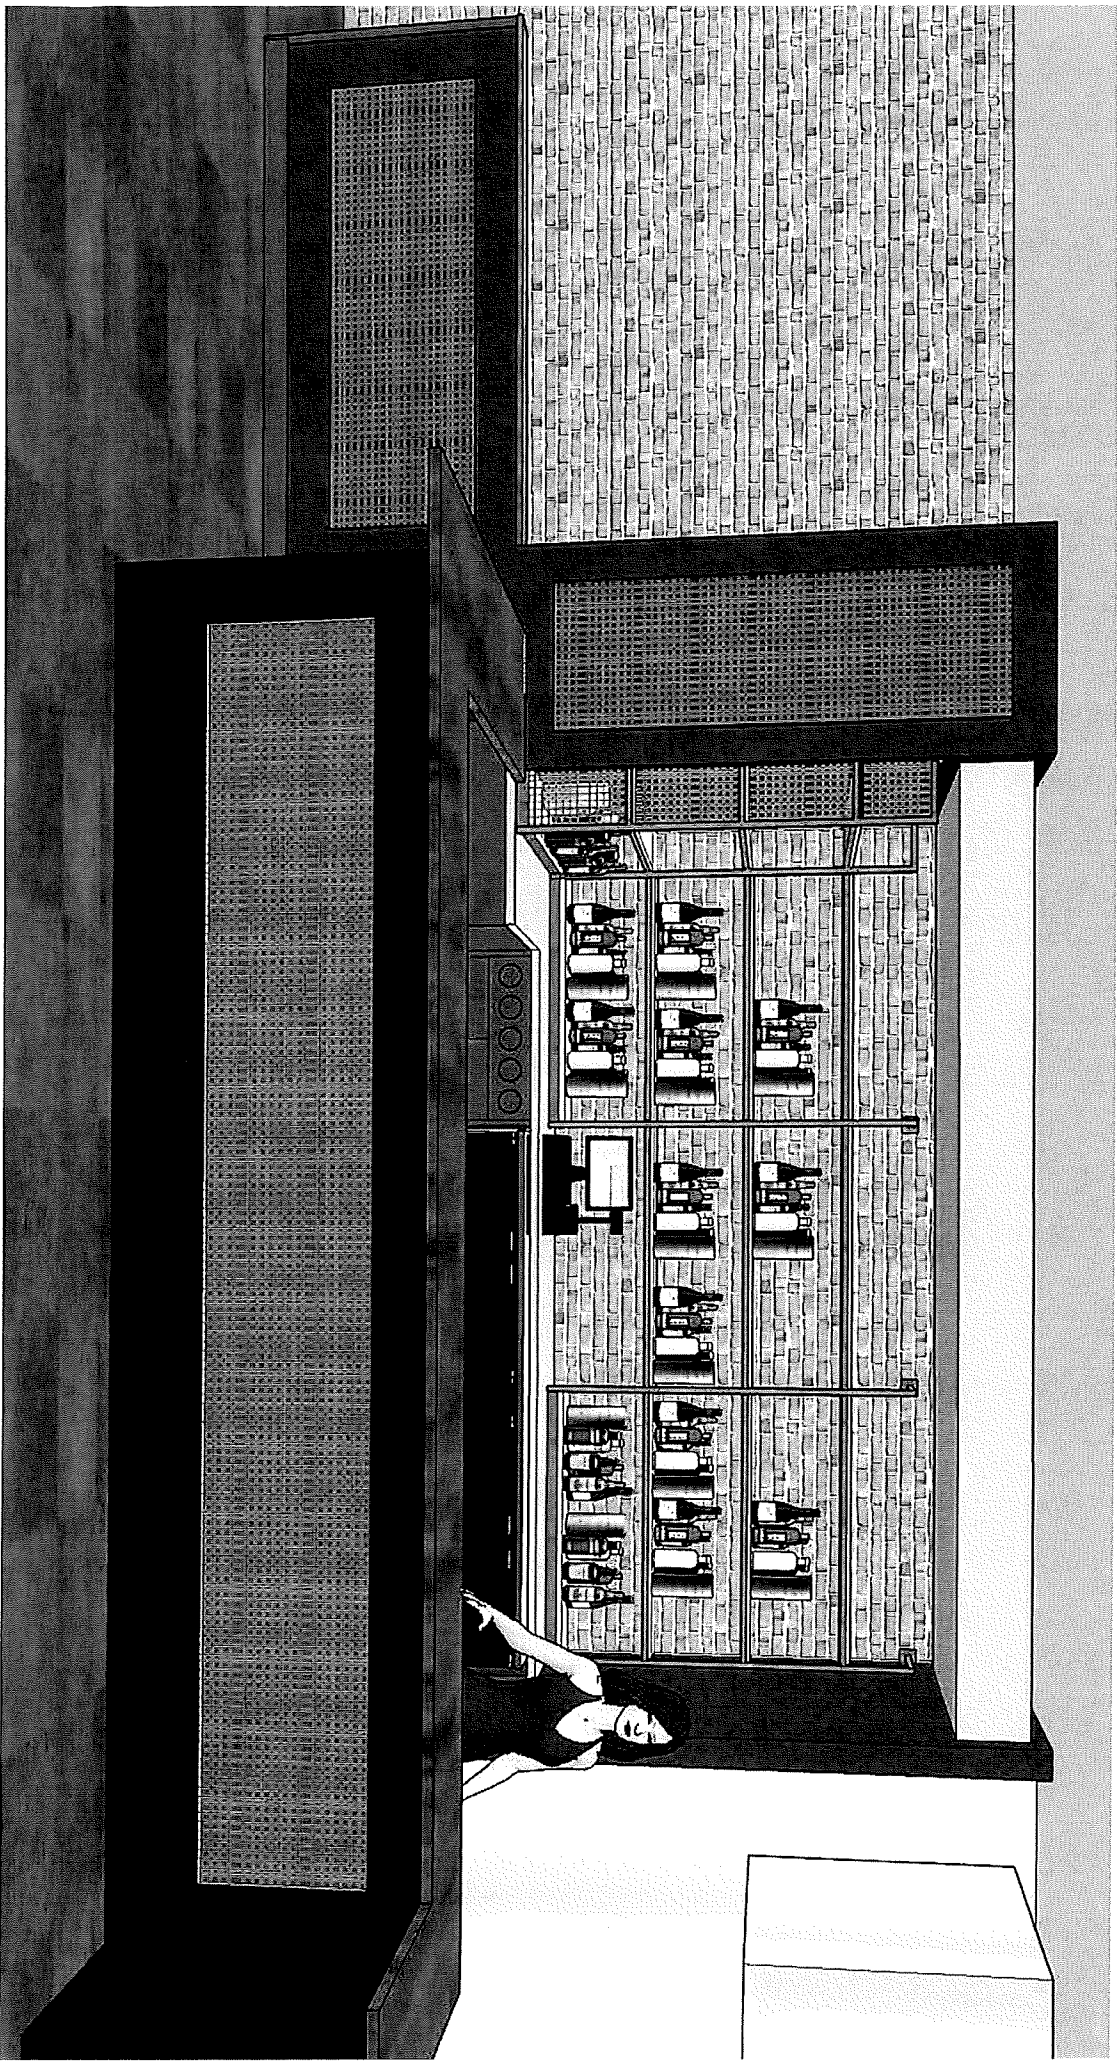

Back Bar rendering

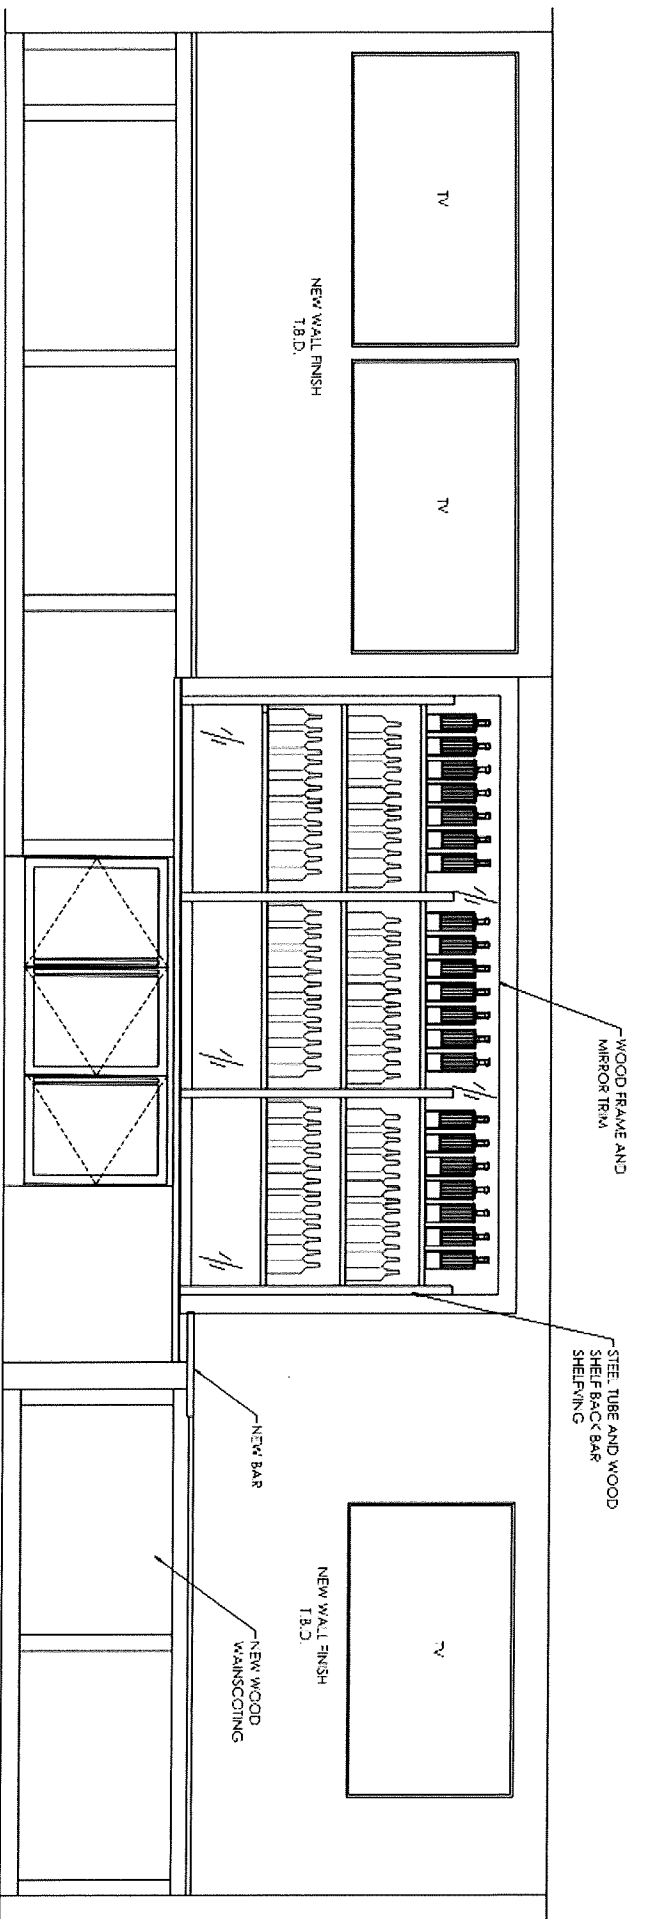

3 BACK BAR ELEVATION  
 $3 \frac{1}{2}" = 1'-0"$

Thanks,

Jeremy Cynkar

Director of Commercial Design

Project Manager

**Destree Design Architects, Inc.**

222 W. Washington Ave. #310

Madison, WI 53703

O: 608.268.1499

D: 608.512.1883

C: 608.347.6338

www.destreearchitects.com





Jennifer Cotter <jlcott@gmail.com>

## Fw: Bar Images

1 message

**jay wando** <fishbow194@hotmail.com>  
To: Jennifer Cotter <jlcott@gmail.com>


Sun, Mar 17, 2024 at 4:45 PM

---


**From:** Jeremy Cynkar <JCynkar@destreearchitects.com>  
**Sent:** Thursday, February 29, 2024 3:21 PM  
**To:** jay wando <fishbow194@hotmail.com>  
**Subject:** Bar Images

Jay,

This what I had drawing up for 3<sup>rd</sup> floor originally. We could do something similar on the first floor

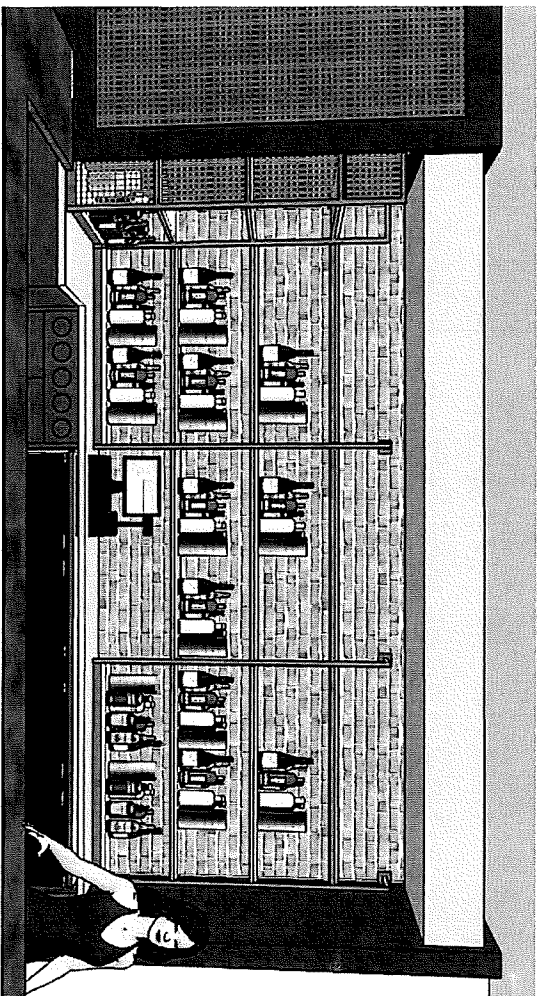


Here is what I have in the drawing for the back bar at Jay's.

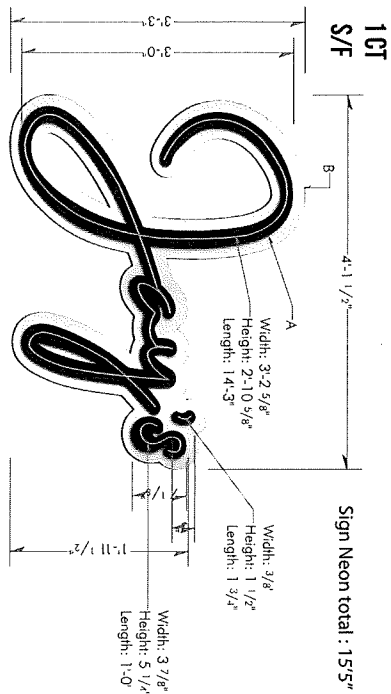


Awning Neon total: 58'3" Length  
Figuring 4' sides (Need to confirm sides)

Possible neon around awning

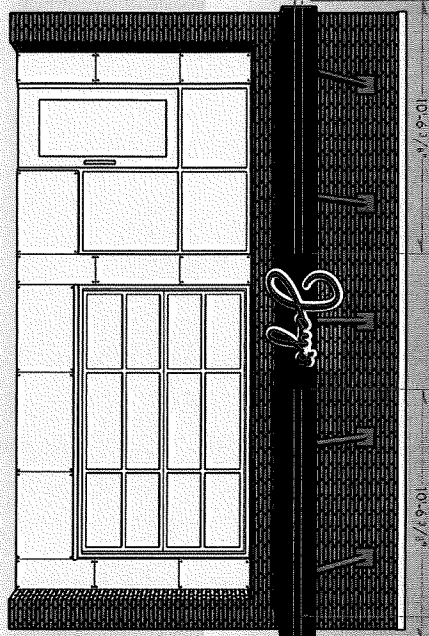

Night View

Possible neon around awning

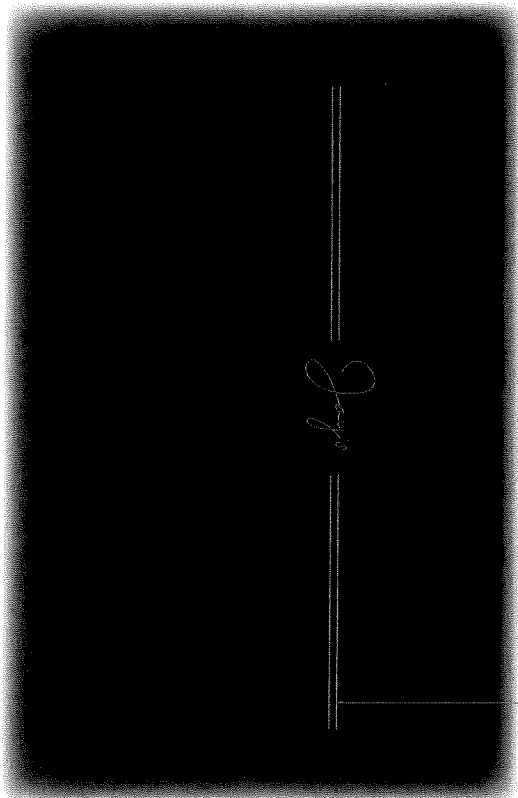

KEY NOTES:

A - CUI letter core to be 3" deep pointed tip  
Satin fire breathing red MP08514. Cans to have  
hot red single stroke neon attached to back of  
letters with 1" neon strands.

B - Decorative outline / Backer to be 1/8"  
brushed aluminum dibond.

FINISHES:

- ☐ 1/2" Brushed aluminum Dibond  
☒ Satin fire breathing red MP08514

CALCULATIONS:



makesignshotwar.com  
325 W Front St, Mount Horeb, WI 53672

CUSTOMER APPROVAL:


DATE:

LANDLORD APPROVAL:


DATE:

By signing this approval you are hereby authorizing Sign Art Studio, LLC to proceed with the work as depicted. Any deviation from these specifications will become the customer's financial responsibility.  
The above artwork, and/or conceptual design, less customer provided artwork or plans, is property of Sign Art Studio and may not be reproduced without written consent.


CLI

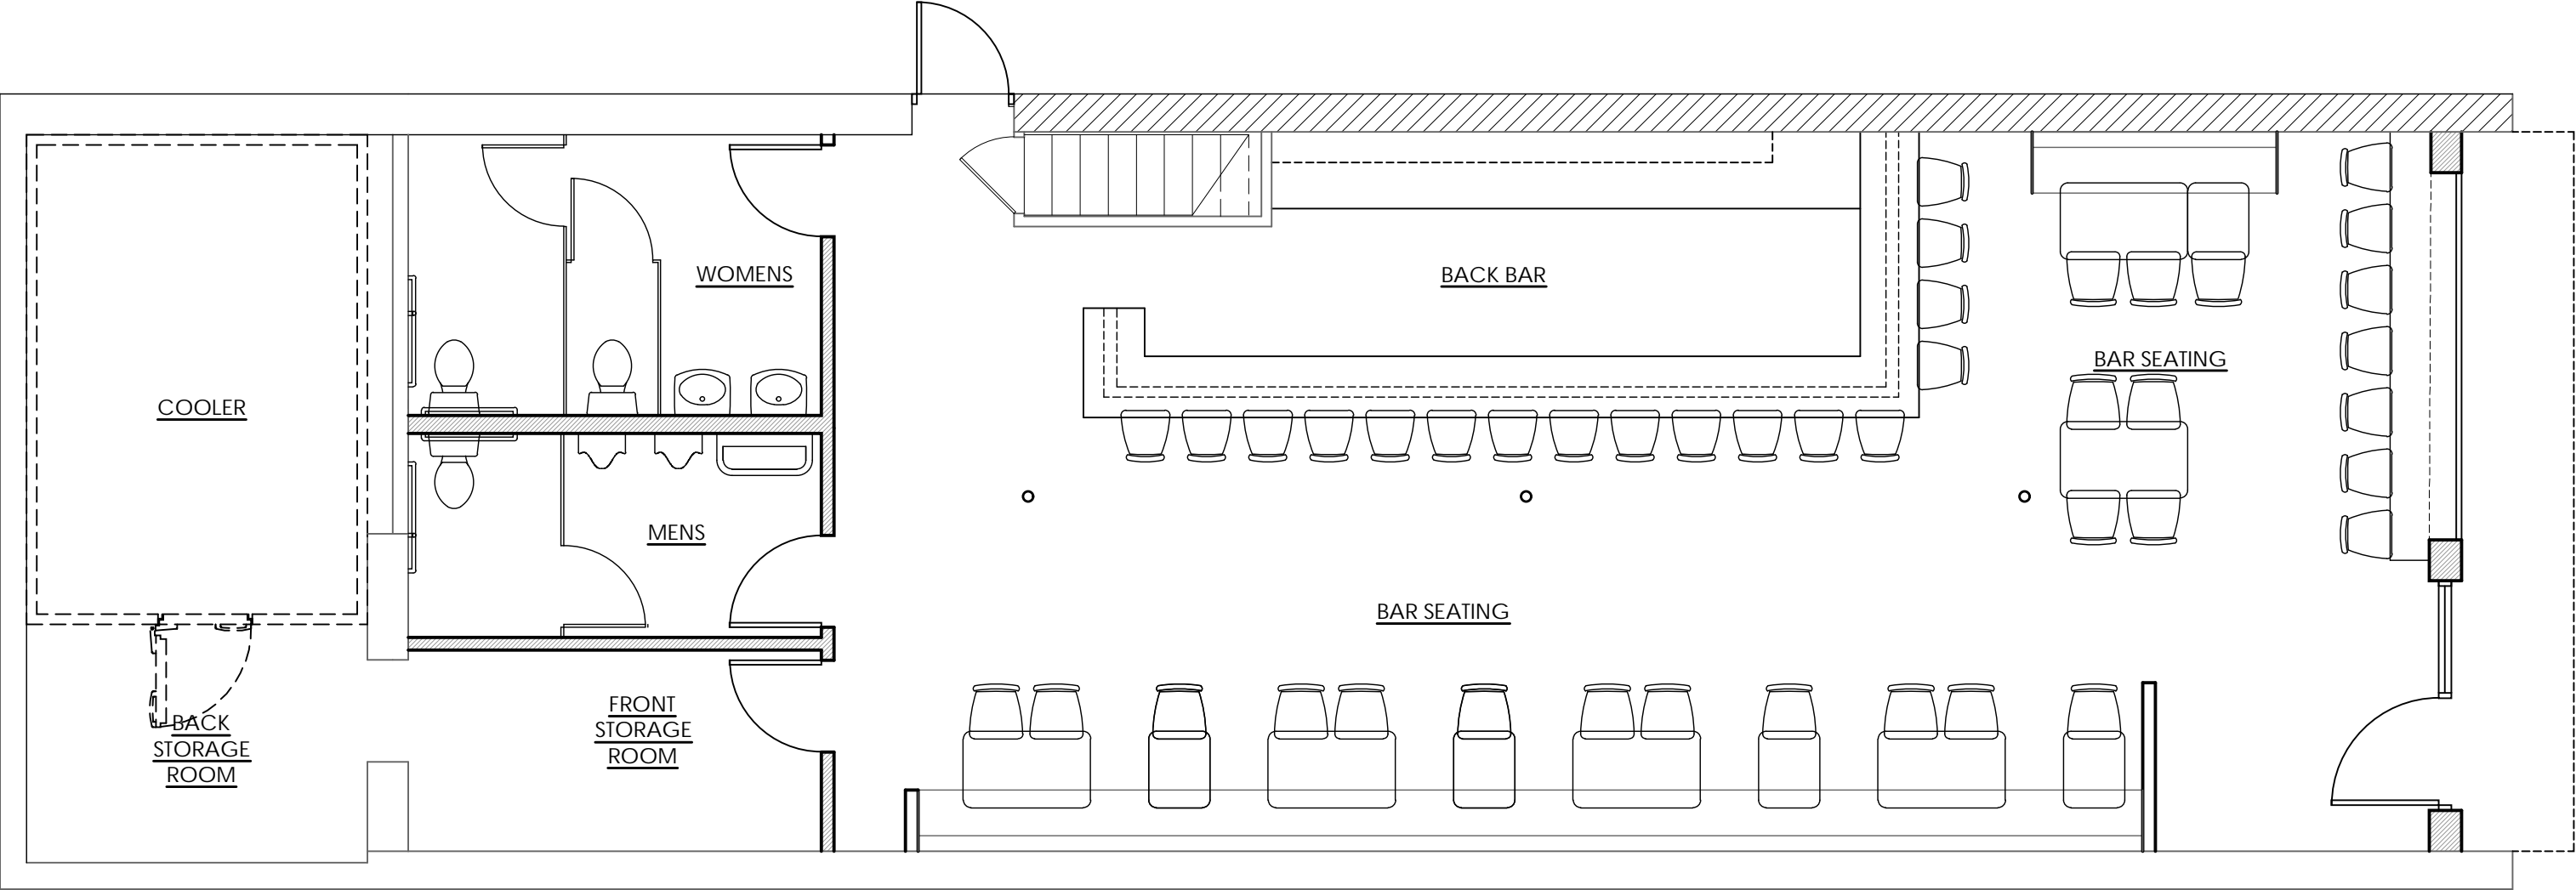



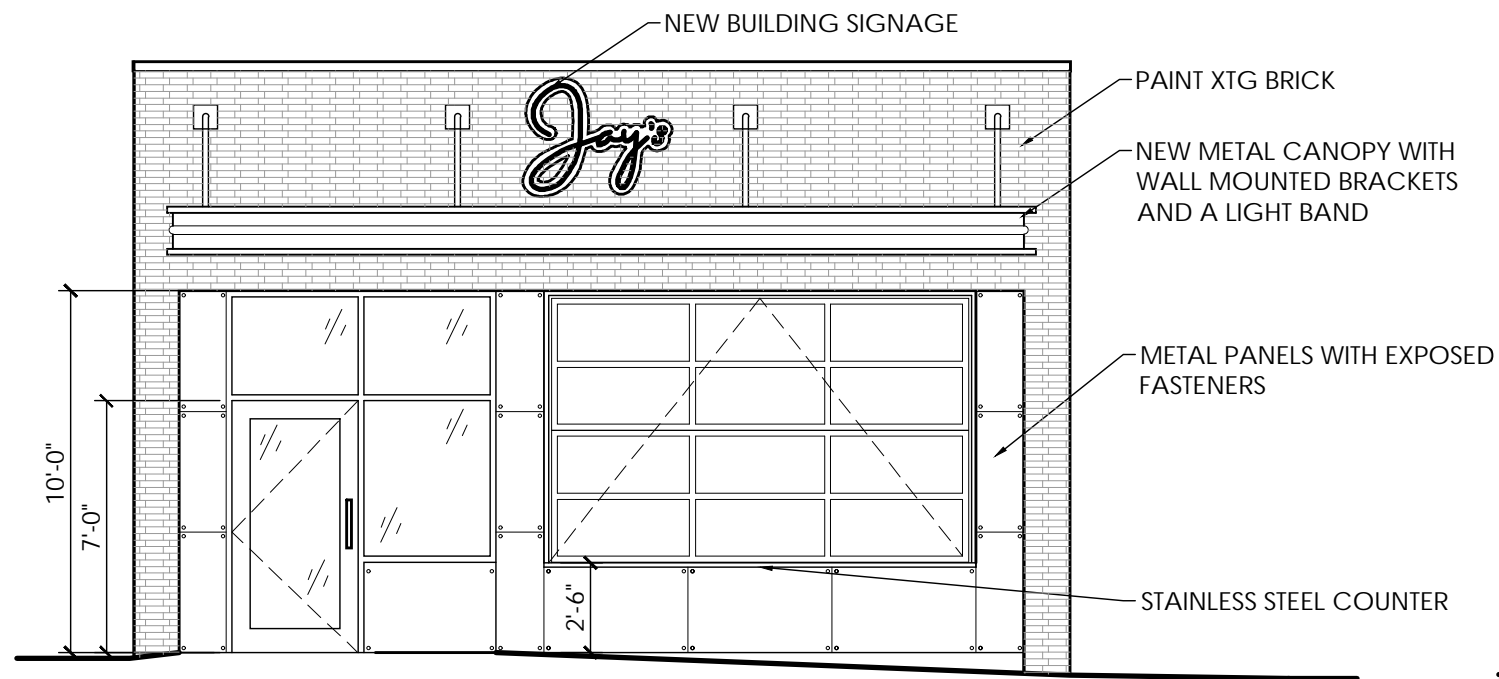

NEW FACADE

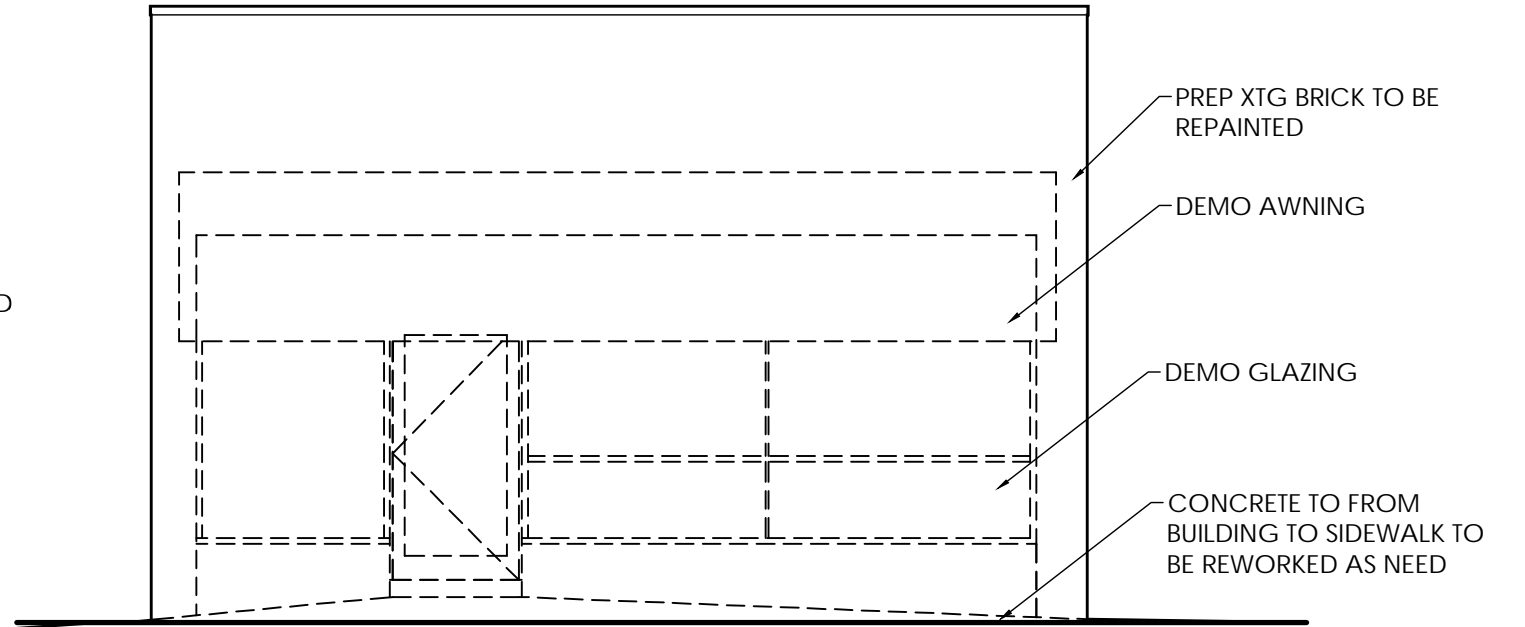

EXISTING FACADE