



City of Madison

Conditional Use

Location

1874 E Washington Avenue

Project Name

Mint Mark

Applicant

Chad Vogel, Mint Mark
Jacob Morrison, Potter Lawson, Inc.
Galway Companies


Request

Approve an outdoor eating area for a restaurant-tavern in a mixed-use building


Public Hearing Date

Plan Commission

May 6, 2024

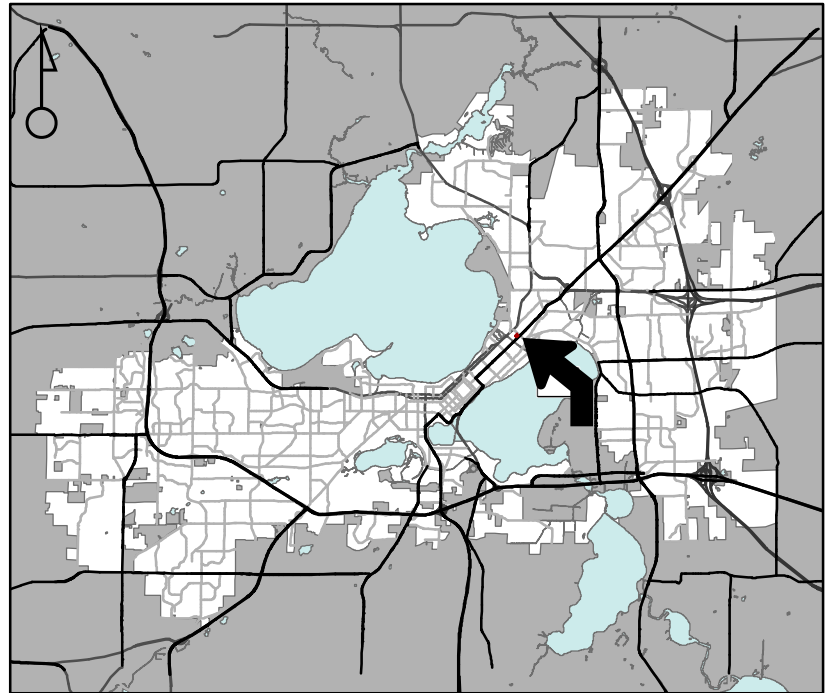

For Questions Contact: Colin Punt at: 243-0455 or cpunt@cityofmadison.com or City Planning at 266-4635

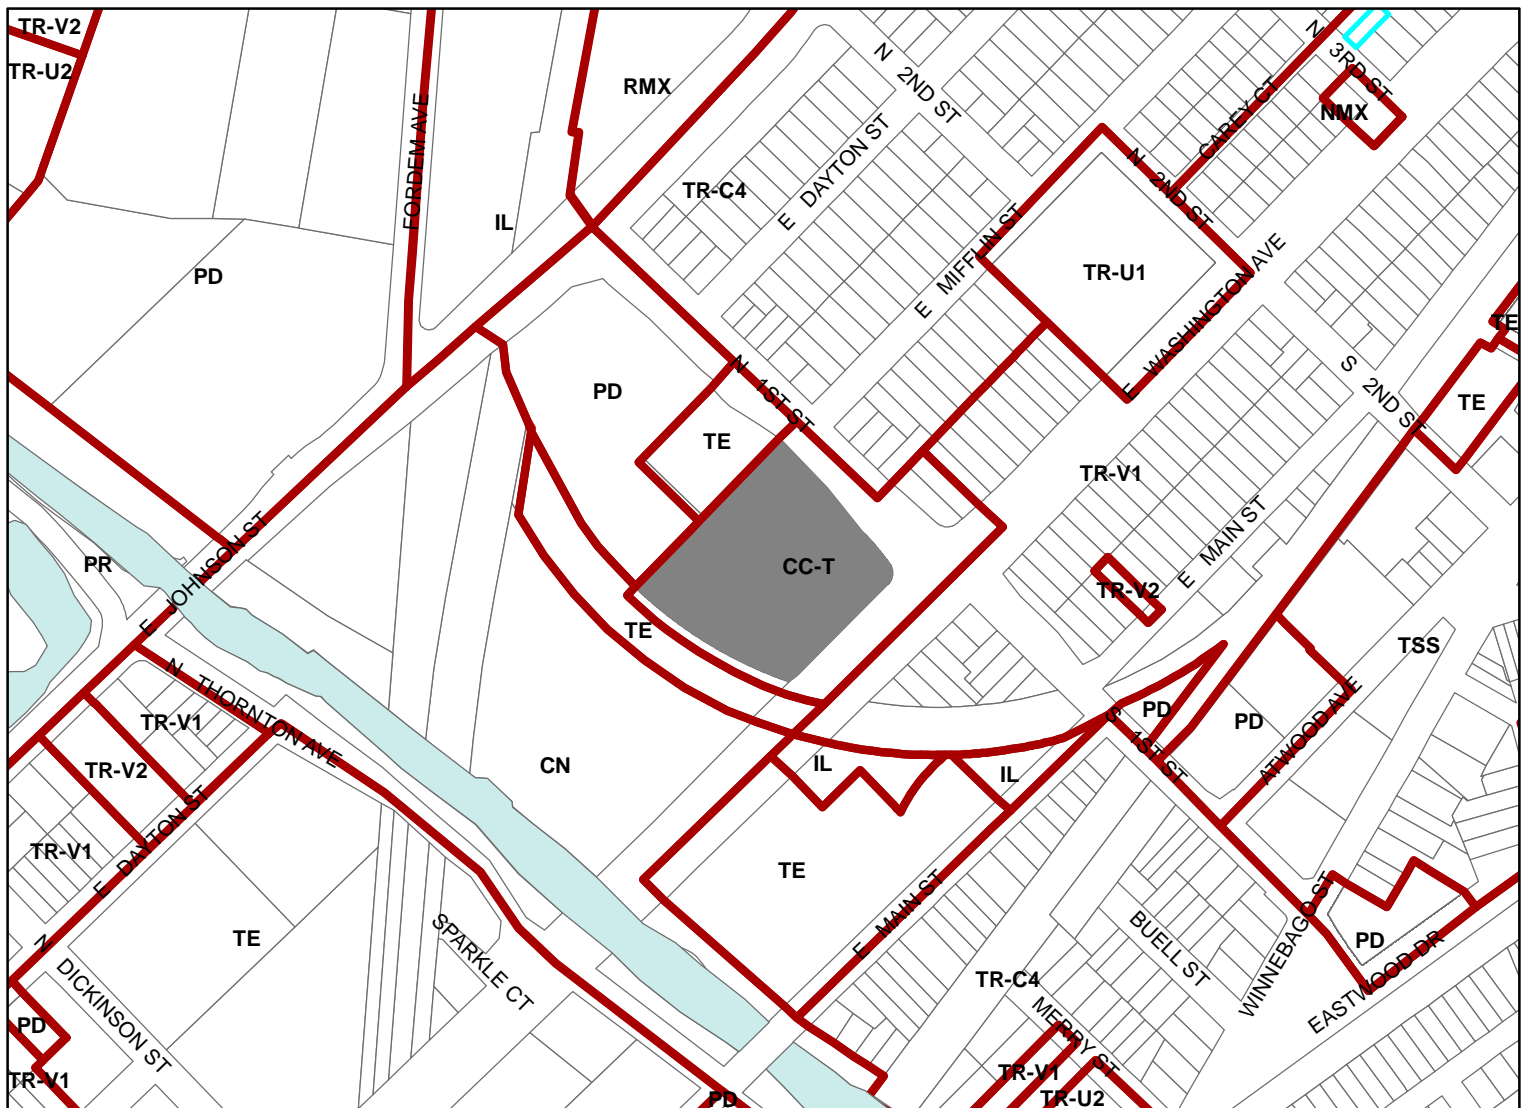

Scale : 1" = 400'

City of Madison, Planning Division : JC : Date : 4/9/24

