



City of Madison

Demolition

Location

105 E Lakeview Avenue

Applicant

Matt Plummer, Titan Fire and Security
Jake Veldkamp


Request

Demolish single-family residence


Public Hearing Date

Plan Commission

May 6, 2024

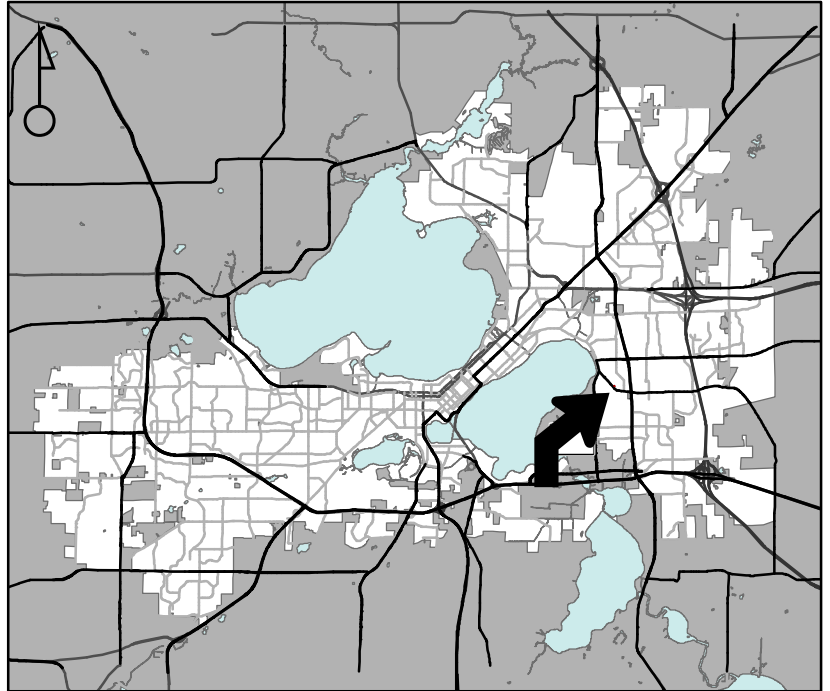

For Questions Contact: Chris Wells at: 261-9135 or cwells@cityofmadison.com or City Planning at 266-4635

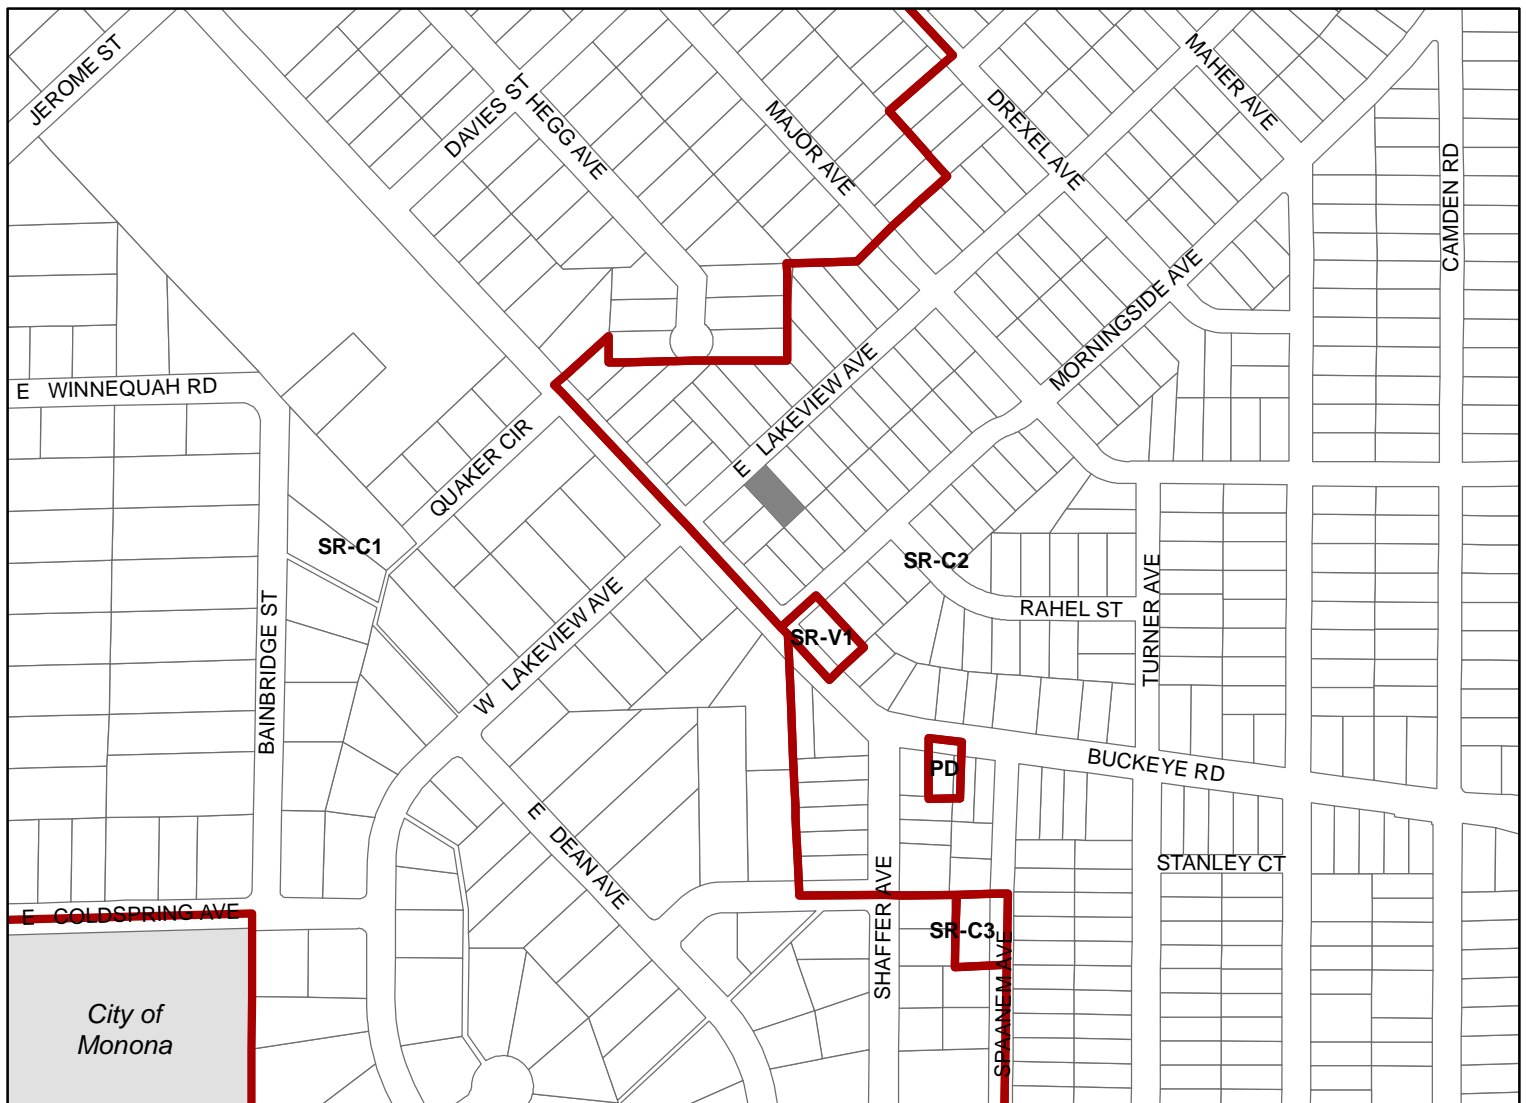

Scale : 1" = 400'

City of Madison, Planning Division : JC : Date : 4/9/24

