



City of Madison

Demolition, Conditional Use & Certified Survey Map Referral

Location

1124 Colby Street/114 Van Deusen Street

Project Name

Woodland Montessori School

Applicant

Jim Hansen, Woodland Montessori School
Mike Booth, OPN Architects

Requests

- Demolish single-family residence at 114 Van Deusen St
- Construct addition to existing daycare/ Montessori school
- Create one lot by CSM

Public Hearing Dates



Plan Commission

May 20, 2024

Common Council

June 4, 2024 (for CSM)

For Questions Contact: Tim Parks at: 261-9632 or tparks@cityofmadison.com or City Planning at 266-4635

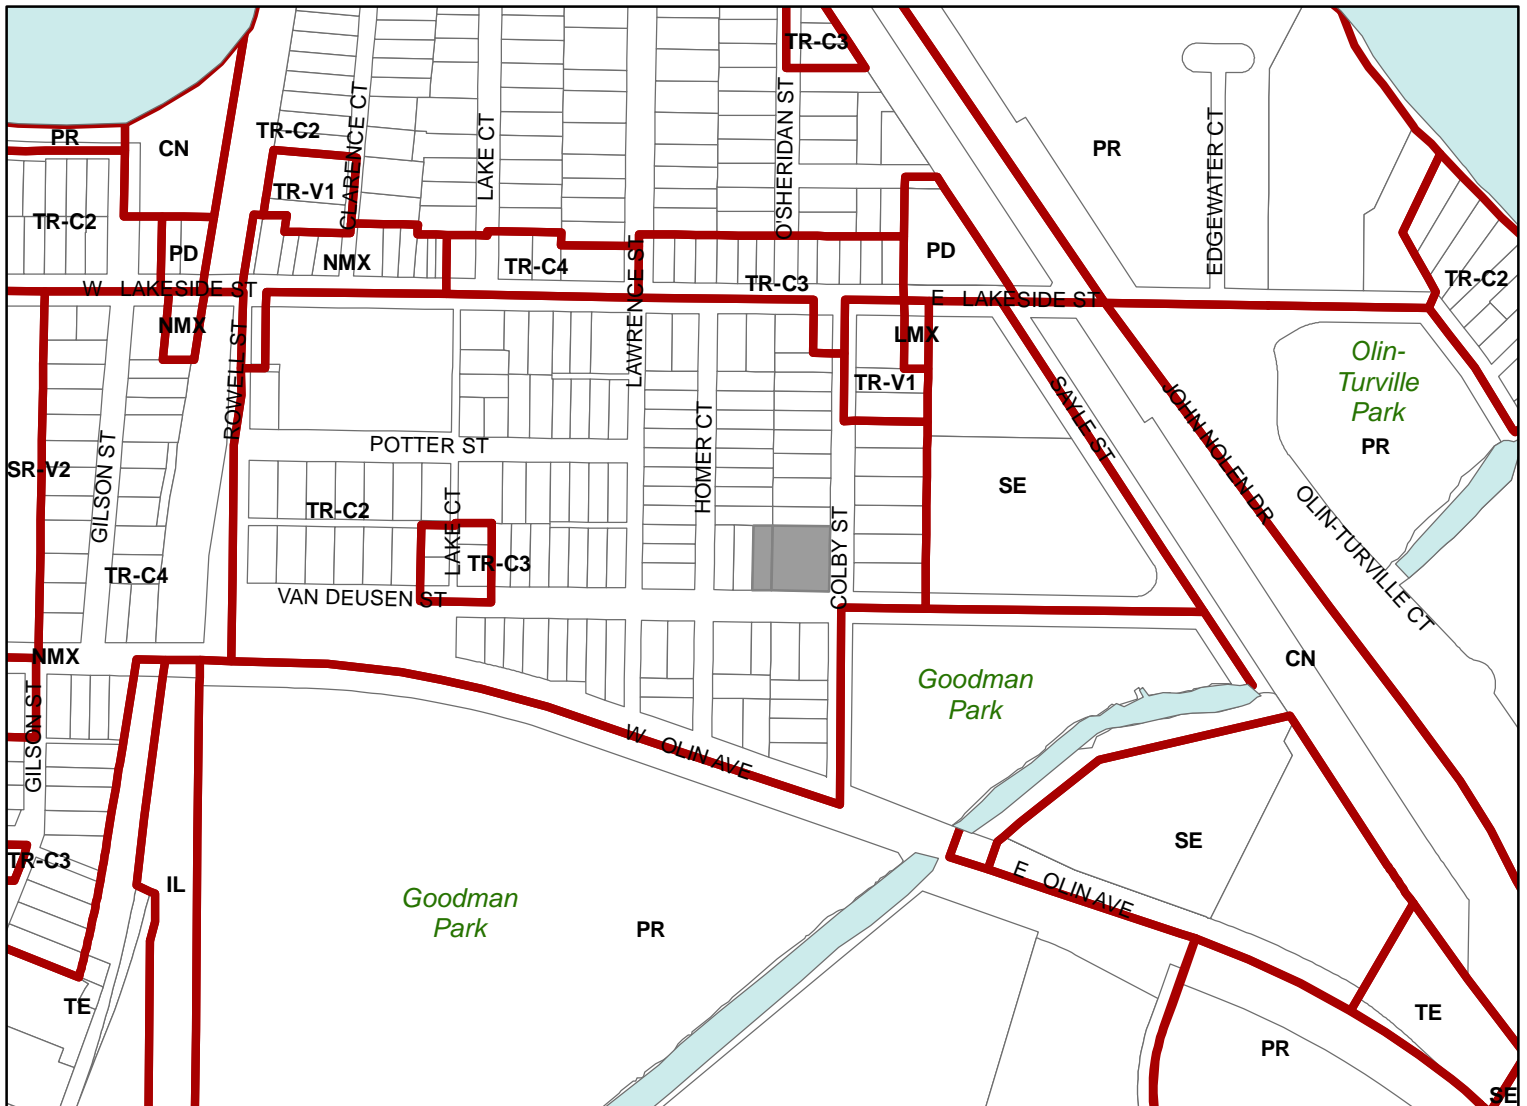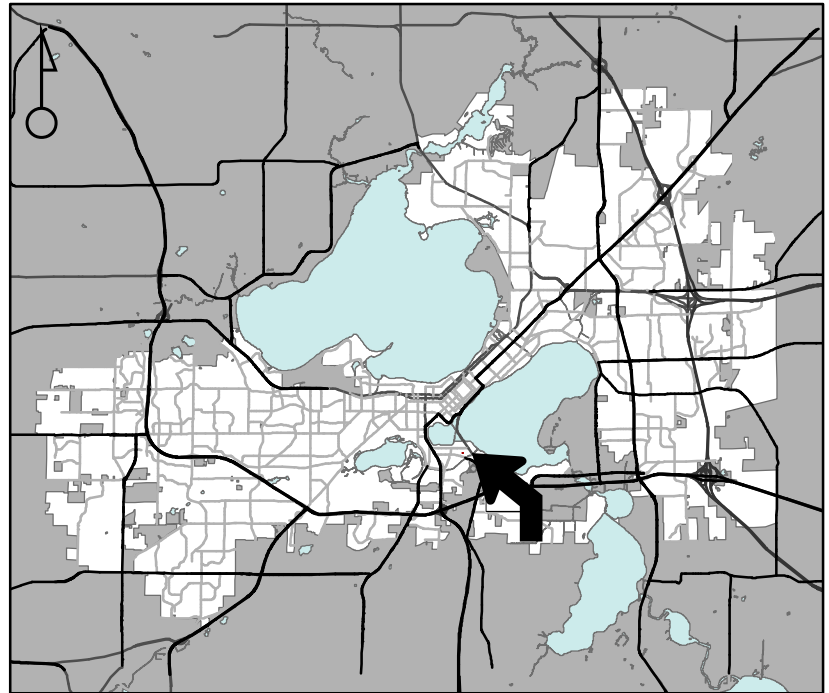

Scale : 1" = 400'

City of Madison, Planning Division : JC : Date : 4-15-24

