



# City of Madison

## Demolition, Conditional Use & Certified Survey Map Referral


Location  
755 Braxton Place

Applicant  
Anastasia Callaghan, Potter Lawson  
Madison Revitalization and Community  
Development


Request  
- Demolish ten-story, 164-unit apartment building  
- Construct three (3) five-story interconnected apartment buildings containing 344 total units  
- Create one lot by CSM

Public Hearing Dates  
Plan Commission  
June 10, 2024

Common Council  
June 18, 2024 (for CSM)

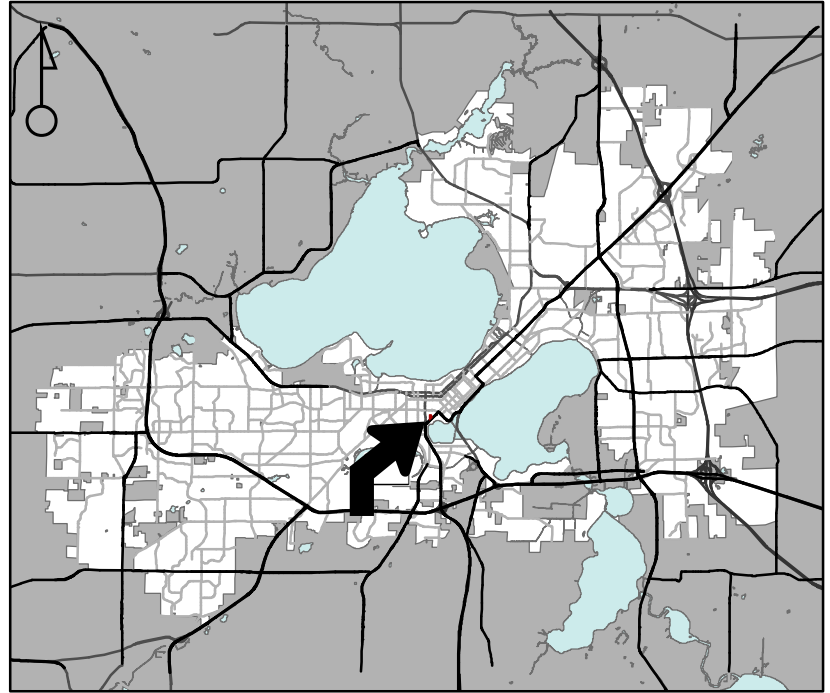

For Questions Contact: Chris Wells at: 261-9135 or cwells@cityofmadison.com or City Planning at 266-4635

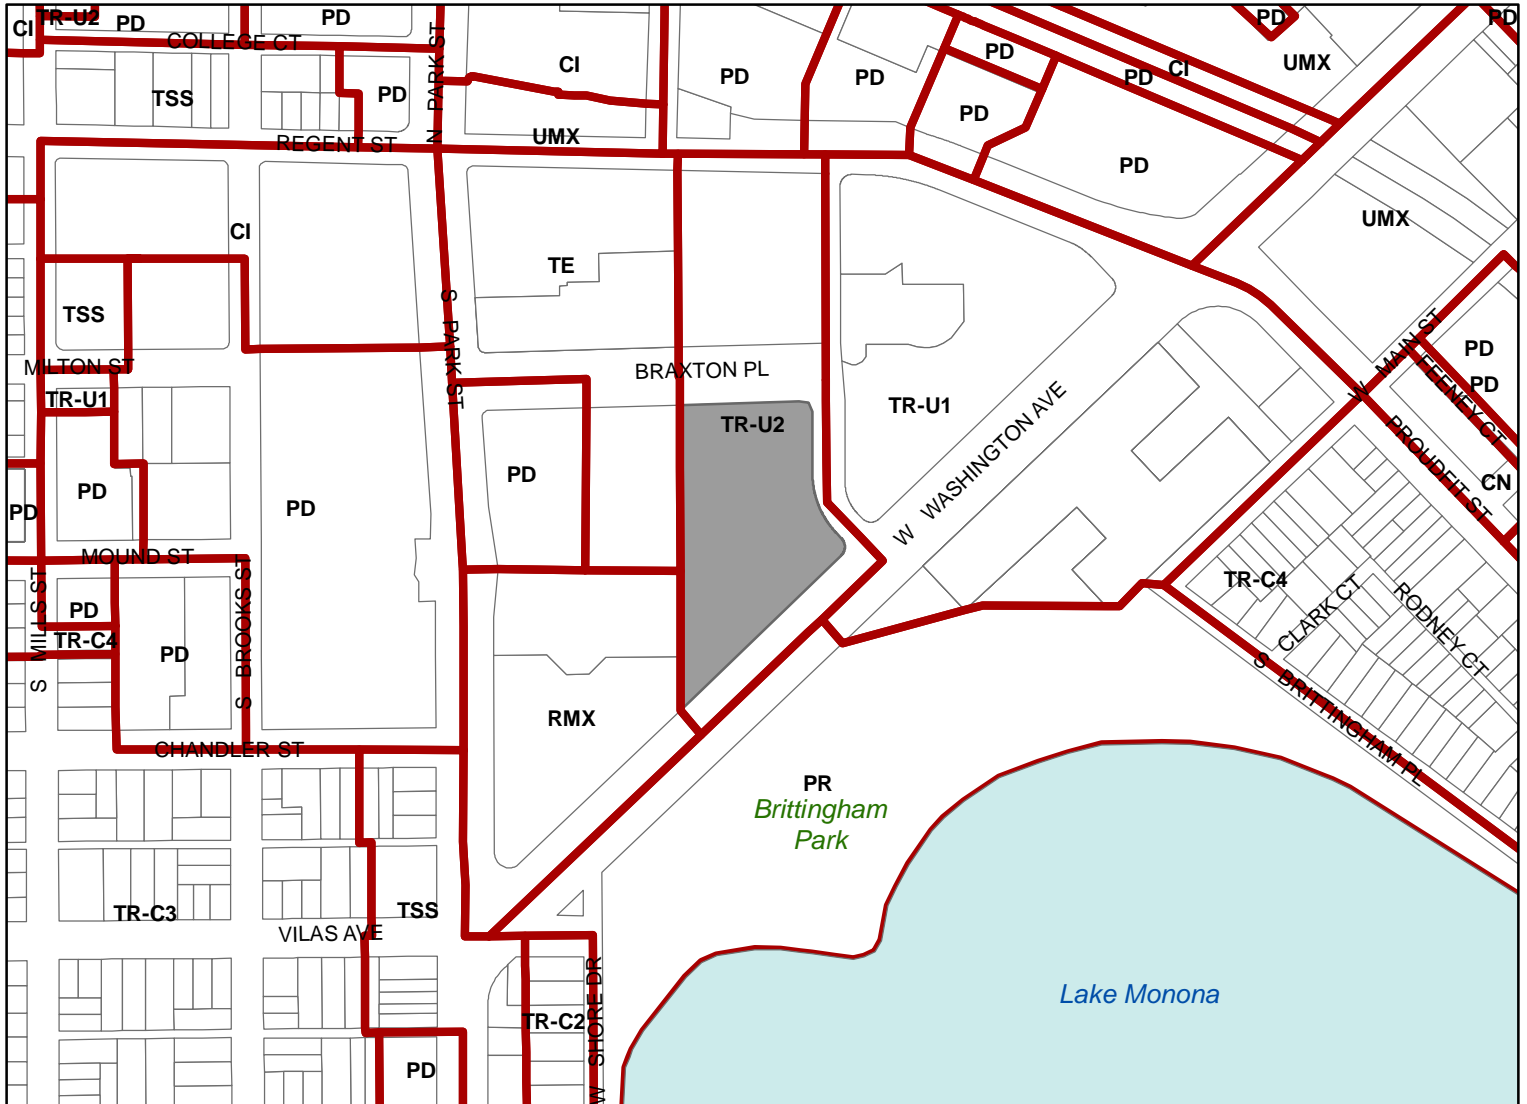

Scale : 1" = 400'

City of Madison, Planning Division : JC : Date : 4-26-24

