



Location

901 Woodward Drive

Applicant

Steve Kaukl


Request

Demolish single-family residence, and construct new single-family residence on a lakefront parcel


Public Hearing Date

Plan Commission

July 29, 2024

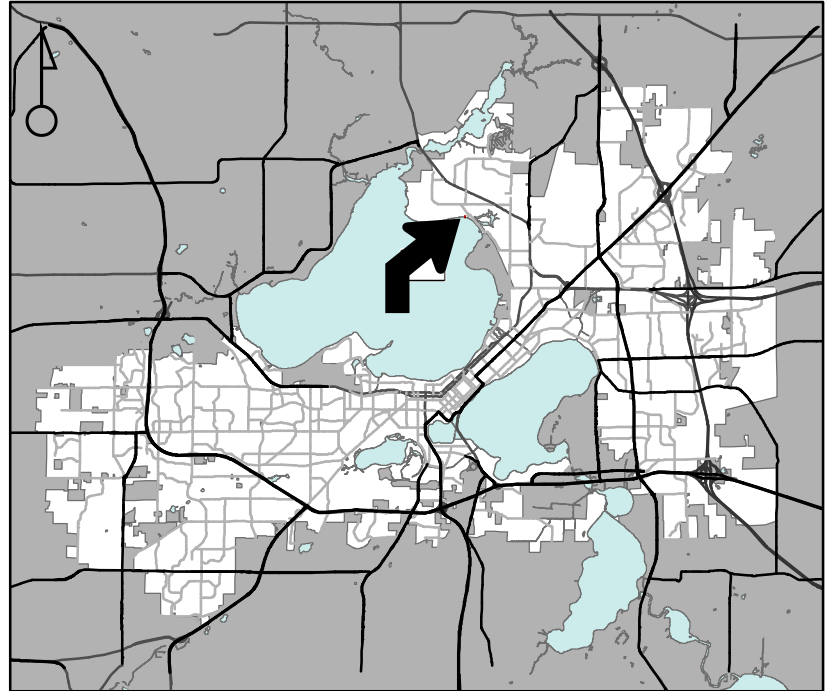

For Questions Contact: Colin Punt at: 243-0455 or cpunt@cityofmadison.com or City Planning at 266-4635

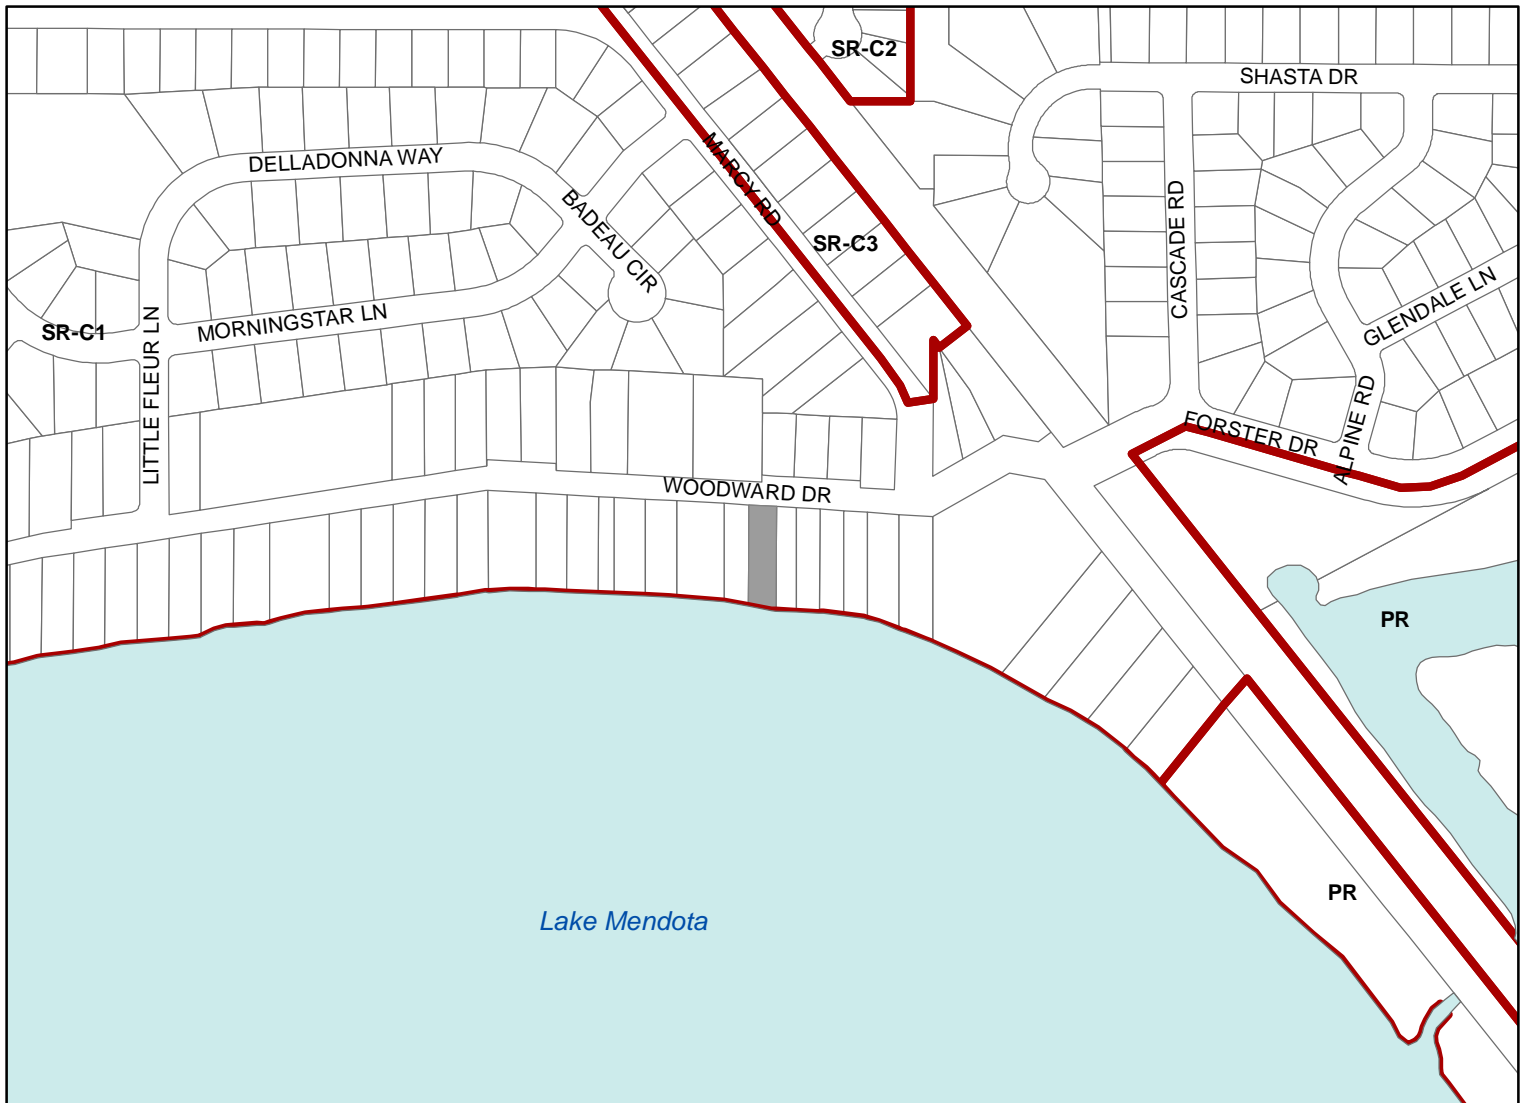

Scale : 1" = 400'

City of Madison, Planning Division : JC : Date : 6-18-24

