



### Location

702-726 S High Point Road  
601-701 S Junction Road

### Applicant

Diane Marsland, Saint Ambrose Academy  
Michael Wick, Catholic Diocese of Madison


### Request

Amend PD-SIP to relocated the entrance for a school tenant in a mixed-use building


### Public Hearing Date

Plan Commission

July 29, 2024

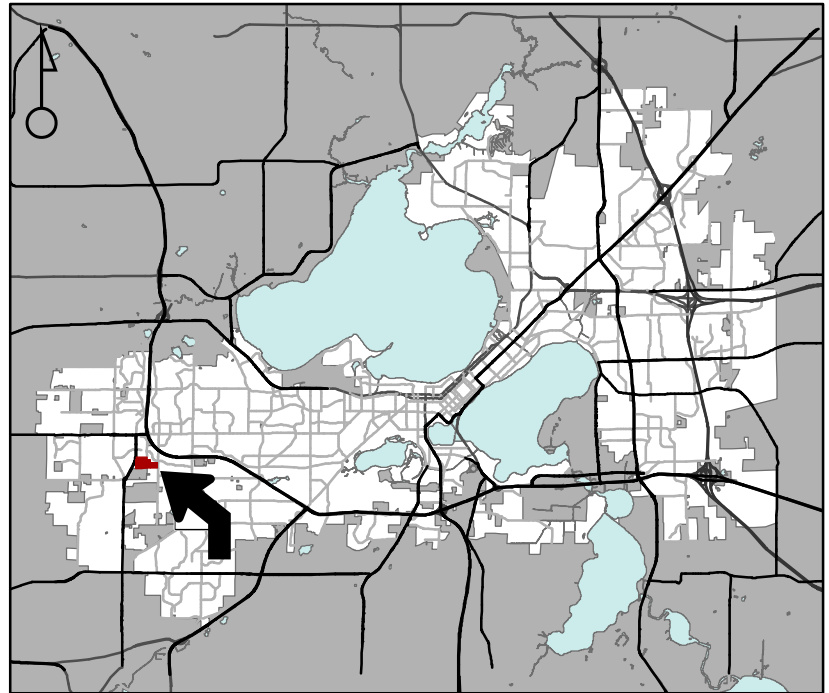

For Questions Contact: Tim Parks at: 261-9632 or [tparks@cityofmadison.com](mailto:tparks@cityofmadison.com) or City Planning at 266-4635

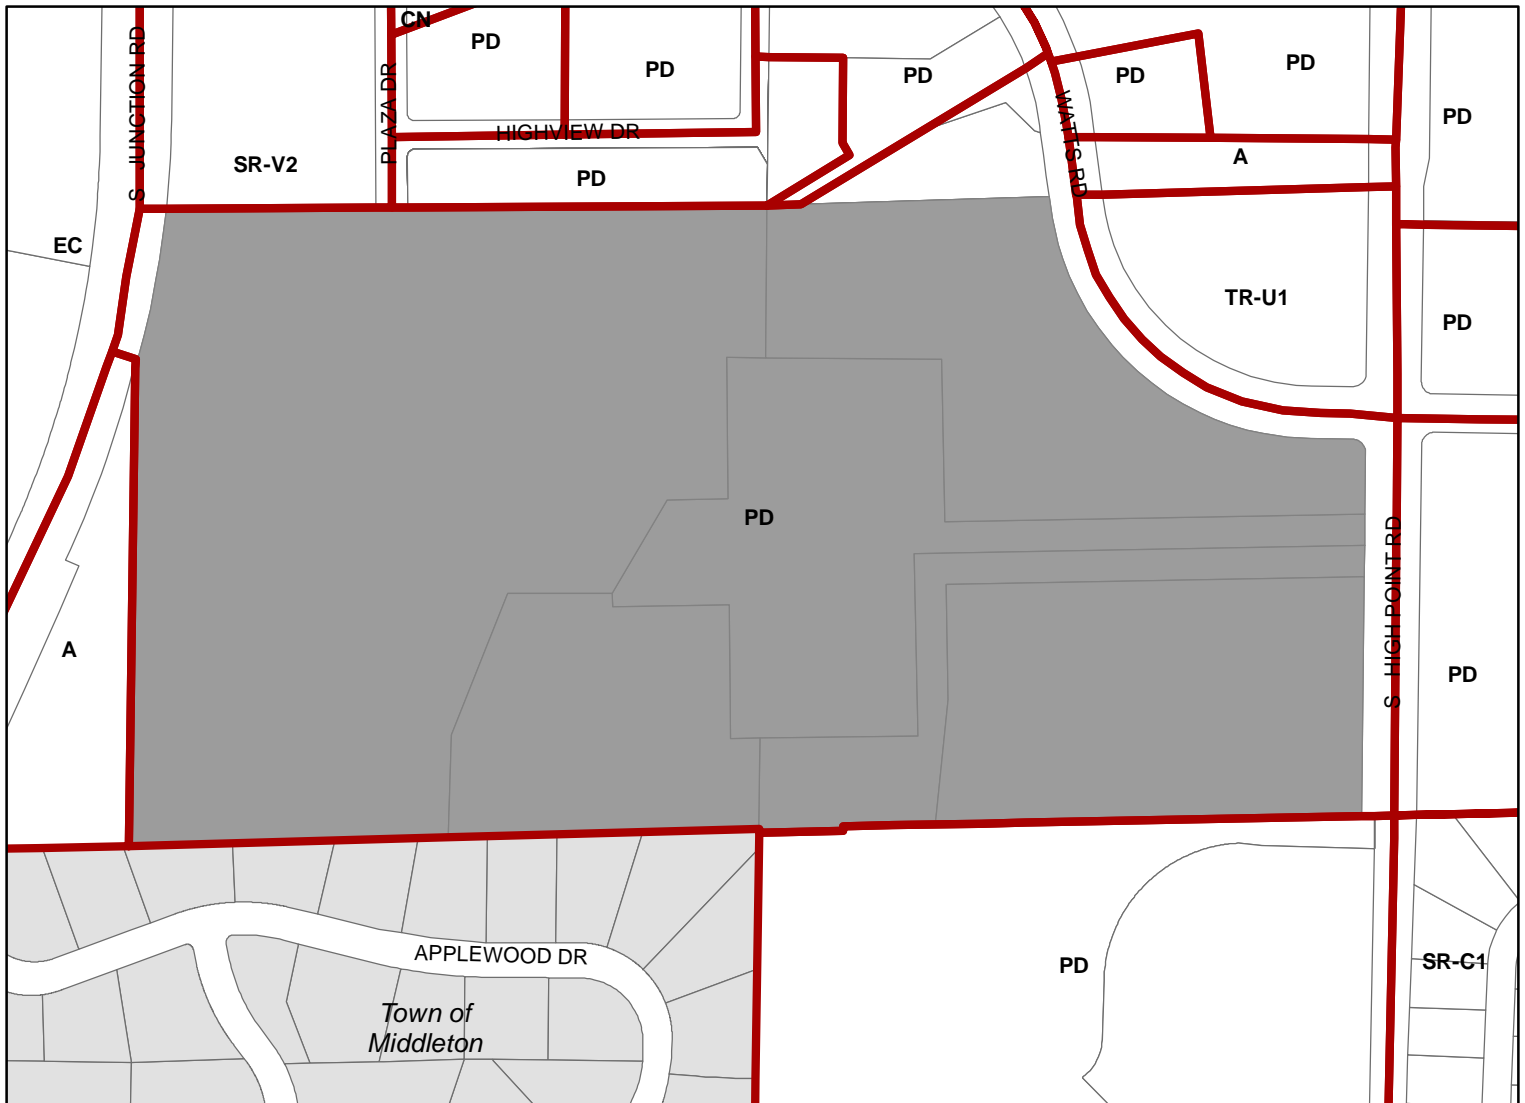

Scale : 1" = 400'



