	EXTERIOR MATERIAL SCHEDULE				
#	DESCRIPTION	MANUFACTURER	TYPE/STYLE	COLOR	COMMENTS
1	NEW TENANT ILLUMINATED SIGNAGE	CAPITAL CITY NEON SIGN CO., INC.	SEE ELEV.		FINAL SIGN PERMITTING BY OW SIGN CONTRACTOR
2	REPAINT EXISTING EIFS	SHERWIN WILLAIMS	SEE ELEV.	SEE ELEV.	
3	EXISTING MASONRY BASE TO REMAIN	-	ETR	ETR	

NOTE: LANDLORD PREFERS RACEWAYS BE USED FOR NEW SIGNAGE TO REDUCE EIFS PENETRATIONS







JDR 🖿
ENGINEERING, INC.


EAST TOWNE MALL

ORY

THRILL

EXISTING FRONT ELEVATION- FOR REFERNCE ONLY

1/4" = 1'-0"

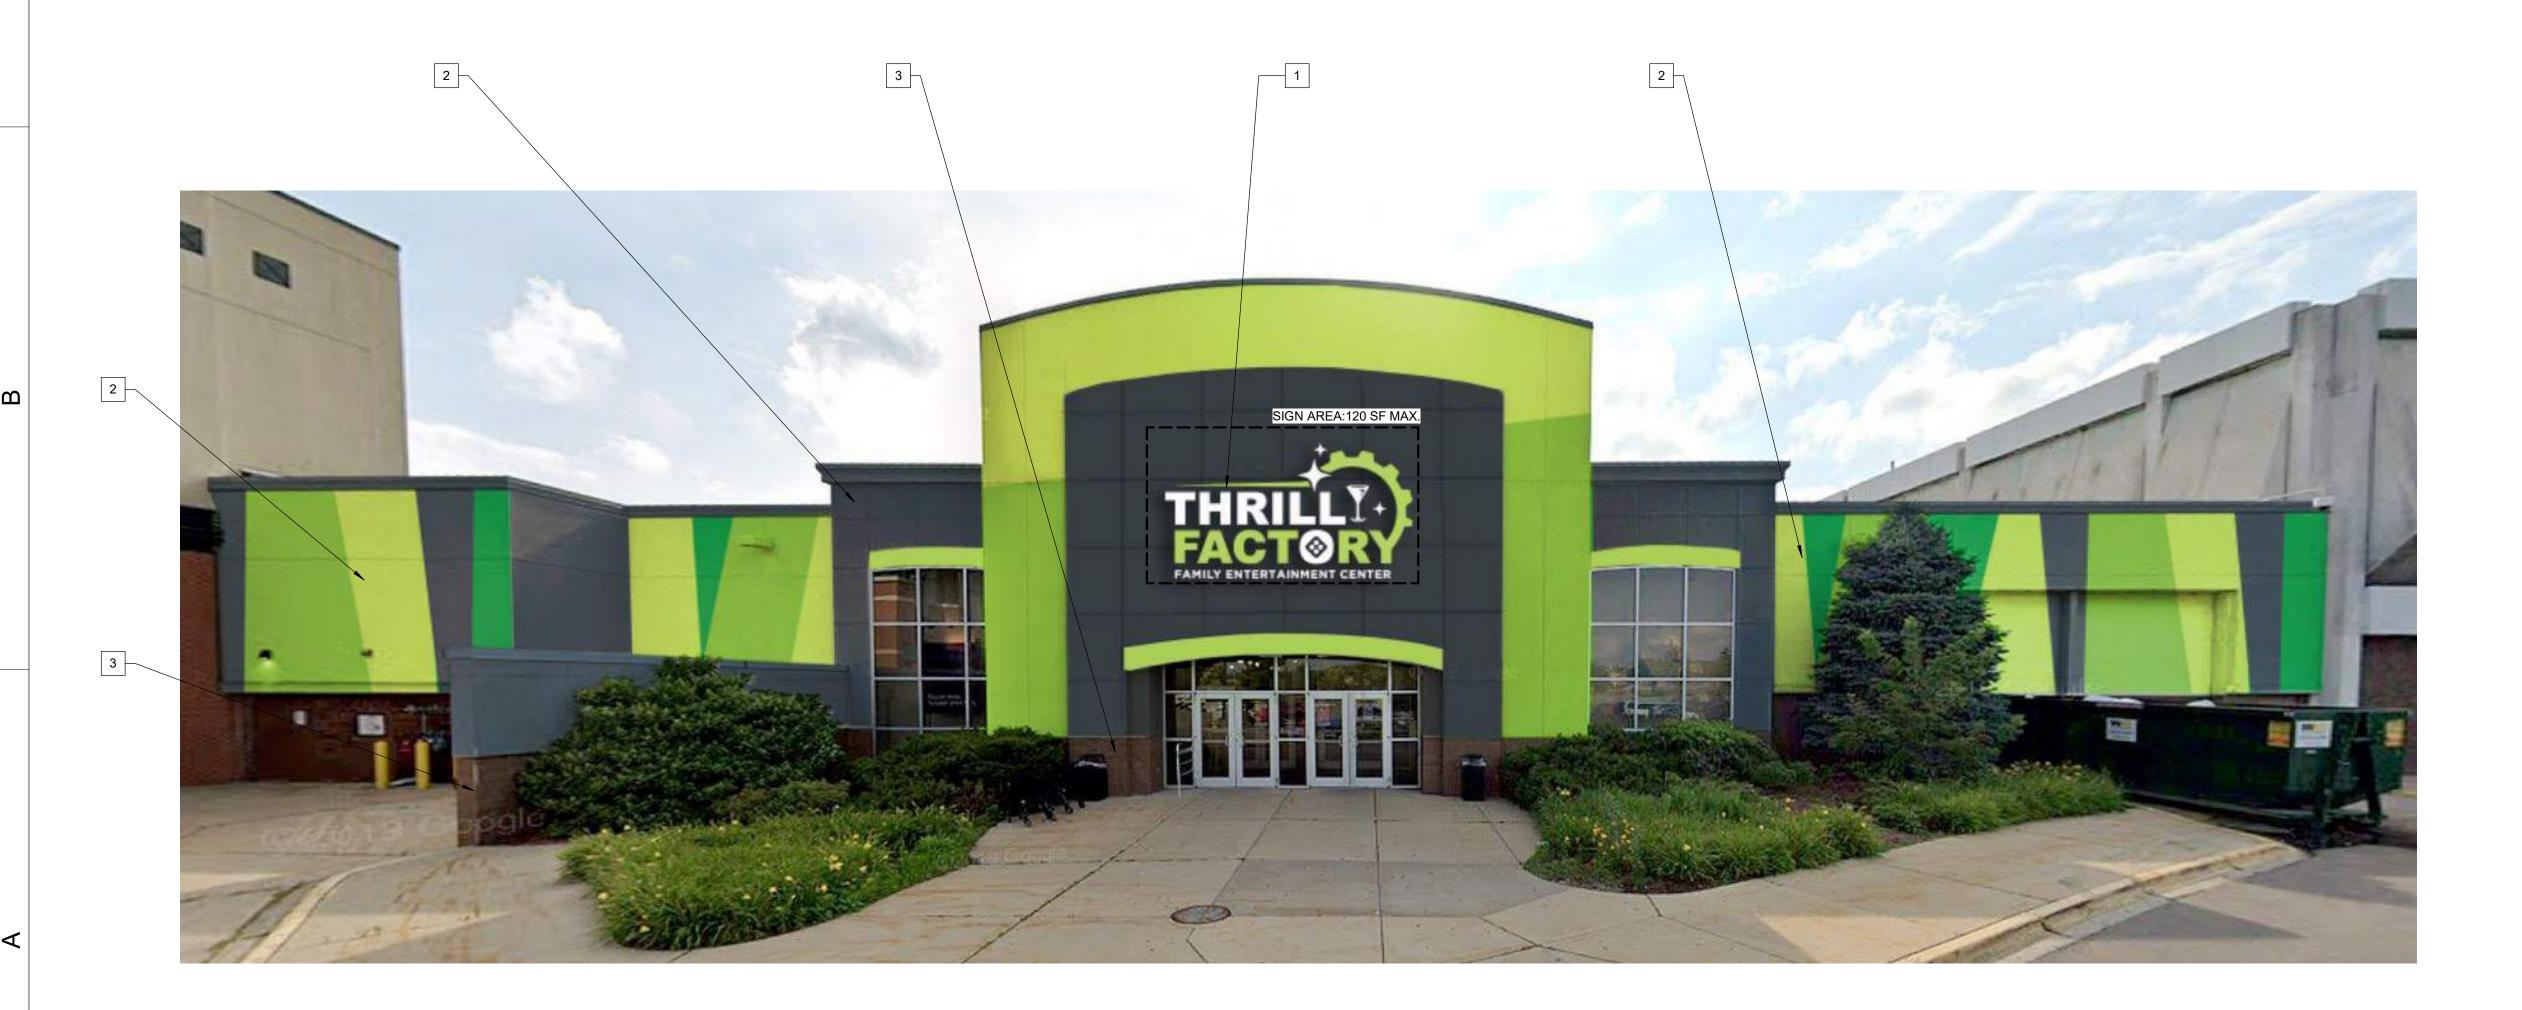

SLATE TILE SW 7624 (GREY) GLEEFUL SW 6709 (LIGHT GREEN) **ELECTRIC LIME SW 6921 (BRIGHT GREEN)**

THRILL FACTORY EXTERIOR PAINT COLORS

DIRECT GREEN SW 6924 (DARK GREEN)

Project Status PROJ. #: 22216-01 © SKETCHWORKS ARCHITECTURE 2022

> **EXTERIOR ELEVATIONS**

