



### Location

139 W Wilson Street

### Applicant

John Seamon, SEA Design  
Phil Hees


### Requests

- Demolish existing apartment building
- Construct 16-story apartment building with 320 units in UMX zoning


### Public Hearing Date

Plan Commission

August 26, 2024

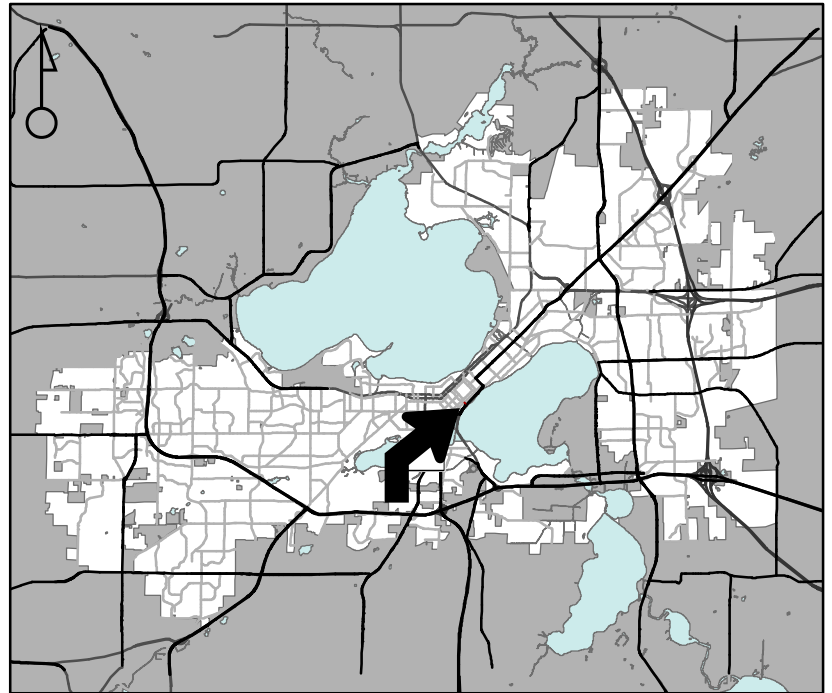

For Questions Contact: Colin Punt at: 243-0455 or [cpunt@cityofmadison.com](mailto:cpunt@cityofmadison.com) or City Planning at 266-4635

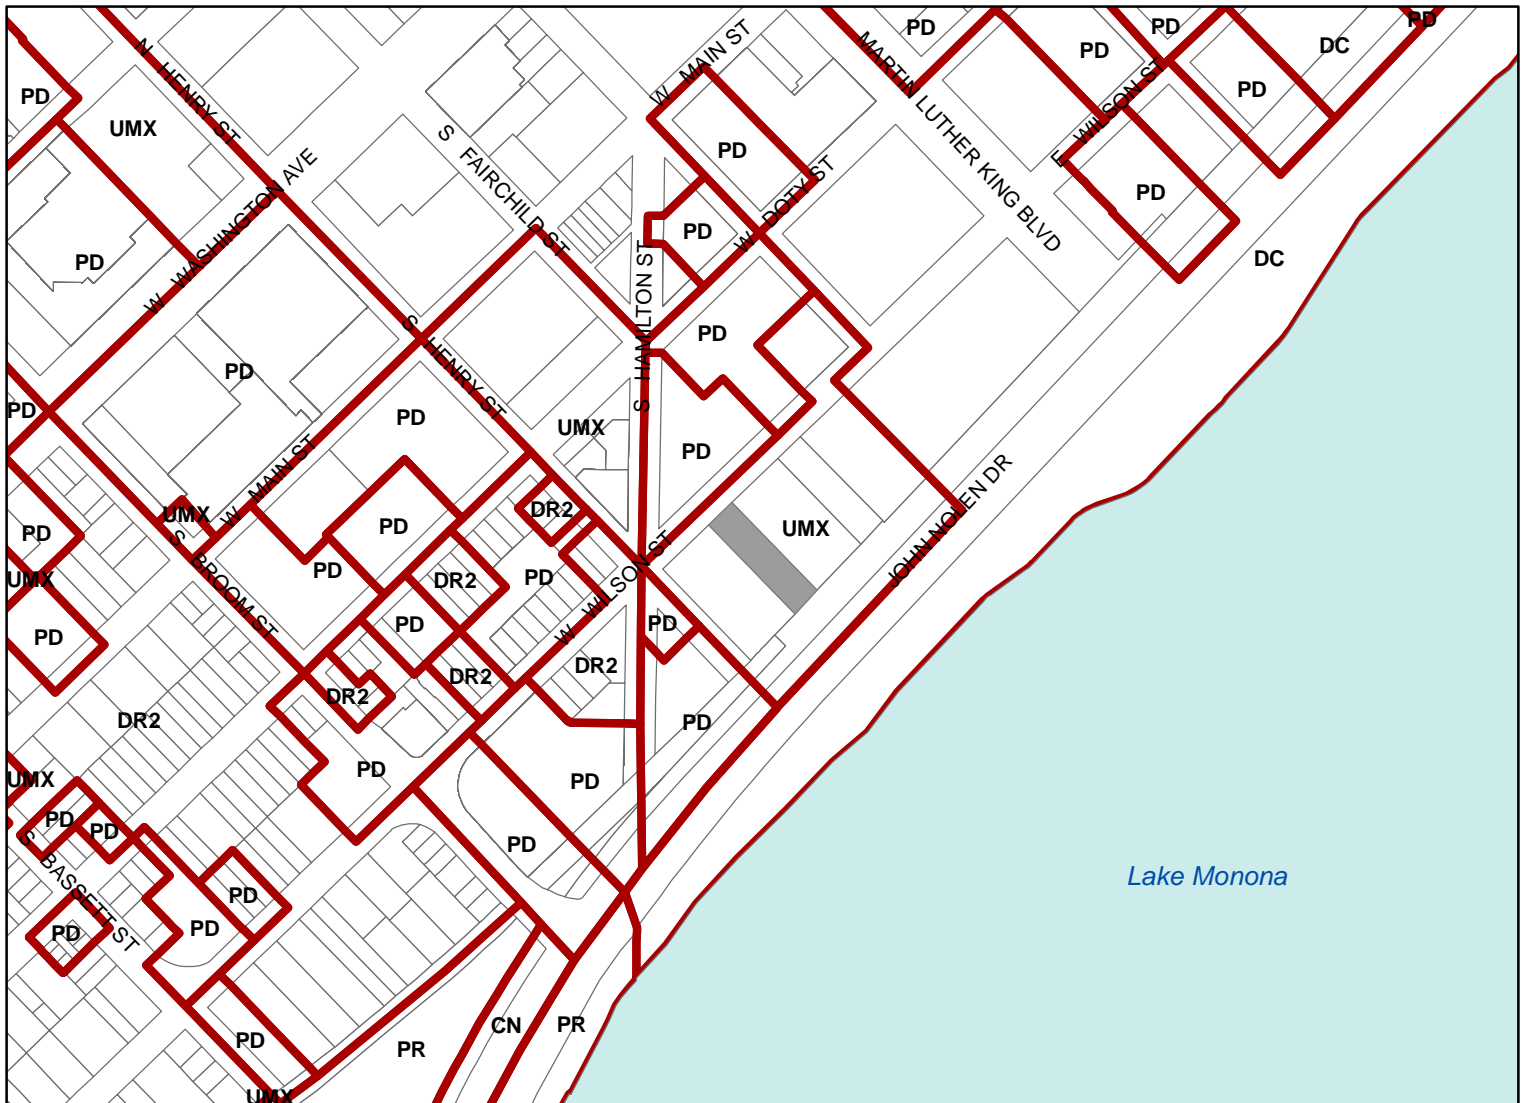

Scale : 1" = 400'

City of Madison, Planning Division : TP : Date : 8-21-24



