




Location
225 W Gilman Street

Project Name
Rohr Chabad House at the University
of Wisconsin


Applicant
Mendel Matusof
Hamid Noughani, Assemblage Architects

Request
Demolish three-family dwelling

Public Hearing Date
Plan Commission
September 9, 2024

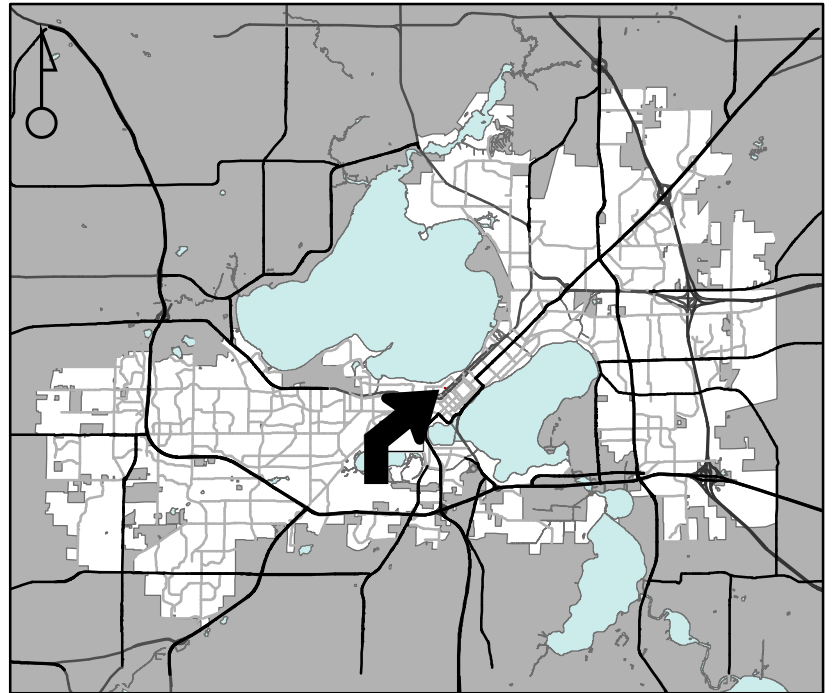

For Questions Contact: Tim Parks at: 261-9632 or tparks@cityofmadison.com or City Planning at 266-4635

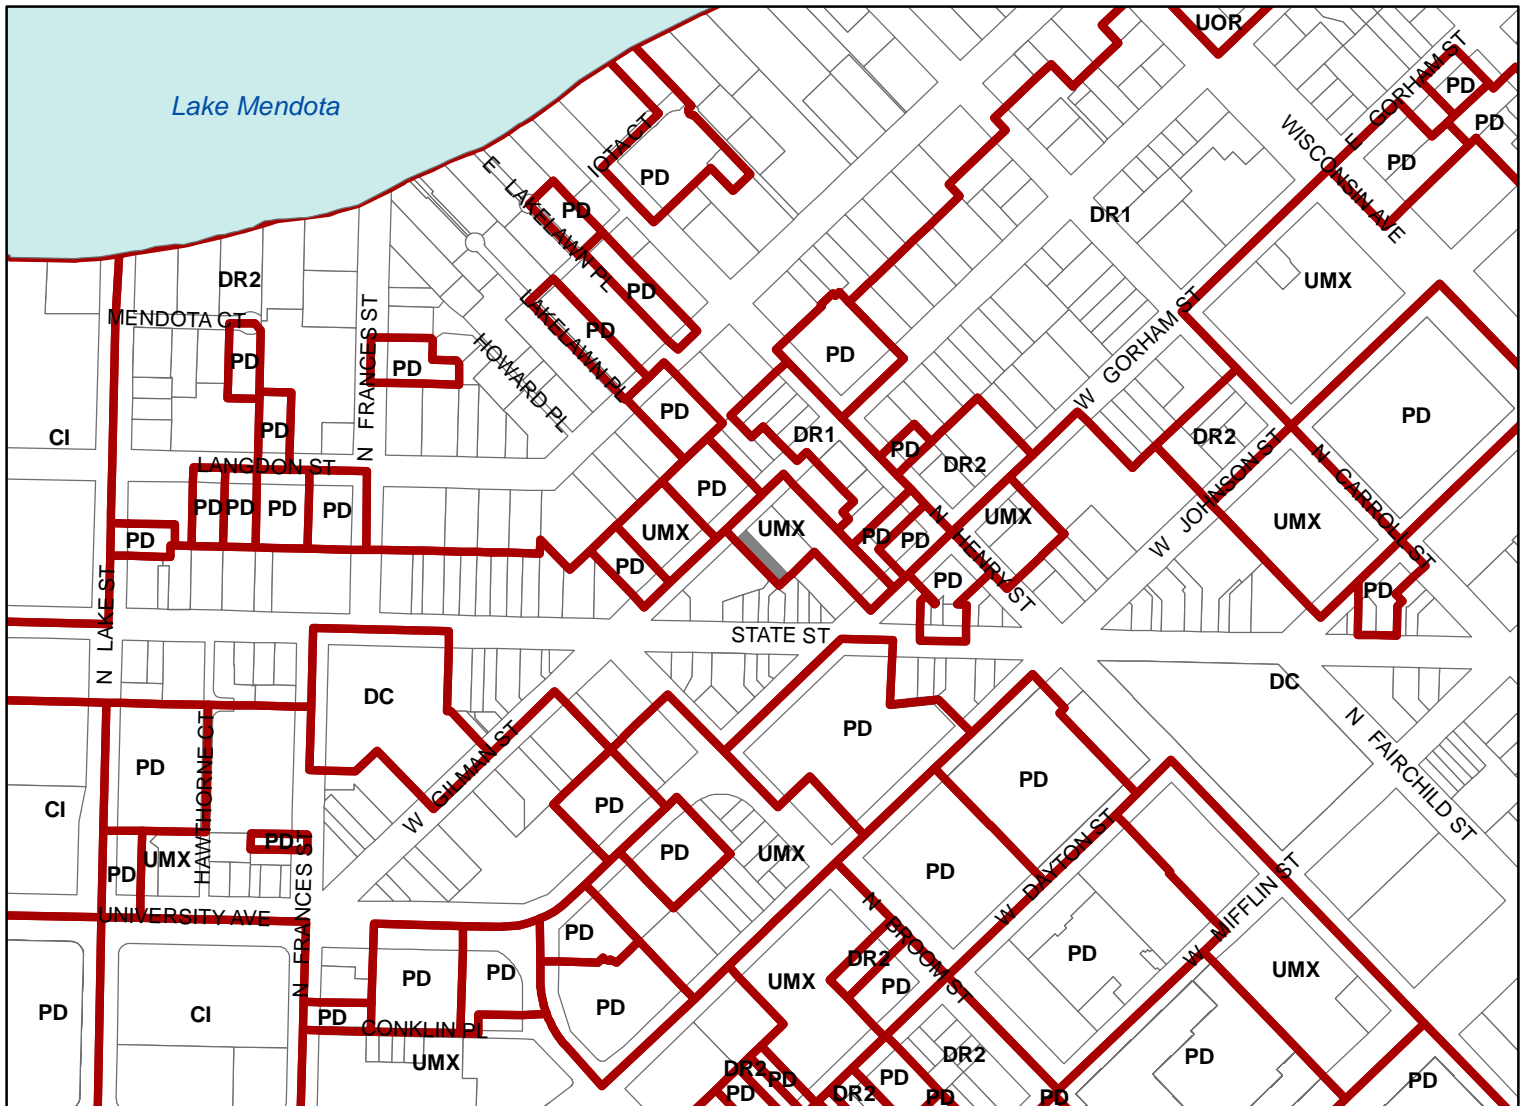

Scale : 1" = 400'

City of Madison, Planning Division : JC : Date : 7-25-24

