



### Location

1018-1034 Walsh Road

### Applicant

Jeff Kuhl, Boneyard Dog Park & Biergarten


### Request

Add "nightclub" use to outdoor recreation with incidental alcohol sales to allow live music at private dog park


### Public Hearing Date

Plan Commission

September 9, 2024

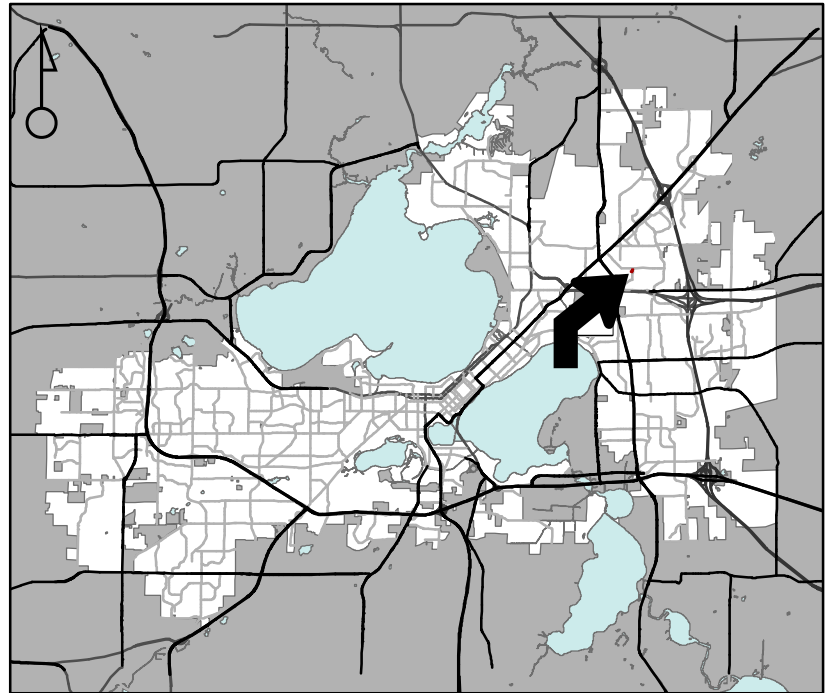

For Questions Contact: Chris Wells at: 261-9135 or [cwells@cityofmadison.com](mailto:cwells@cityofmadison.com) or City Planning at 266-4635

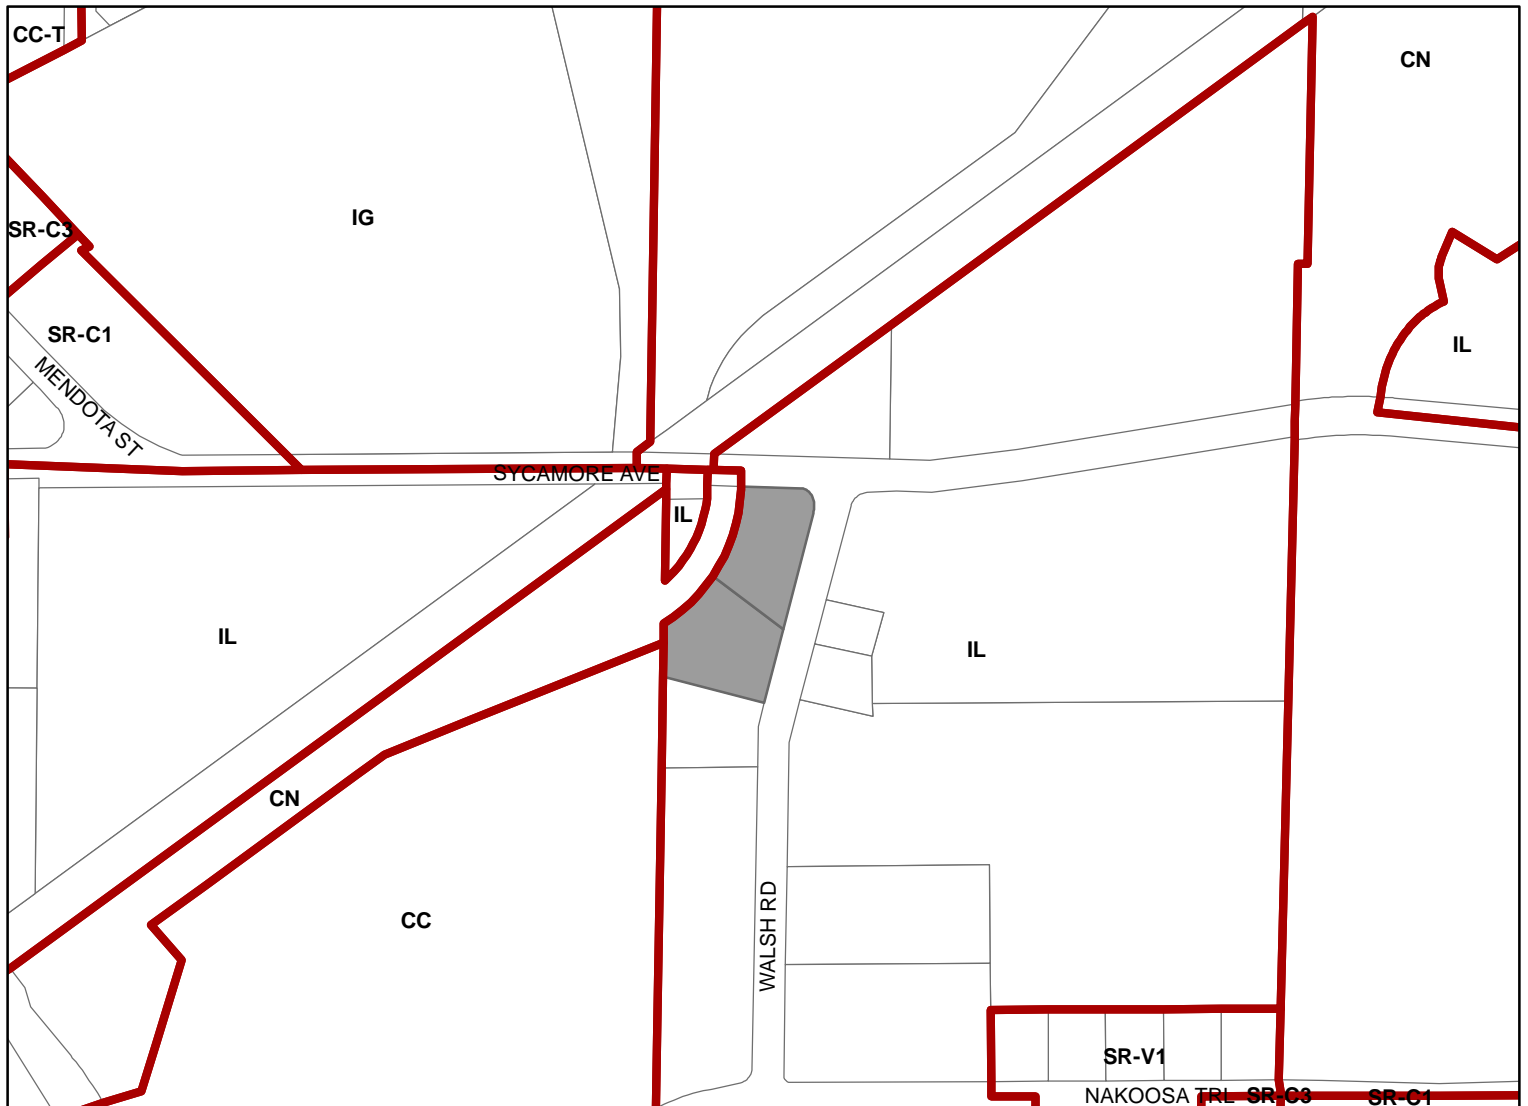

Scale: 1" = 400'

