



Location

504 E Lakeview Avenue

Applicant

Rick North, North Design Build, LLC


Request

Demolish single-family residence


Public Hearing Date

Plan Commission

September 9, 2024

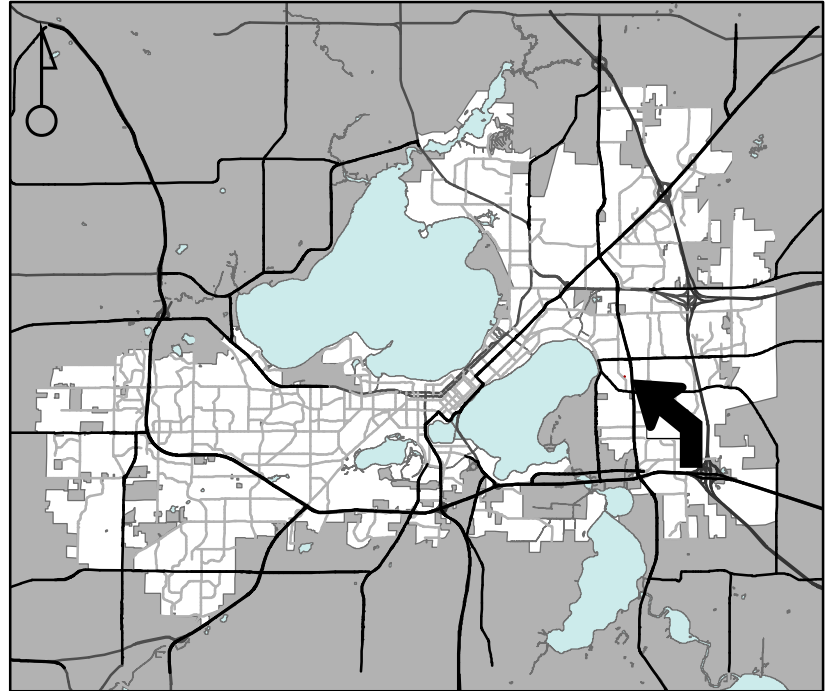

For Questions Contact: Colin Punt at: 243-0455 or cpunt@cityofmadison.com or City Planning at 266-4635

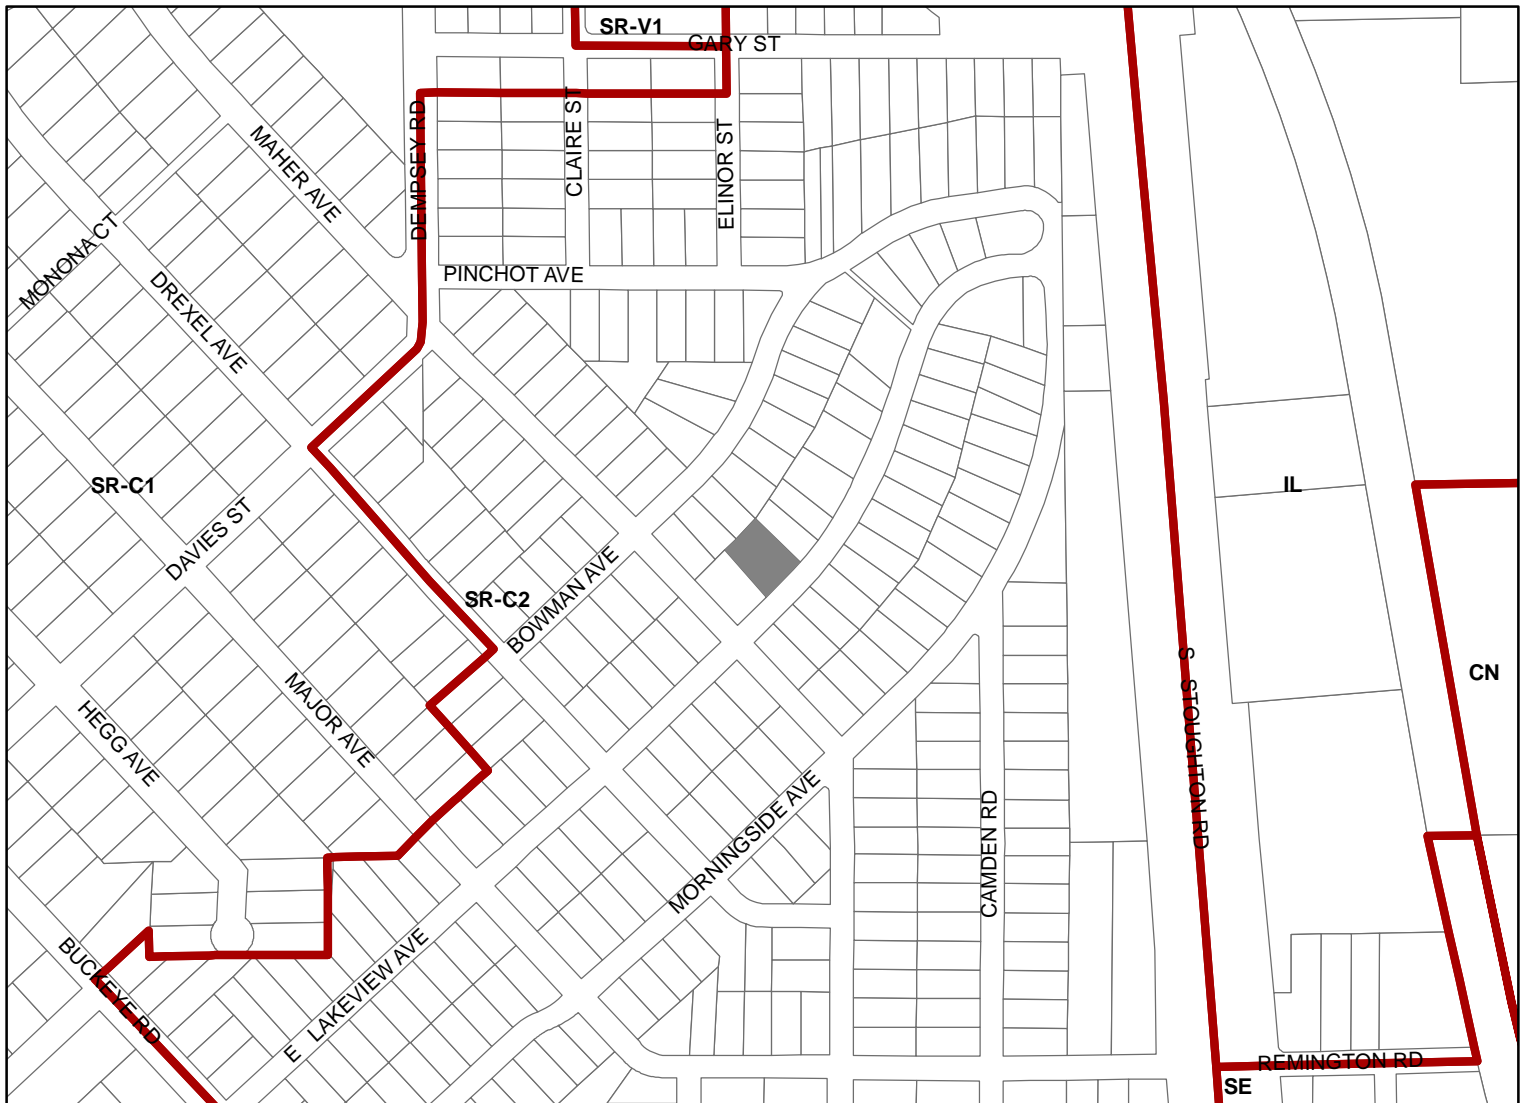

Scale : 1" = 400'

City of Madison, Planning Division : JC : Date : 8-5-24

