



City of Madison

Rezoning, Preliminary Plat and Final Plat

Location
905 Huxley Street

Project Name
Huxley Yards

Applicant
Kevin McDonell, Roth Street I Limited Partnership
Lincoln Avenue Communities
Jim Morrow & Matt Haase, JSD Professional Services, Inc.

Requests
- Rezone from TR-U2 to RMX
- Subdivision creating two lots

Public Hearing Dates



Plan Commission

September 9, 2024

Common Council

September 24, 2024

For Questions Contact: Colin Punt at: 243-0455 or cpunt@cityofmadison.com or City Planning at 266-4635

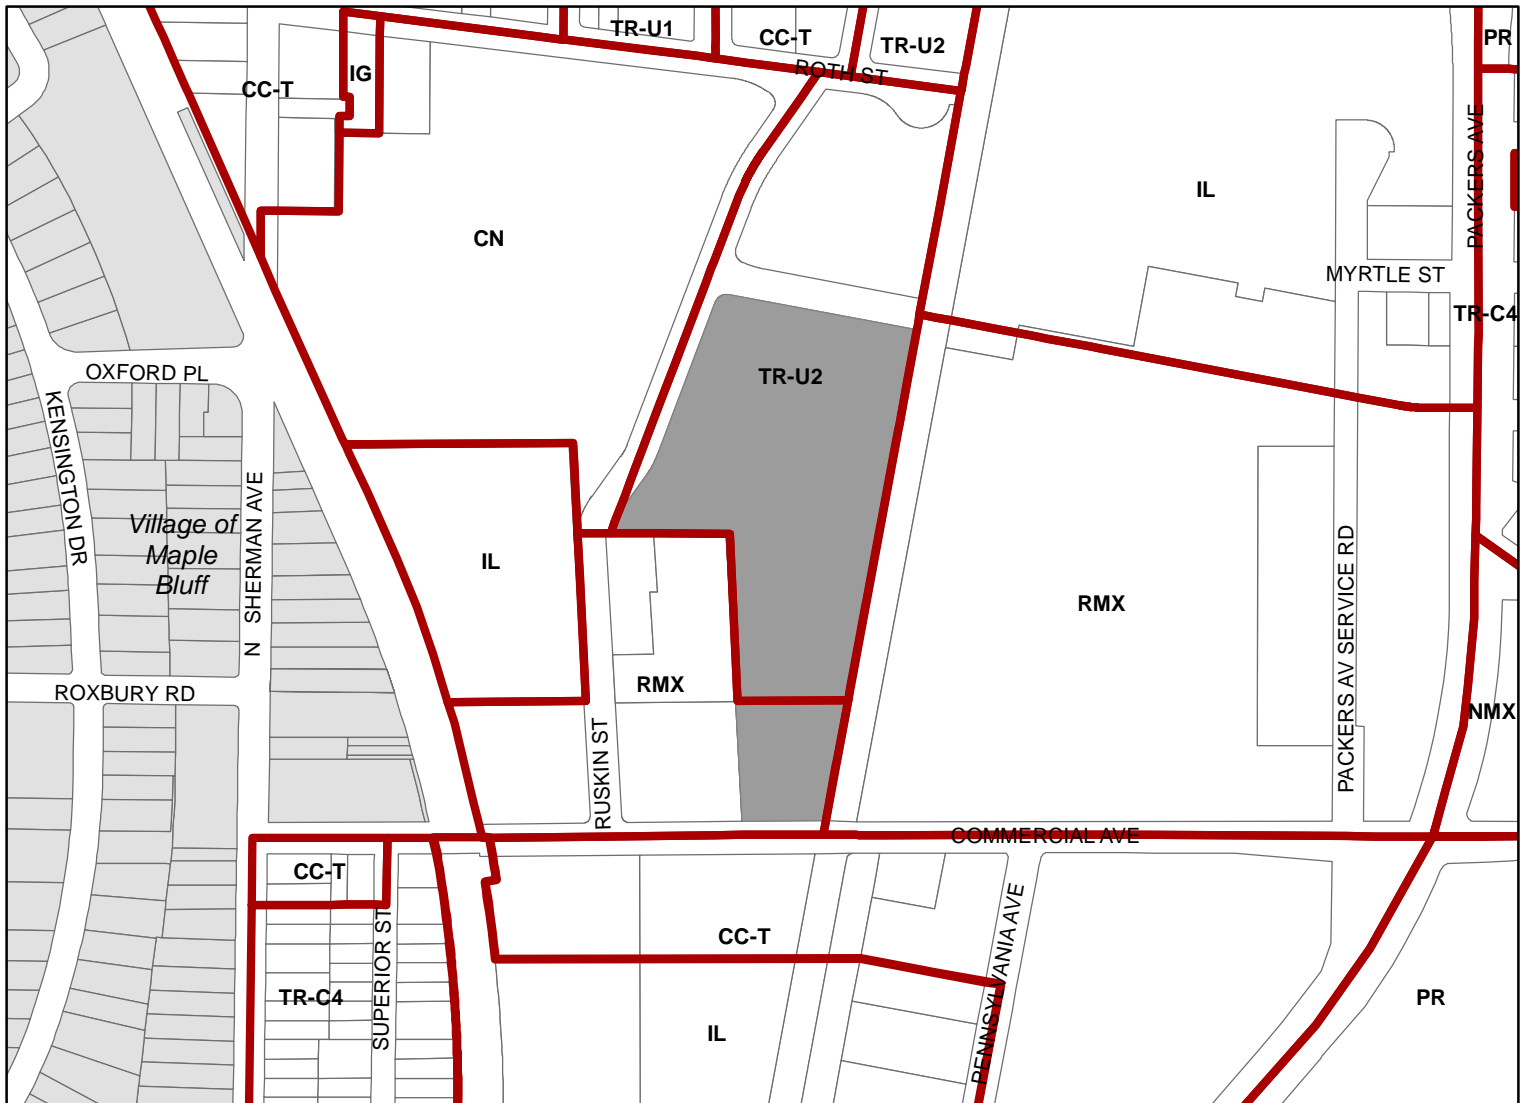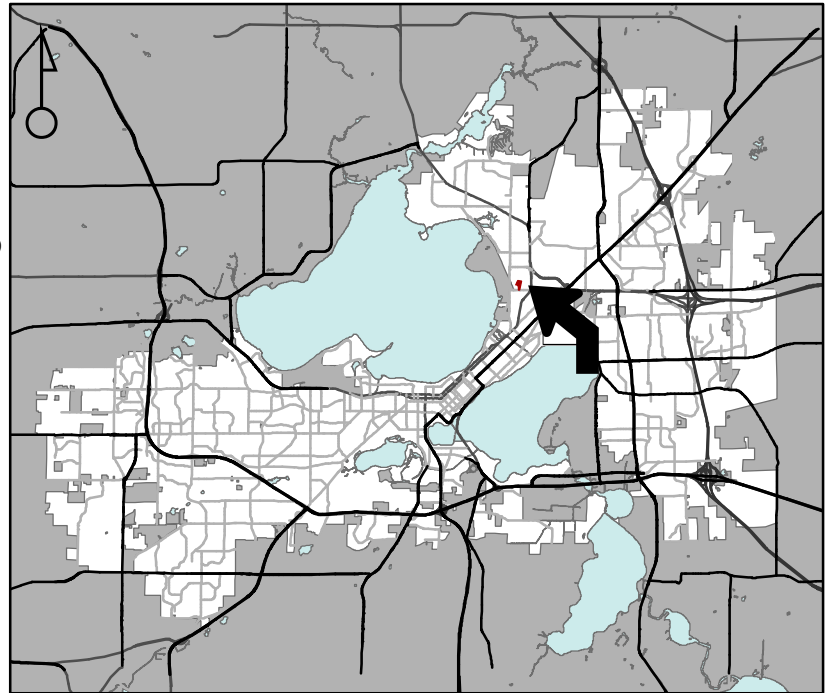

Scale : 1" = 400'

City of Madison, Planning Division : JC : Date : 7-25-24

