



Location

2121 Jefferson Street &
1007 Edgewood Avenue

Applicant

Stephen Bruns, Bruns Architecture, LLC
Sami & Brittany Kawas


Request

Demolish two single-family residences


Public Hearing Date

Plan Commission

September 23, 2024

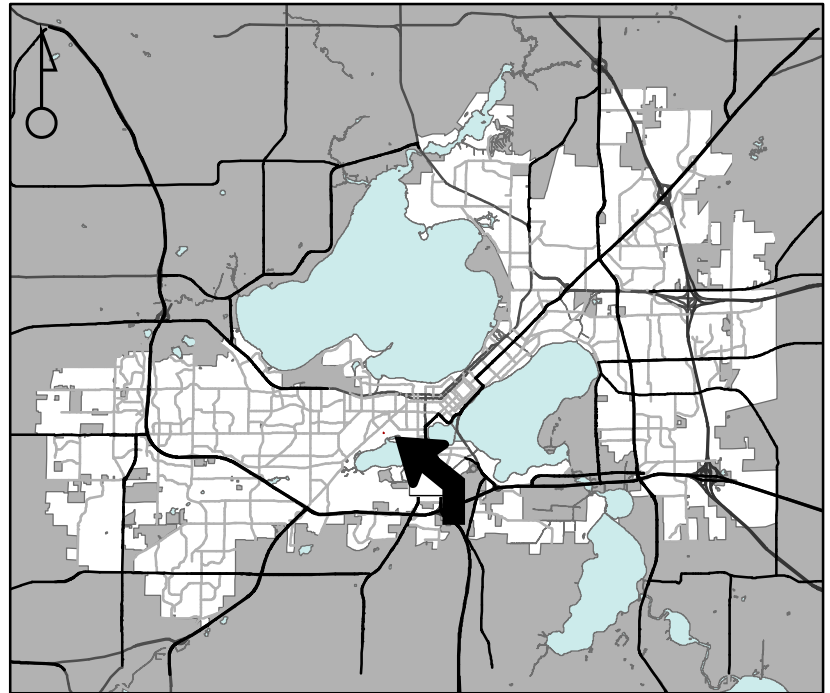

For Questions Contact: Chris Wells at: 261-9135 or cwells@cityofmadison.com or City Planning at 266-4635

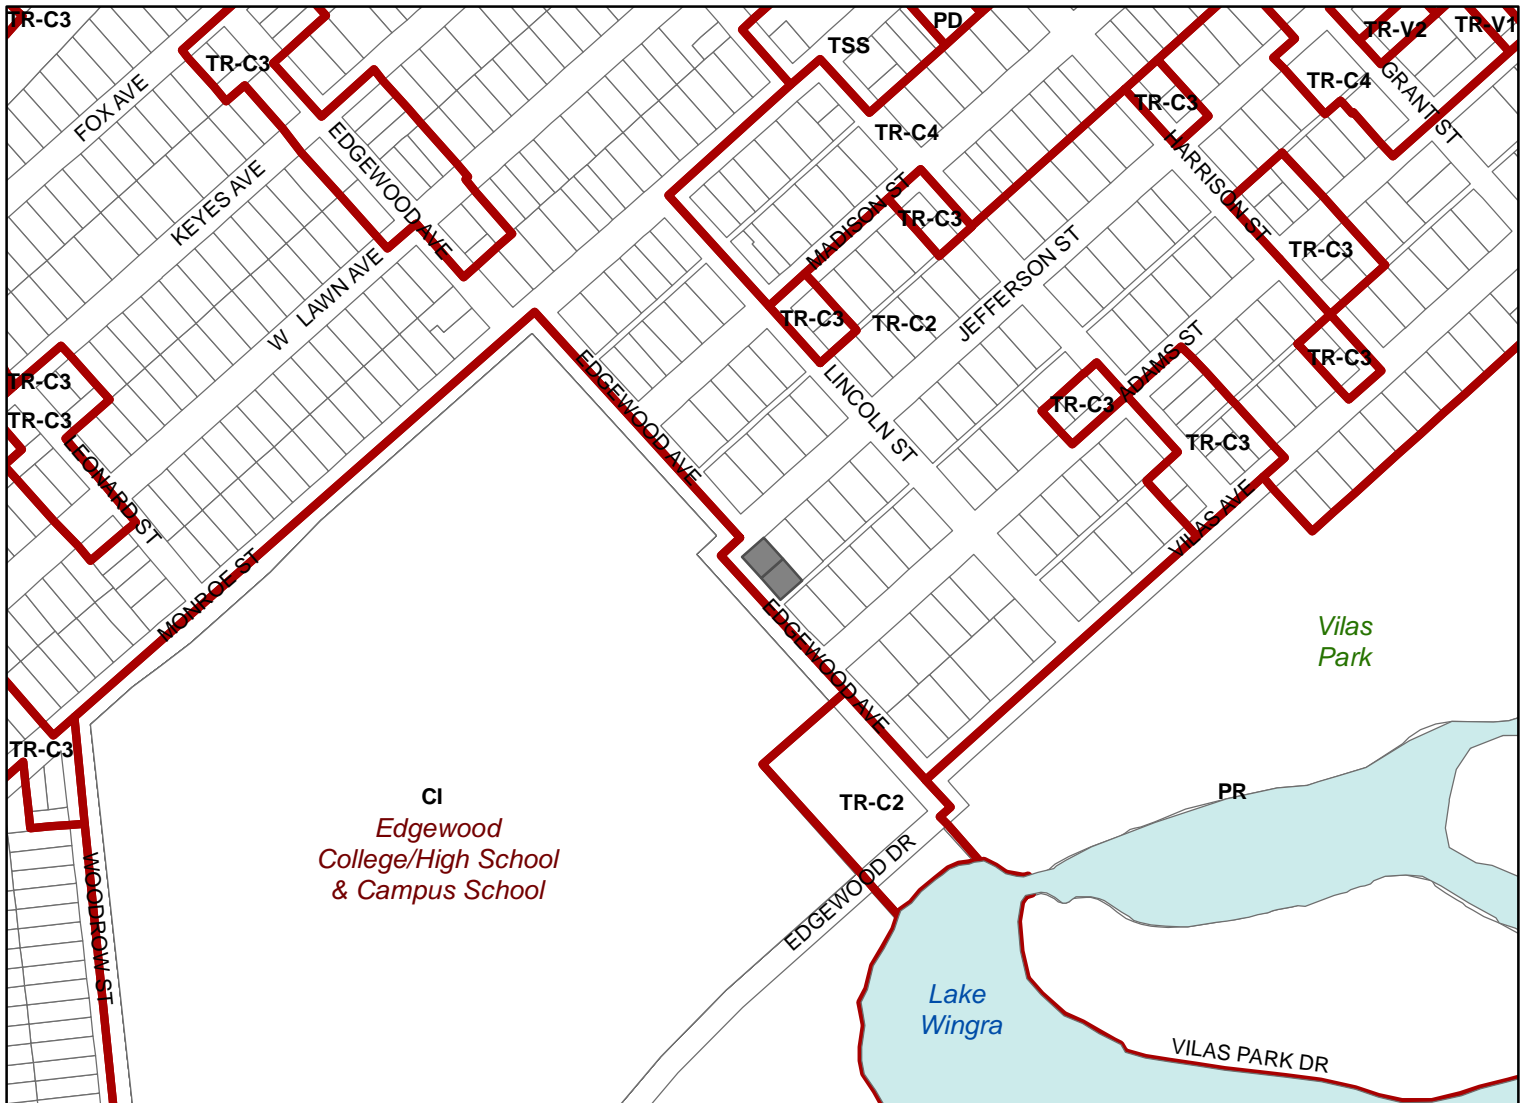

Scale : 1" = 400'

