



Location

1902 S Stoughton Road

Applicant

Jeff Stowe, Thrive Architects, LLC
Carrie'le Bird


Request

Convert retail building into a single-family residence


Public Hearing Date

Plan Commission

October 7, 2024

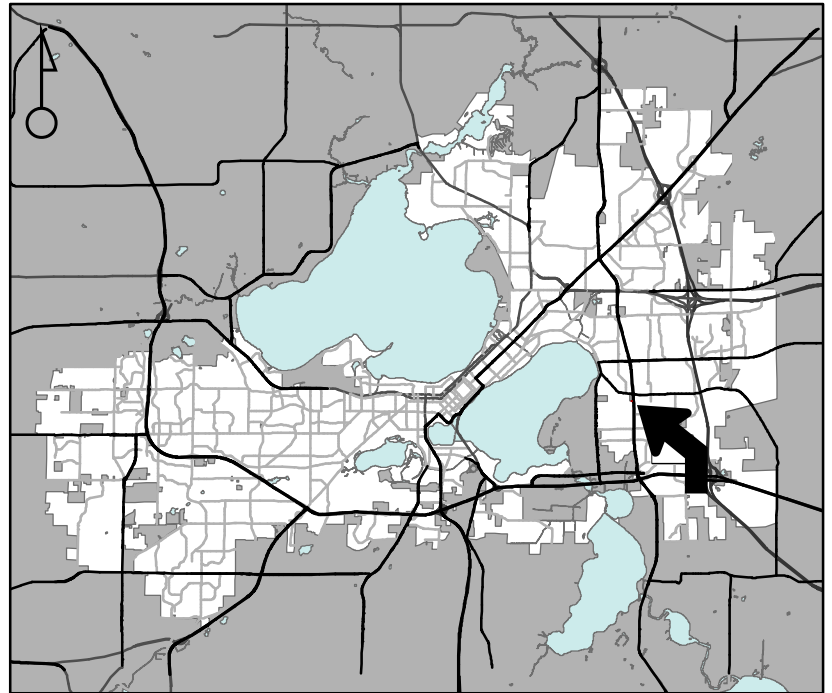

For Questions Contact: Chris Wells at: 261-9135 or cwells@cityofmadison.com or City Planning at 266-4635

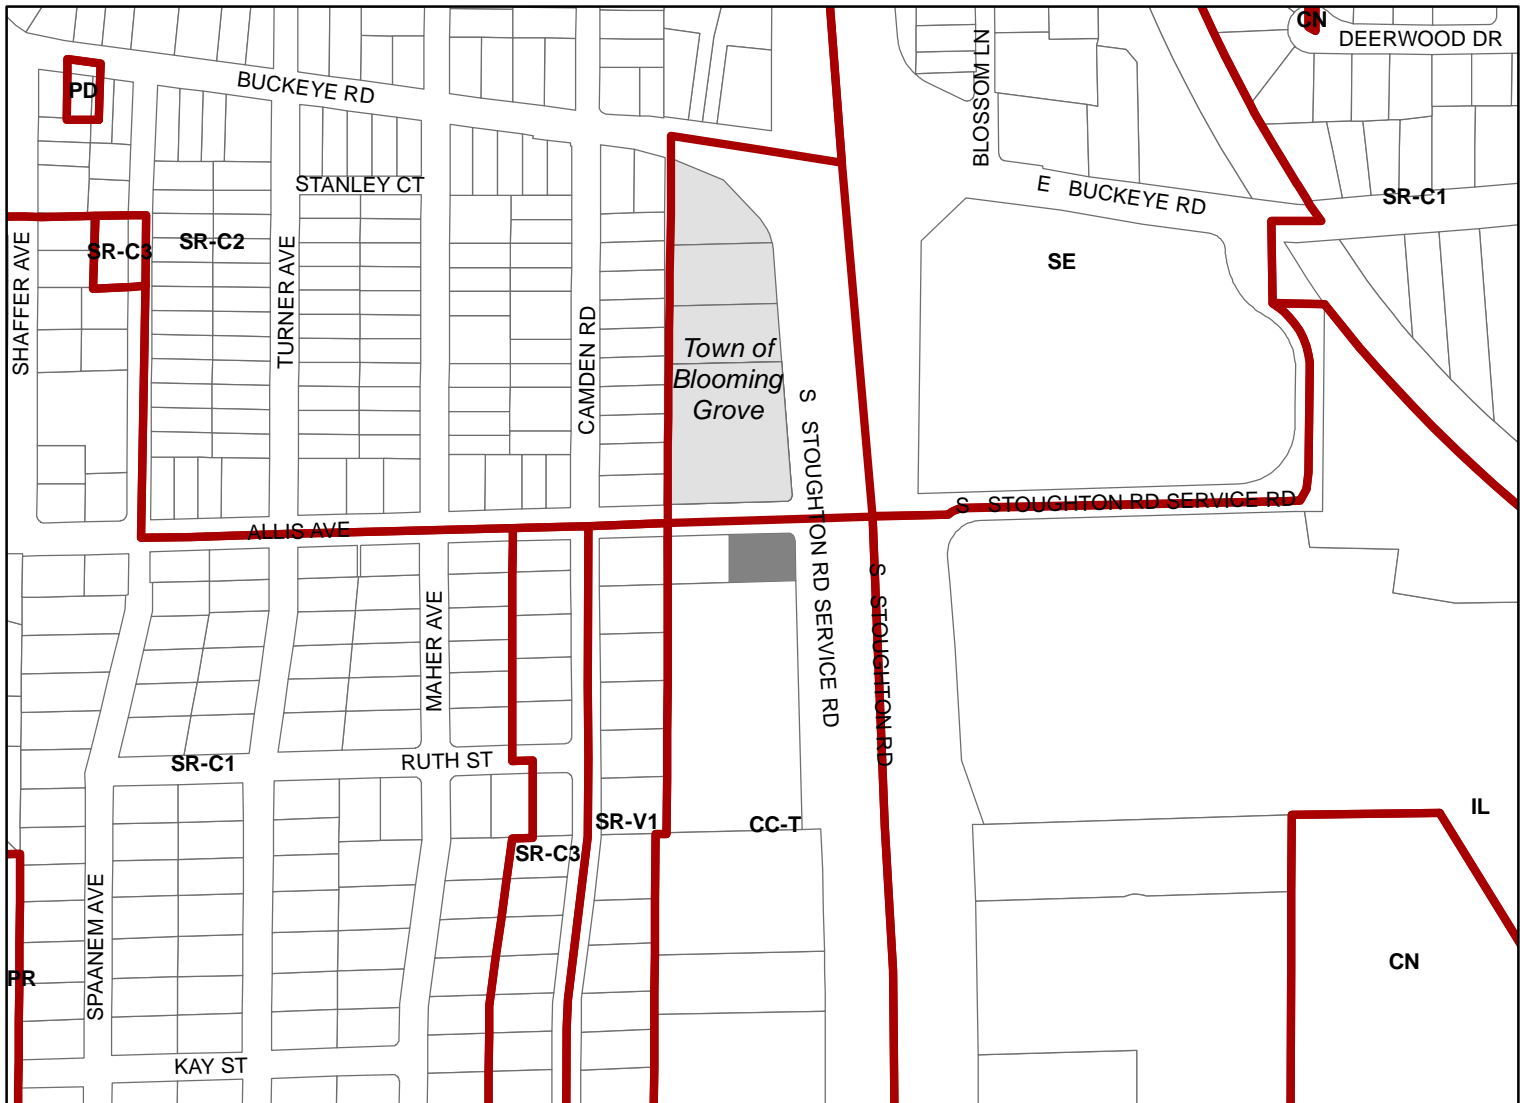

Scale : 1" = 400'

City of Madison, Planning Division : JC : Date : 9-9-24

