



City of Madison

Demolition, Rezoning, Conditional Use and Certified Survey Map Referral

Location
619-699 W Mifflin Street

Applicant
Linda Irving, Trinitas Ventures
Neil Reardon, ESG Architecture & Design
Phil Hees, McBride Companies

- Requests
- Demolish two apartment buildings
 - Rezone from PD to UMX
 - Construct a ten-story, 239-unit apartment building
 - Re-divide two parcels by CSM into a lot for new building and a lot for existing apartment building


Public Hearing Dates

Plan Commission


November 4, 2024

Common Council

November 26, 2024

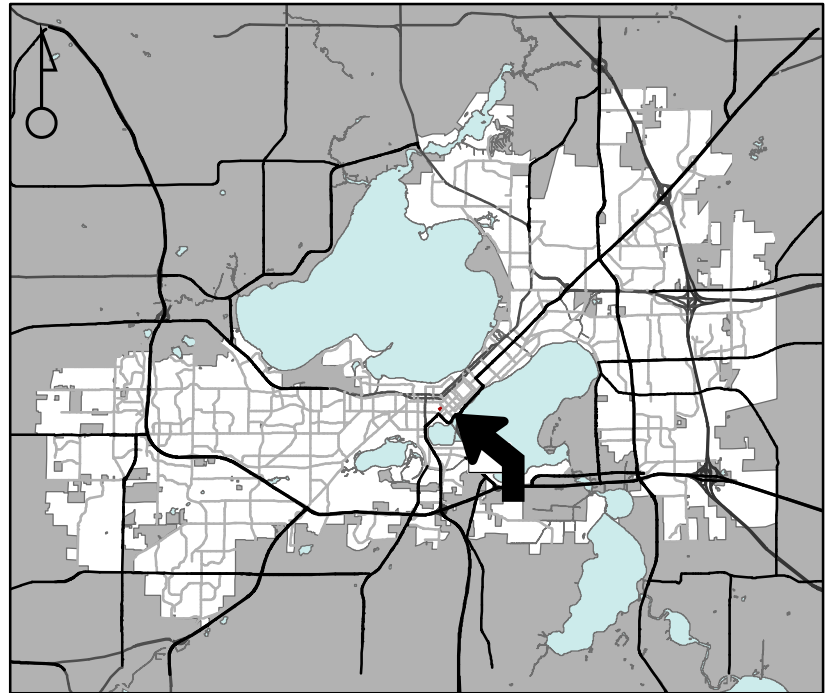

For Questions Contact: Colin Punt at: 243-0455 or cpunt@cityofmadison.com or City Planning at 266-4635

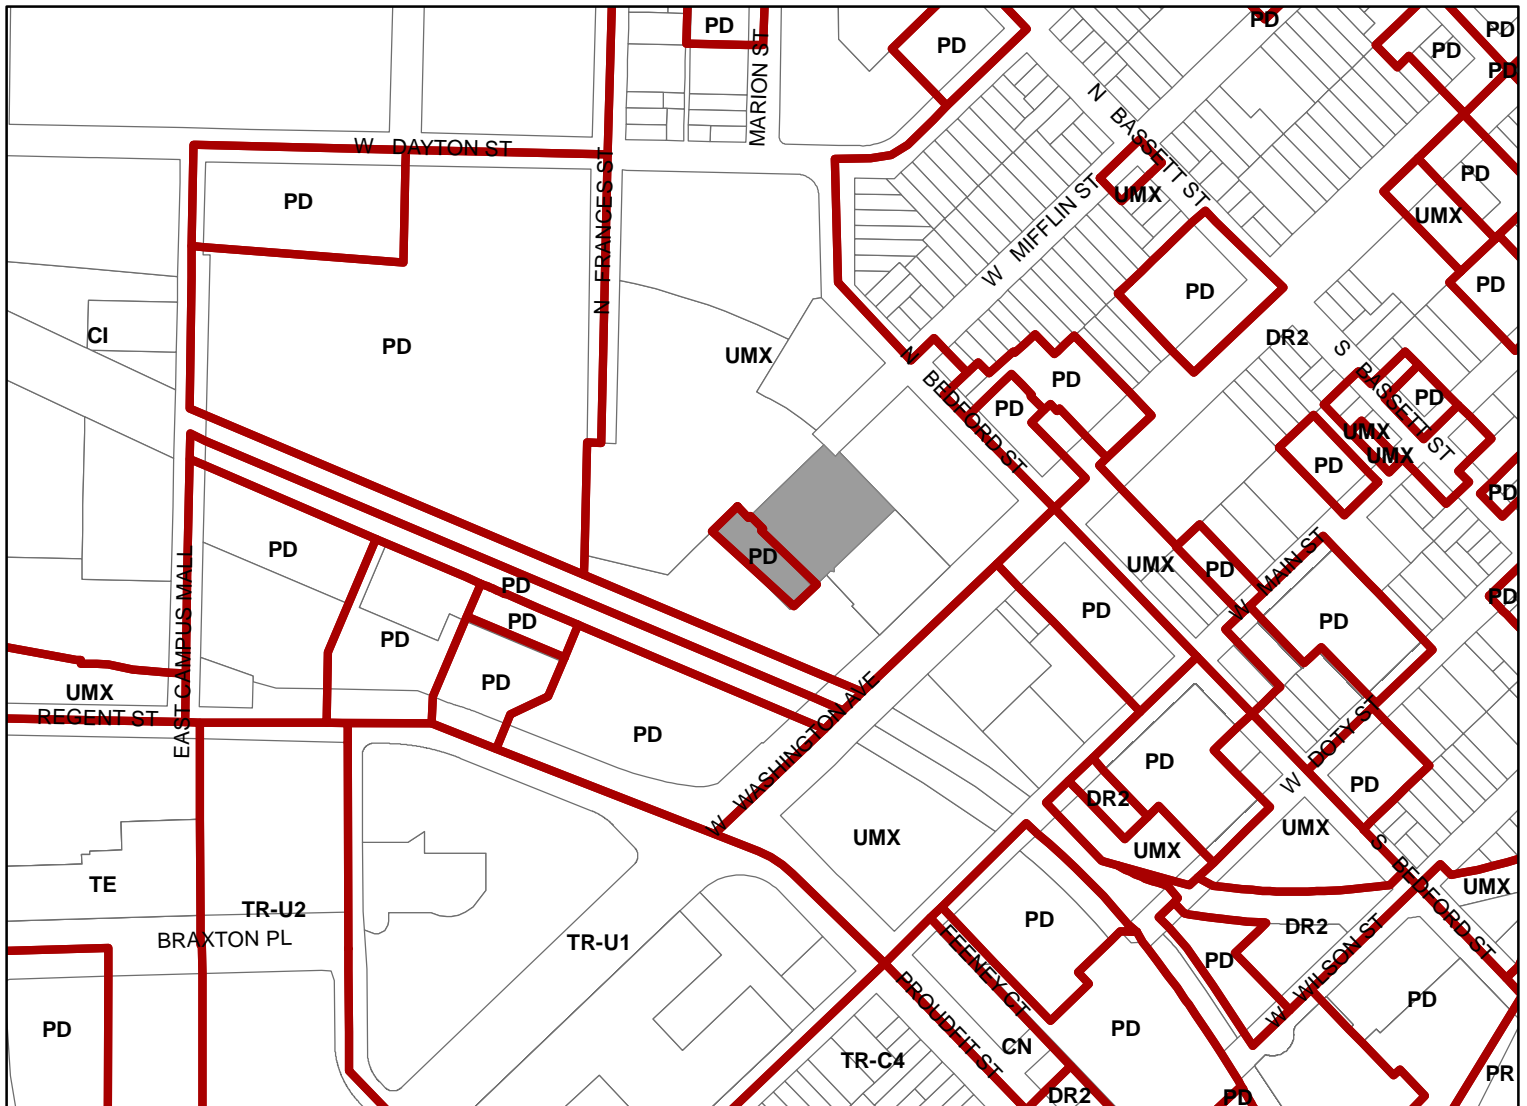

Scale : 1" = 400'

City of Madison, Planning Division : JC : Date : 9-26-24

