



Location

1810 S Park Street

Applicant

Laura Amundson, City Engineering Division
Matthew Wachter, City of Madison DPCED,
Office of the Director


Request

Demolish commercial building


Public Hearing Date

Plan Commission

December 2, 2024

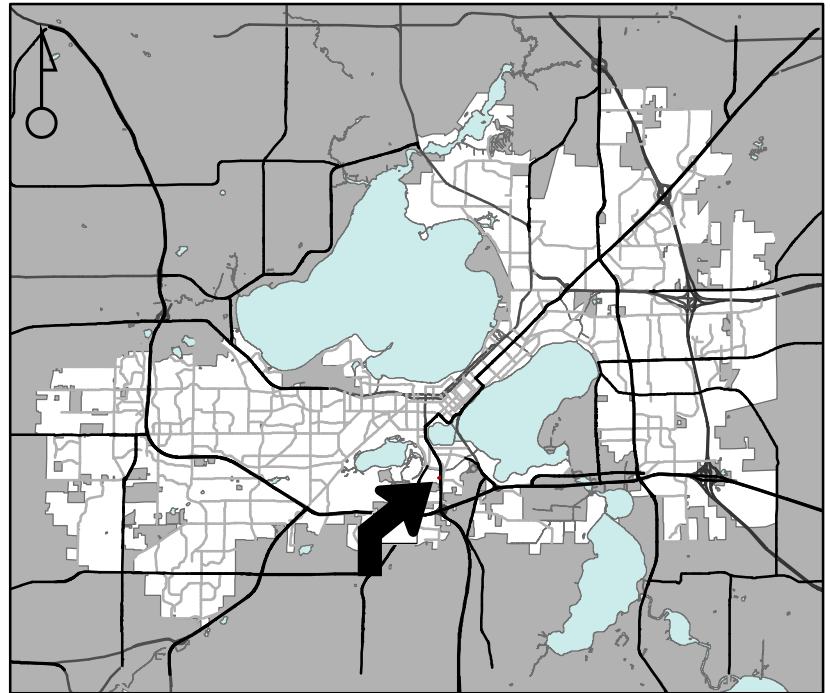

For Questions Contact: Tim Parks at: 261-9632 or tparks@cityofmadison.com or City Planning at 266-4635

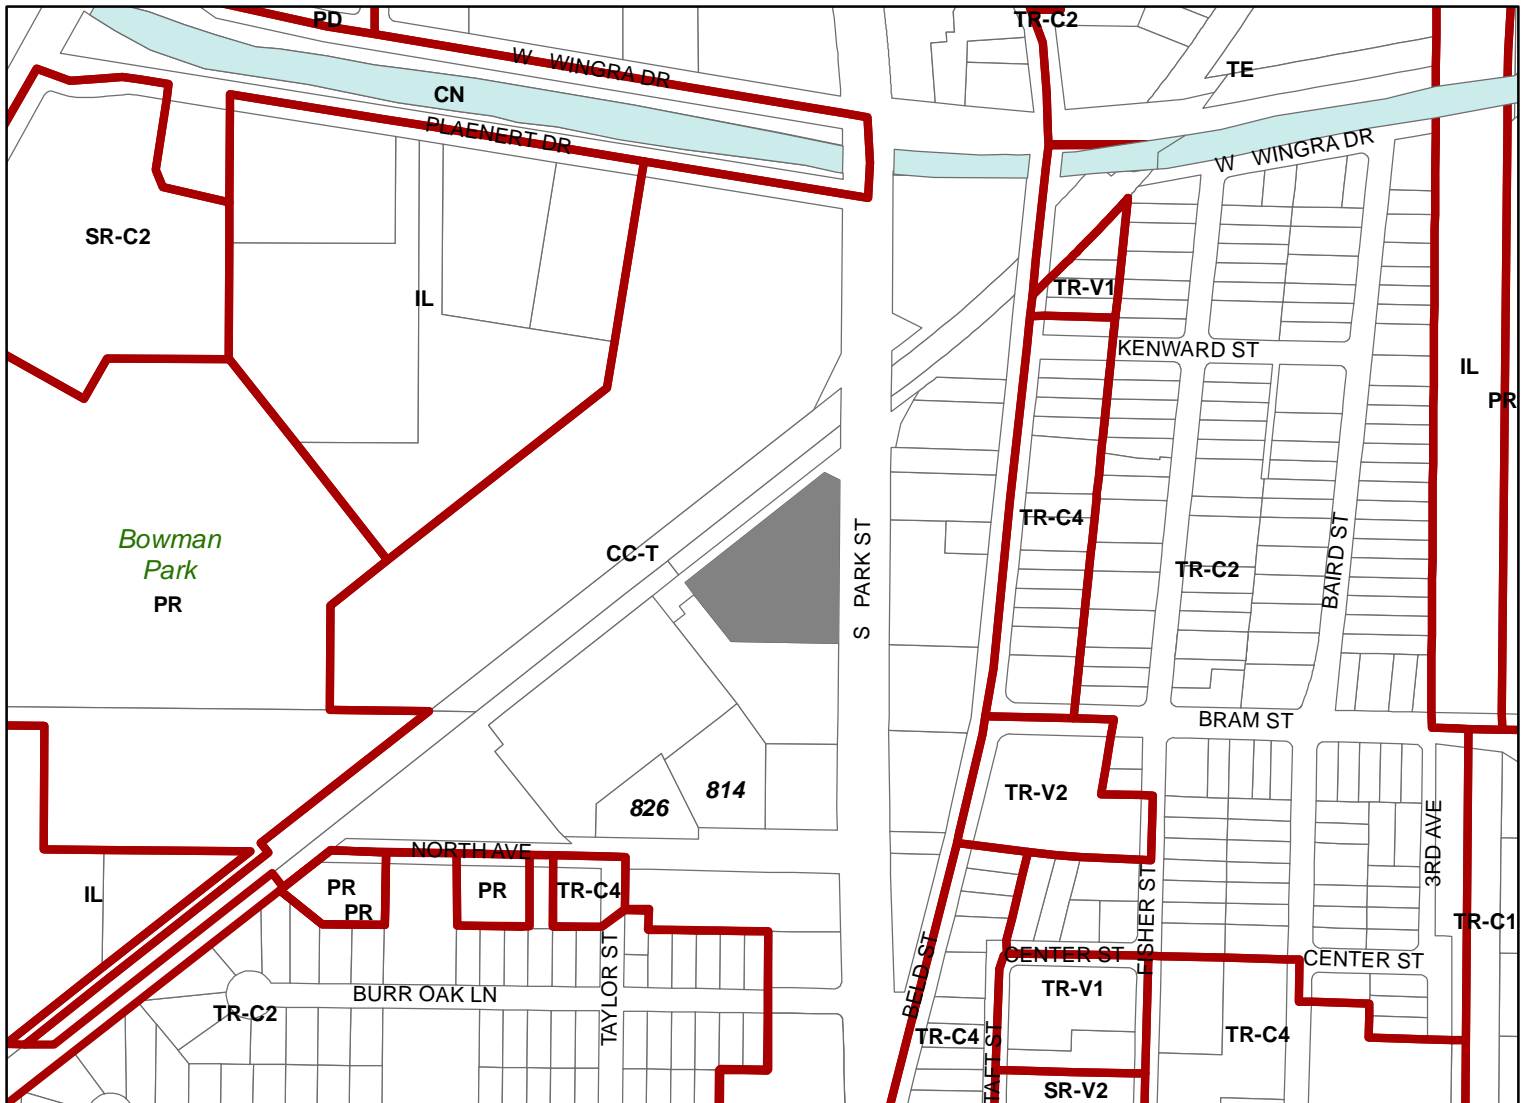

Scale : 1" = 400'

