




Location
1901-1915 S Park Street


Applicant
Laura Amundson, City Engineering Division
Matthew Wachter, City of Madison DPCED,
Office of the Director

Request
Demolish commercial building

Public Hearing Date
Plan Commission
December 2, 2024

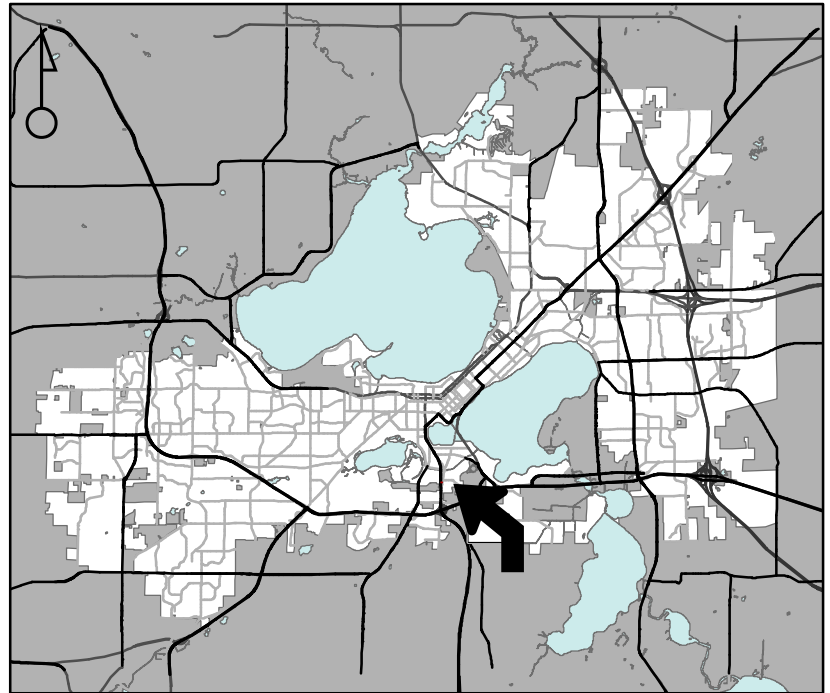

For Questions Contact: Colin Punt at: 243-0455 or cpunt@cityofmadison.com or City Planning at 266-4635

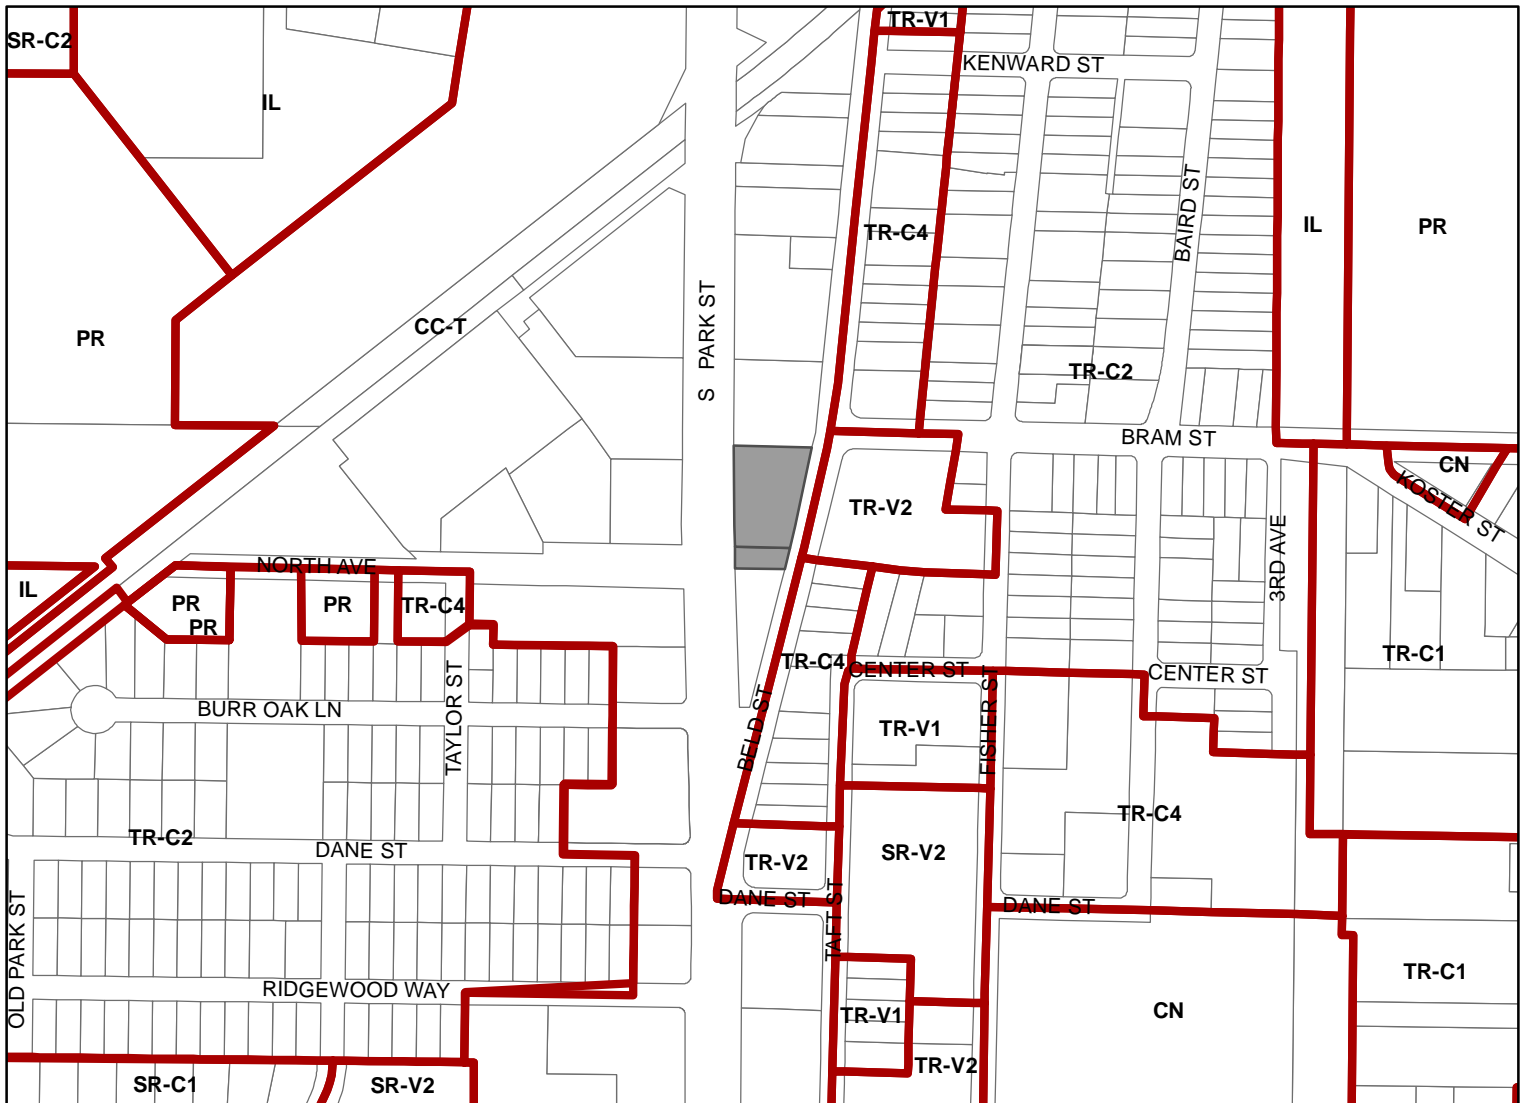

Scale : 1" = 400'

City of Madison, Planning Division : JC : Date : 11-4-24

