



City of Madison

PD(GDP) to PD(SIP) and Certified Survey Map Referral

Location

6702 Mader Drive / 6701 McKee Road

Applicant

Alex Weis, Livesey Co.
Patrick Terry, JLA Architects

Request

- Approve Specific Implementation Plan to construct a three-story mixed-use building with 2,500 sq. ft. of commercial space and 125 apartments
- Create one lot and one outlot to be created for private streets and stormwater management


Public Hearing Dates

Plan Commission


December 2, 2024

Common Council

December 10, 2024

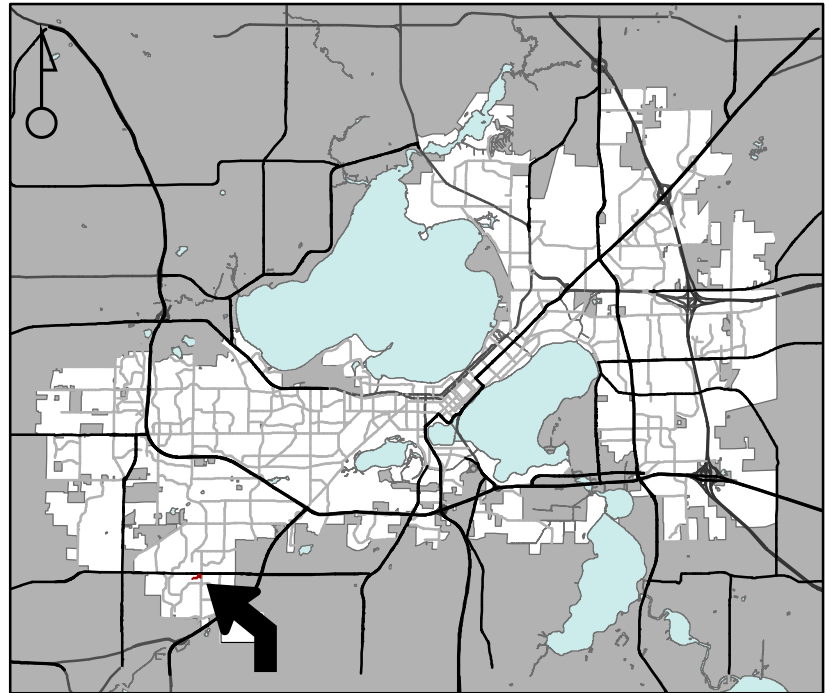

For Questions Contact: Lisa McNabola at: 243-0554 or lmcnabola@cityofmadison.com or City Planning at 266-4635

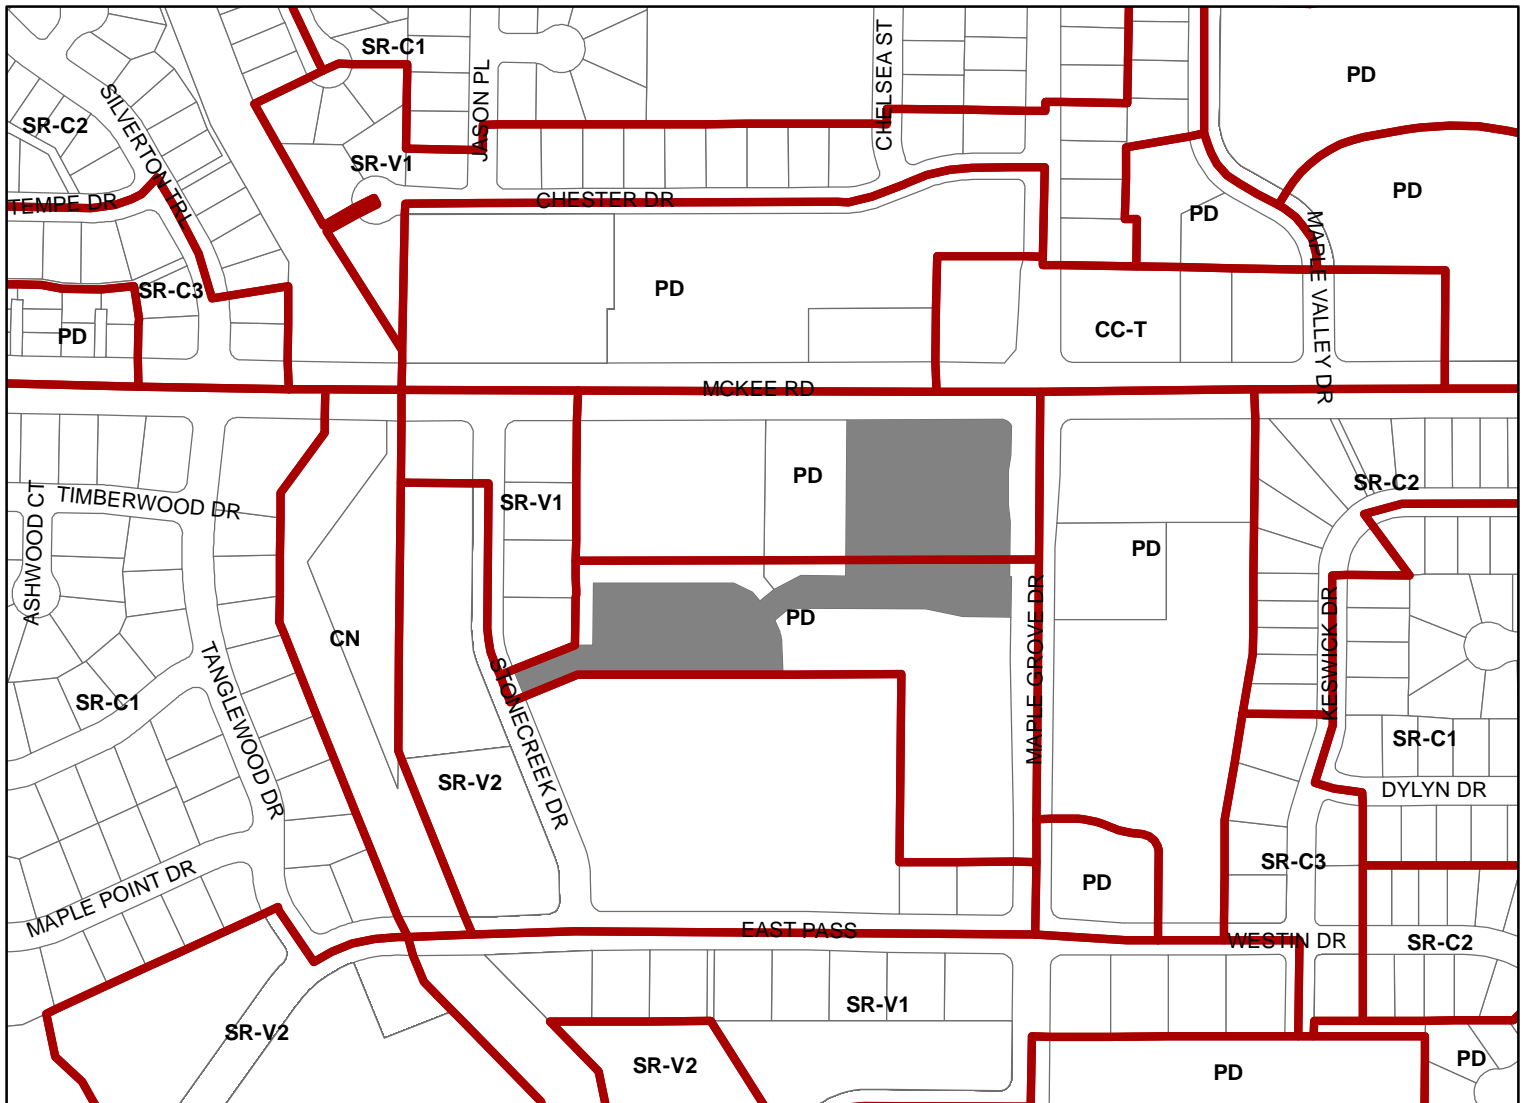

Scale : 1" = 400'

City of Madison, Planning Division : JC : Date : 10-15-24

