


NOTE: SEWER MAIN DENOTED ON THIS SHEET TO BE CIPP LINED USING THERMAL CURE METHOD (HOT WATER)

\*\* DENOTES SANITARY MAIN CIPP-UV LINED AS PART OF 2021 -REBID LINING PROJECT (CONTRACT 9262)

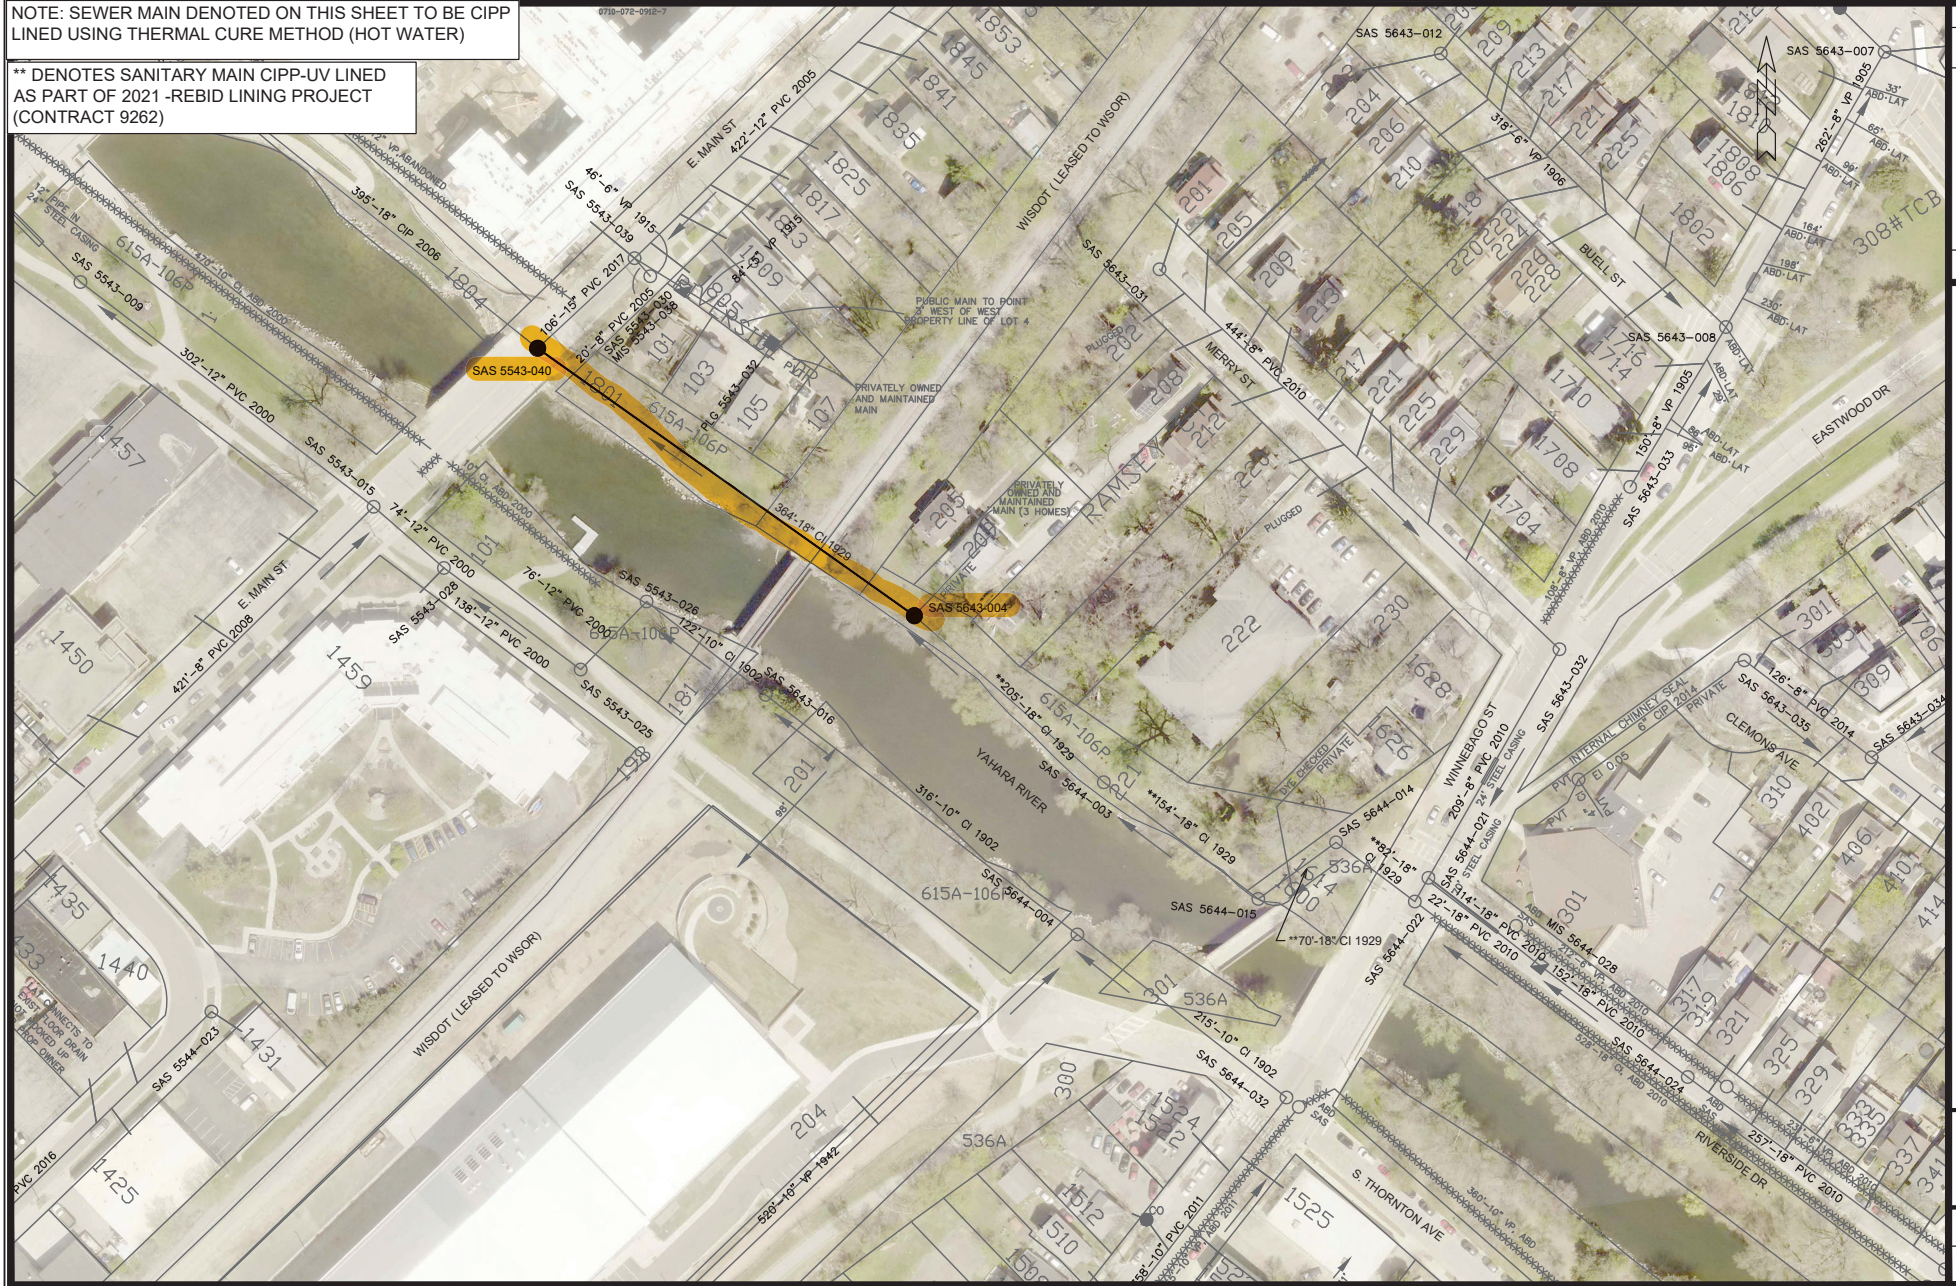

| NO. | DATE     | BY  | REVISION      |
|-----|----------|-----|---------------|
| 1   | 02/24/24 | EAC | P-15 ADDITION |
| 2   |          |     |               |

14487

P-15 UTILITY PLAN

CIPP UV LINING REHABILITATION OF SANITARY SEWERS PHASE 2 - 2023 MADISON, WI



14487  
P-15

CONTRACT NO.: 9335

F:\Encommon\Trenchless\2023 MH\PH\PHASE 2\CAD\14487\_P-15.dwg