



D



C

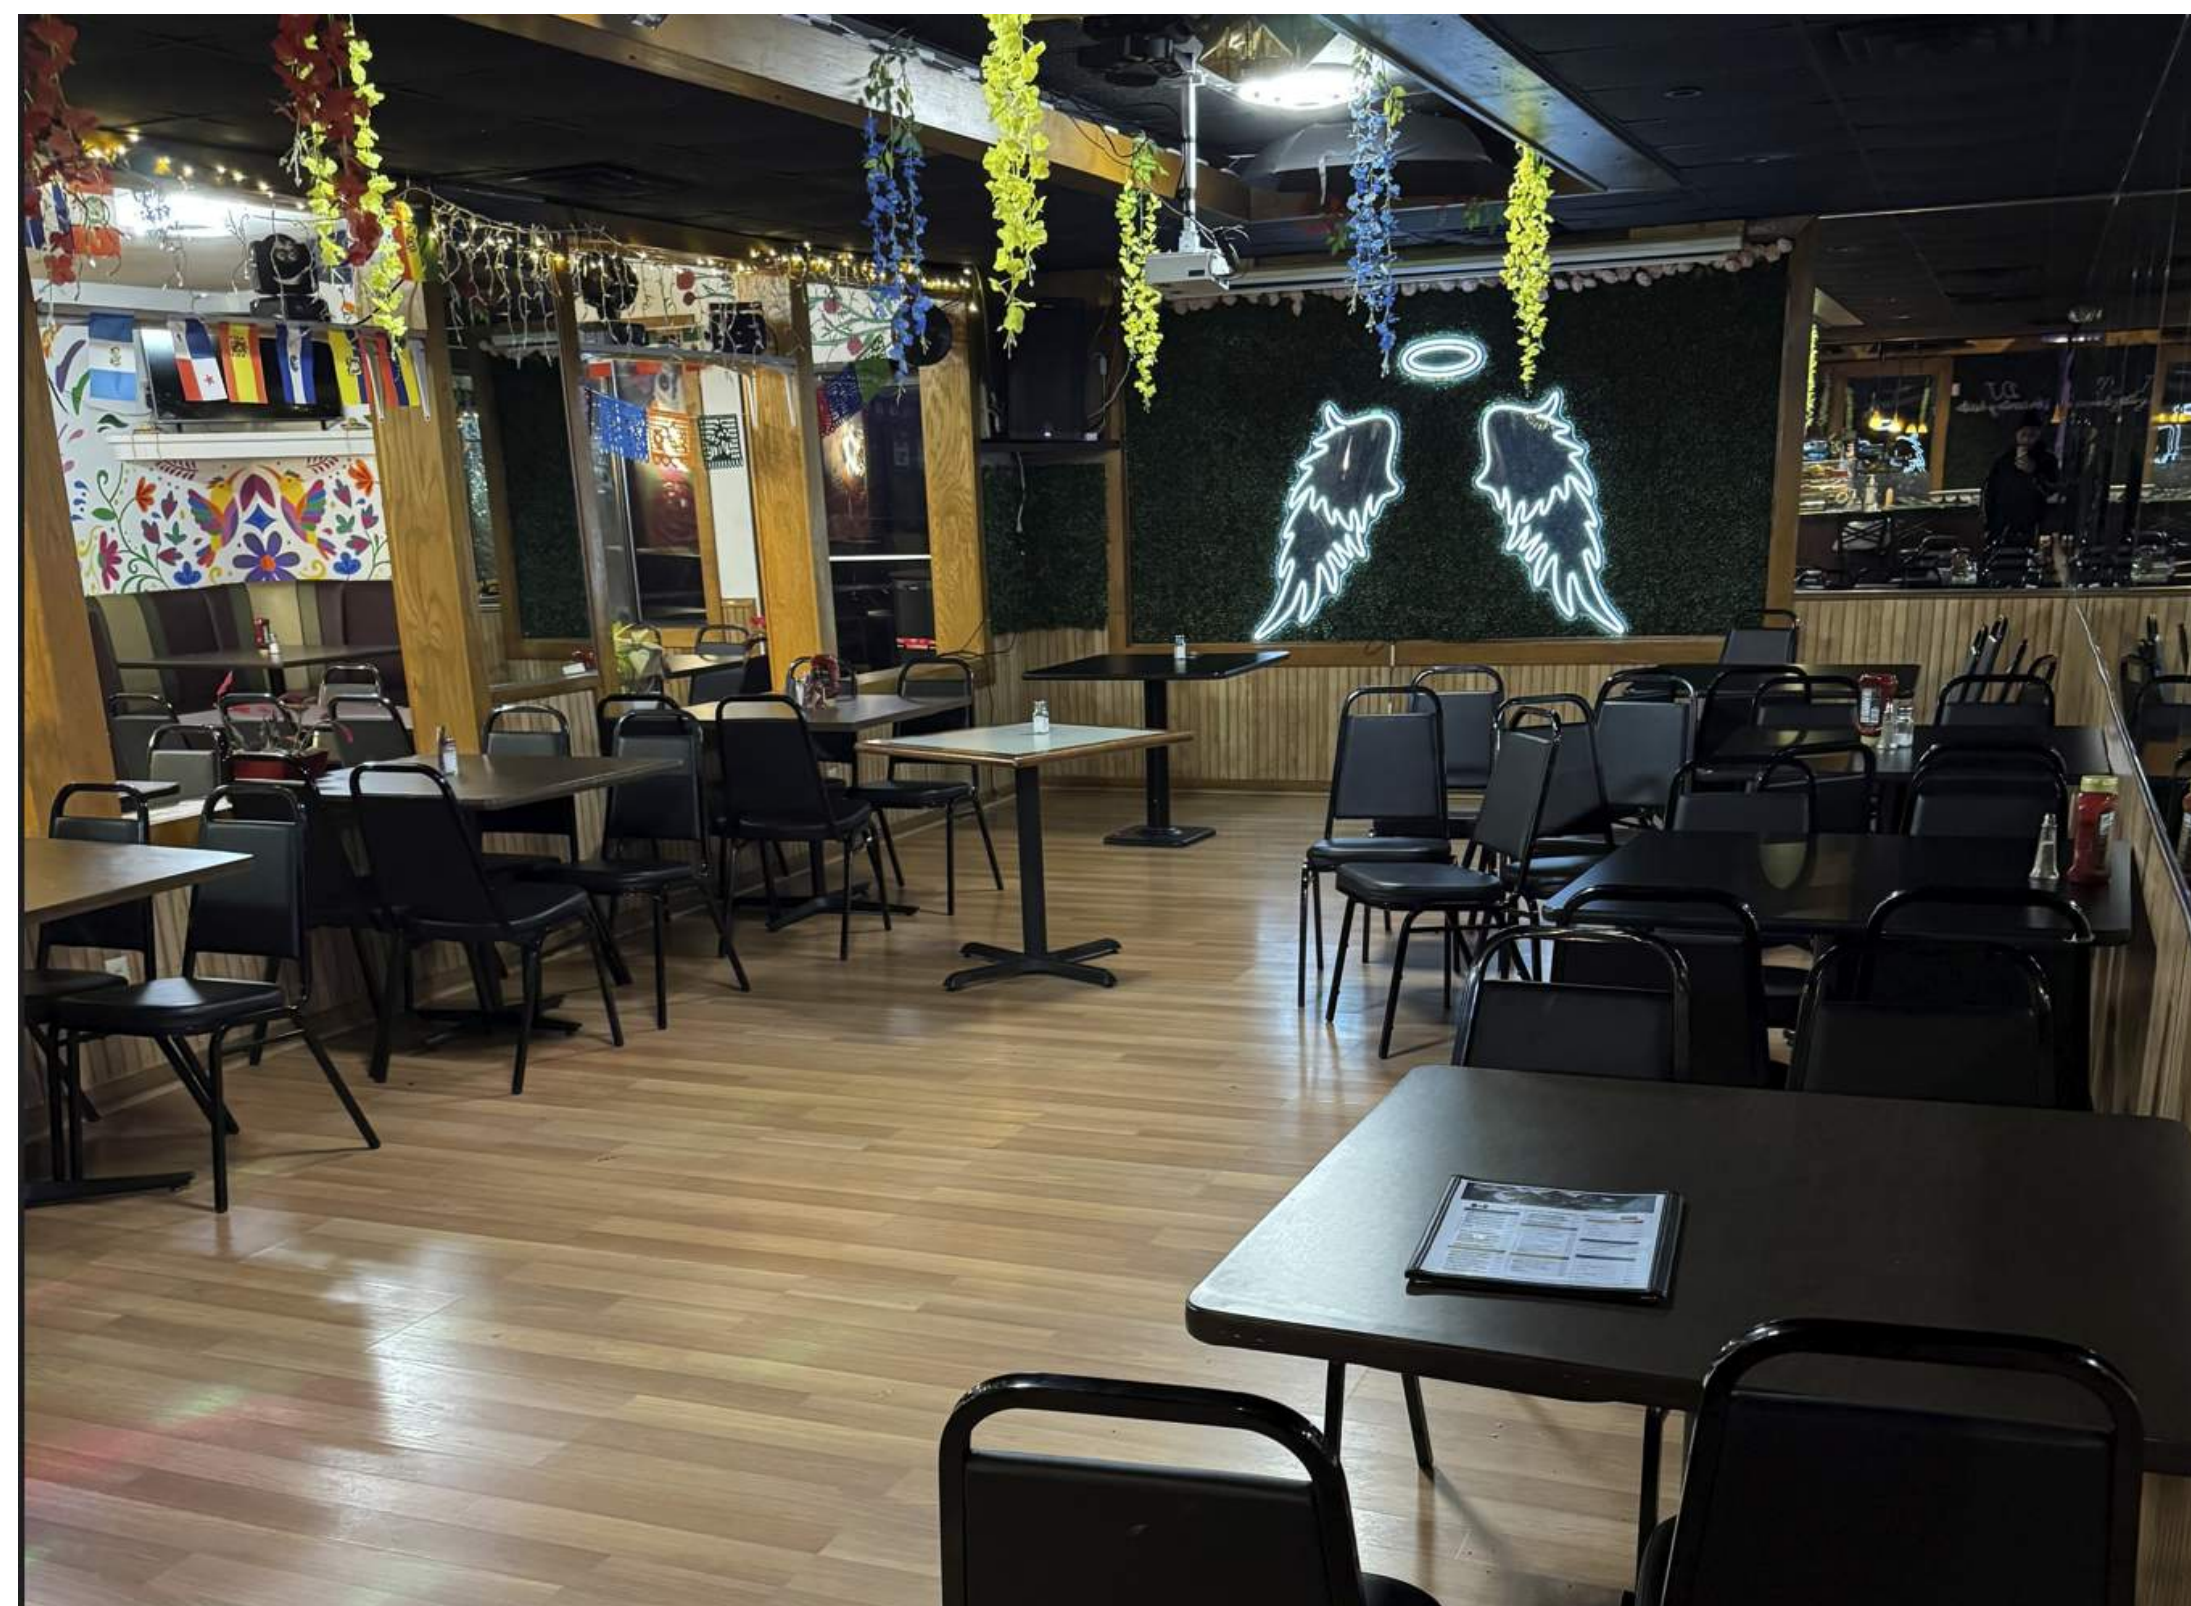

B

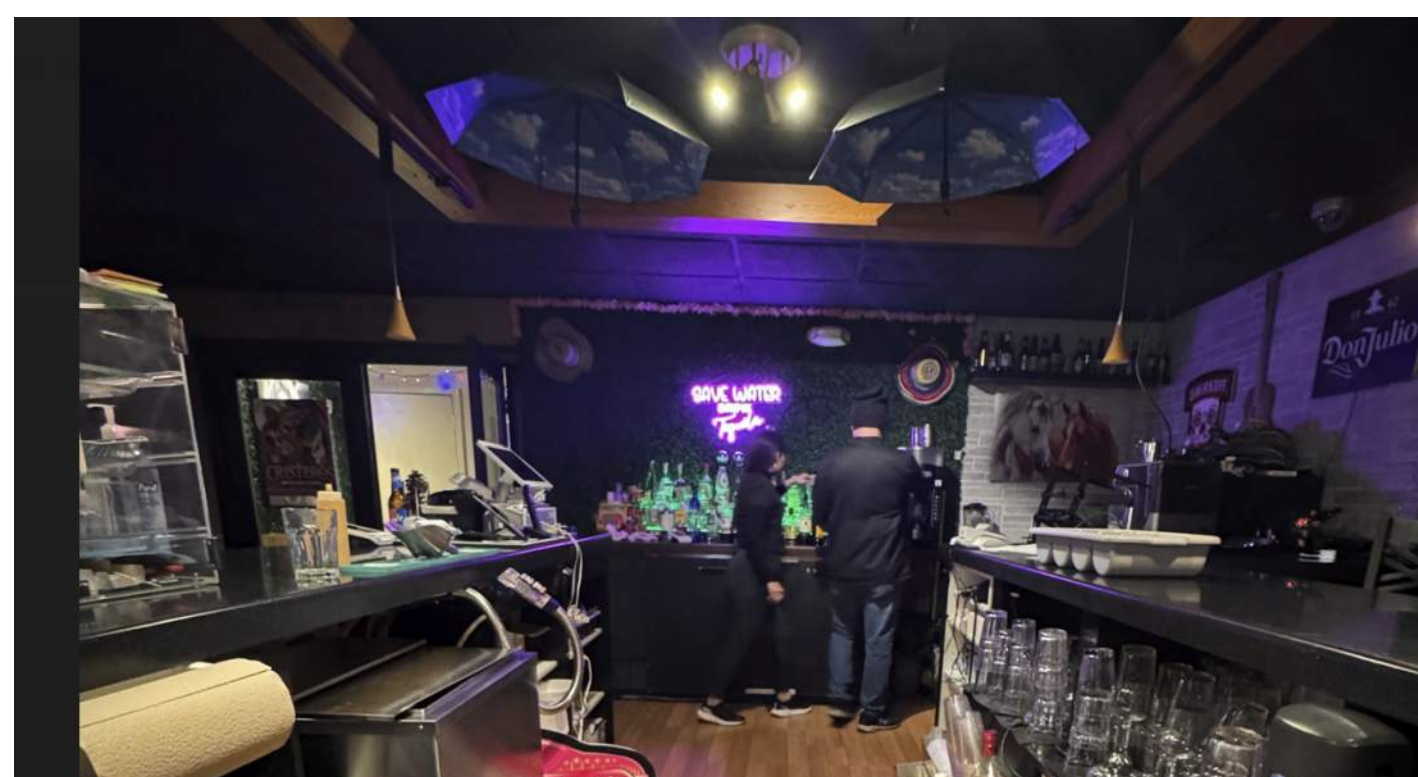

A



EXISTING BUILDING INTERIOR PHOTOS

EXISTING BUILDING EXTERIOR PHOTOS

SERENITY LOFTS


77 SIRLOIN STRIP
MADISON, WI

Project Status

2025.01.06 CONCEPT

PROJ. #: 24206-01

© SKETCHWORKS
ARCHITECTURE 2025

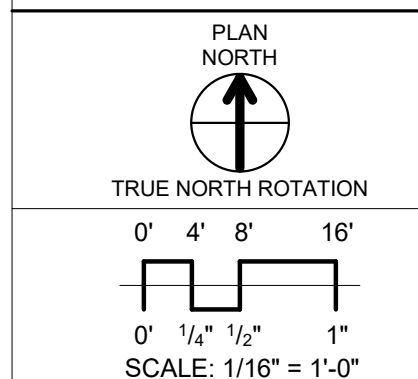

**EXISTING
PHOTOS**

PHOTO-1

PRELIMINARY